

EXISTING

- LC WITH ELECTRIC VEHICLE CHARGE POINT


PROPOSED

- ELECTRIC VEHICLE BAY
- SIGN ON LC


NOTES:
INSTALL BAY MARKING IN ACCORDANCE WITH DIA 1028.3 OF THE TSRGD 2016



Scheme Ref.	non-CPZ - EV BAYS	x-height	15.0
Sign Ref.	EV	SIGN FACE	
Letter colour	BLACK	Width	290mm
Background	WHITE	Height	315mm
Border	BLACK	Area	0.09m ²
Material	Class R3B Microprismatic		

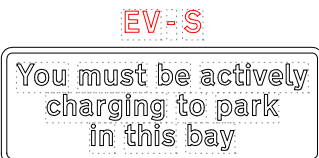

Scheme Ref.	CPZ - EV BAYS	x-height	15.0
Sign Ref.	EV-S	SIGN FACE	
Letter colour	BLACK	Width	320mm
Background	WHITE	Height	115mm
Border	BLACK	Area	0.04m ²
Material	Class R3B Microprismatic		

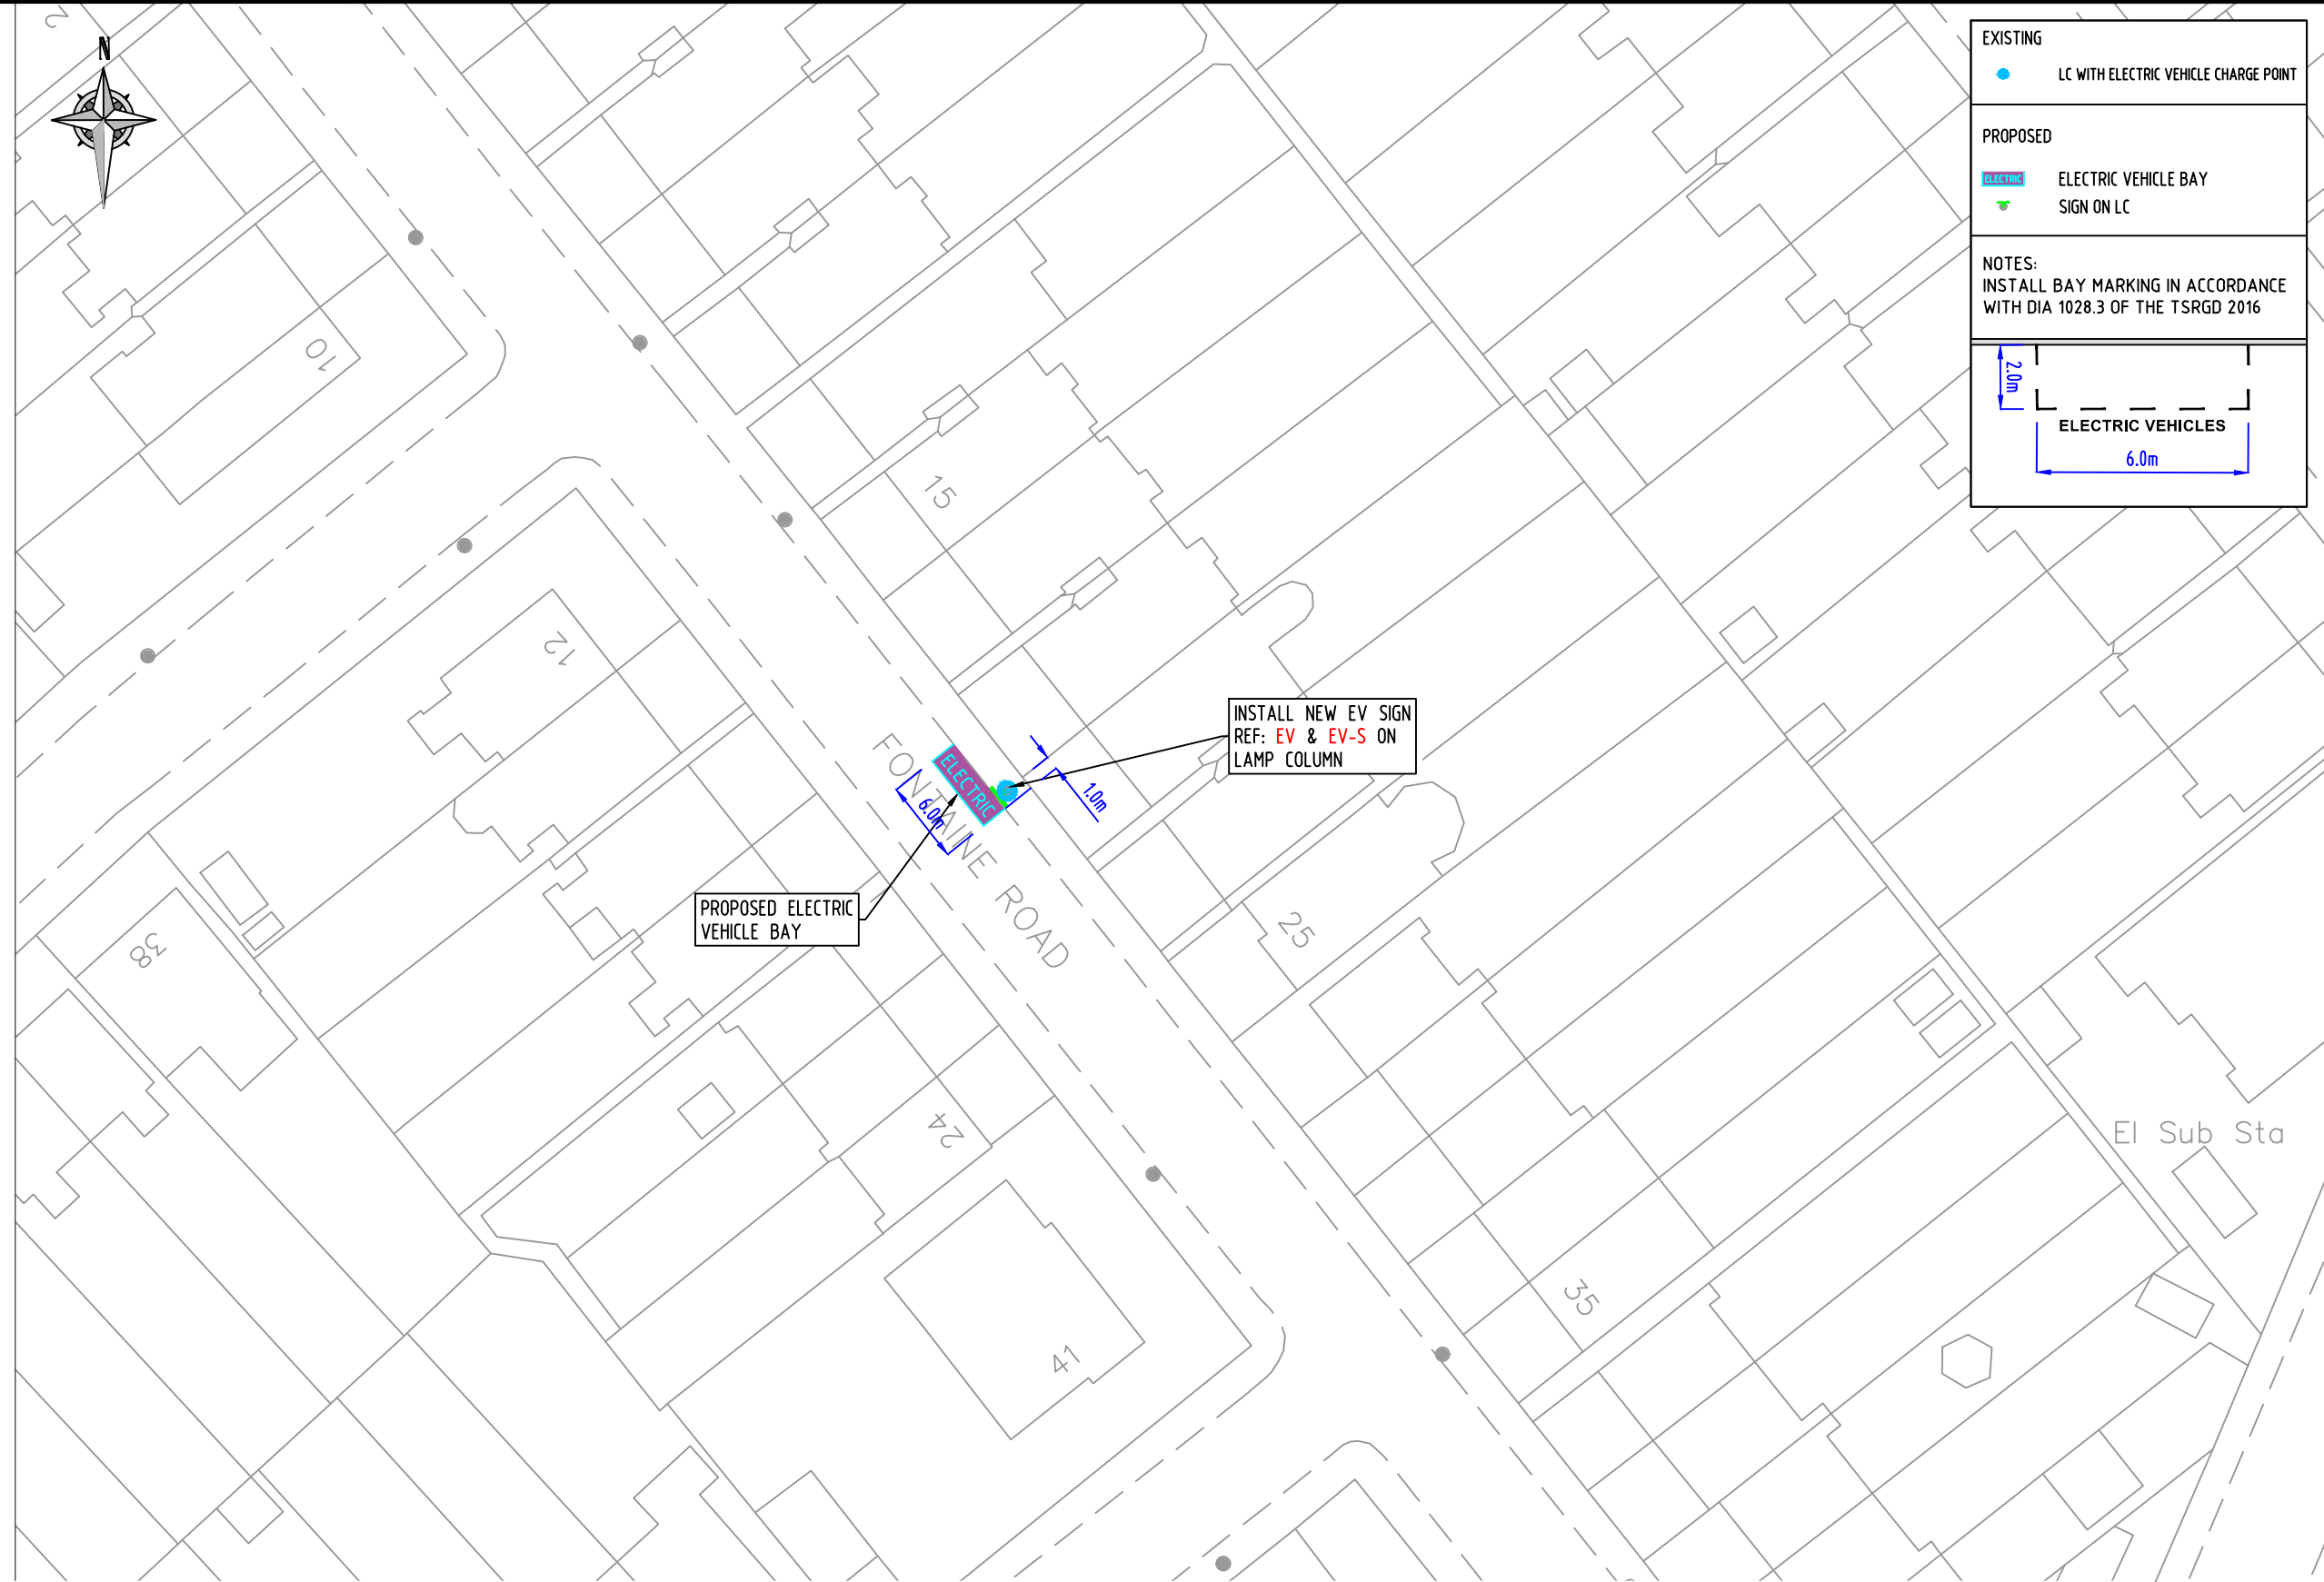

INSTALL NEW EV SIGN
REF: EV & EV-S ON
LAMP COLUMN

PROPOSED ELECTRIC
VEHICLE BAY

© CROWN COPYRIGHT AND DATABASE RIGHT 2021. ORDNANCE SURVEY 100019338. UNAUTHORISED REPRODUCTION INFRINGES CROWN COPYRIGHT AND MAY LEAD TO PROSECUTION OR CIVIL PROCEEDINGS.

NOTES:

REV	DESCRIPTION	DRAWN	SIG	DATE	CHKD	SIG	DATE	APP	SIG	DATE

Lambeth
PARKING, STREET MANAGEMENT
AND COMMERCIAL,
3RD FLOOR, CIVIC CENTRE
6 BRIXTON HILL
LONDON, SW2 1EG
020 7926 9000

DRAWN	BC	PROJECT	PROPOSED ELECTRIC VEHICLE PARKING
CHKD	GWA	DRAWING TITLE	FONTAINE ROAD
APP	LM	CLASSIFICATION	TMO
		PAPER	A3
		SCALE	1:500
DATE	09.09.21	DRAWING NO	DES-CPZ-EVB-1002-002-08
		REVISION	-