

FA-EV

Electric vehicle recharging point
Permit holders only **FR**
Max stay 24 hours
No return within 2 hours

Scheme Ref.	CPZ F - EV Bays	x-height	15.0
Sign Ref.	FA-EV	SIGN FACE	
Letter colour	BLACK	Width	281mm
Background	WHITE	Height	335mm
Border	BLACK	Area	0.09m ²
Material	Class R3B Microprismatic		

EV-S


You must be actively charging to park in this bay

Scheme Ref.	EV-SIGN	x-height	15.0
Sign Ref.	EV-S	SIGN FACE	
Letter colour	WHITE	Width	320mm
Background	DARK GREEN	Height	115mm
Border	WHITE	Area	0.04m ²
Material	Class R3B Microprismatic		

FA

Permit holders **FR** only
Mon - Fri
Noon - 2 pm

Scheme Ref.	CPZ - EV SIGN	x-height	15.0
Sign Ref.	FA	SIGN FACE	
Letter colour	BLACK	Width	290mm
Background	WHITE	Height	125mm
Border	BLACK	Area	0.05m ²
Material	Class R3B Microprismatic		

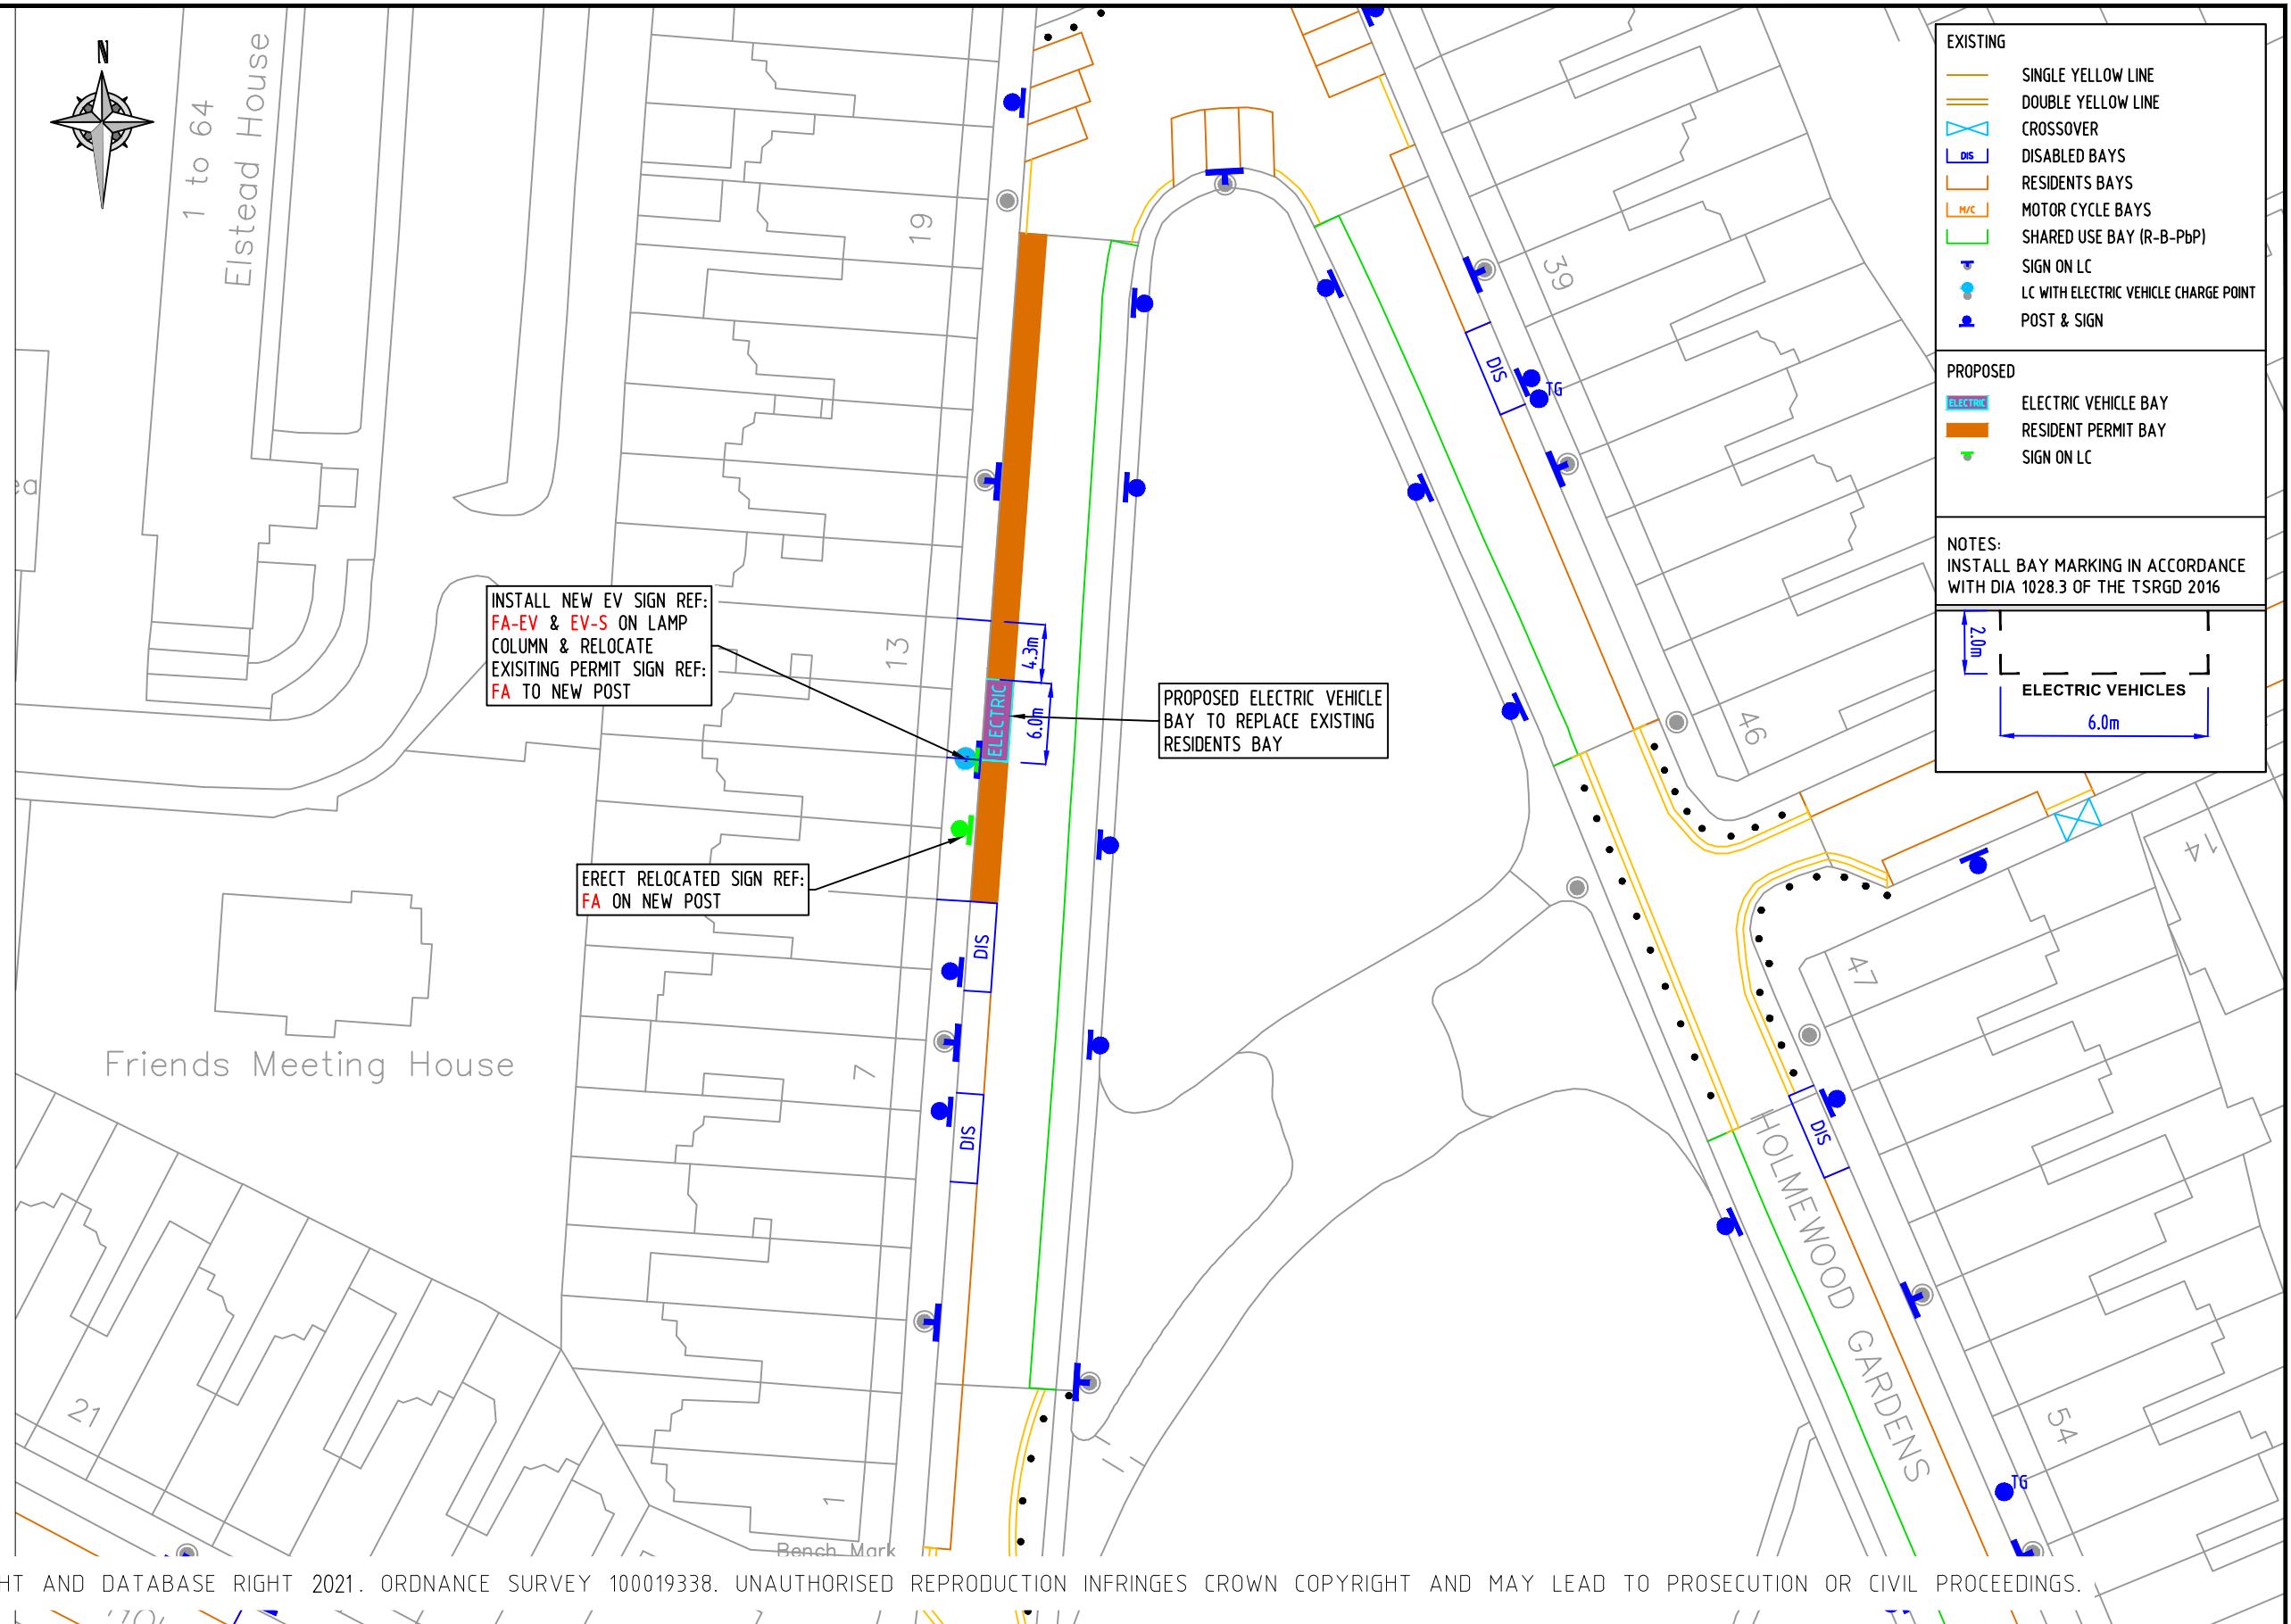

© CROWN COPYRIGHT AND DATABASE RIGHT 2021. ORDNANCE SURVEY 100019338. UNAUTHORISED REPRODUCTION INFRINGES CROWN COPYRIGHT AND MAY LEAD TO PROSECUTION OR CIVIL PROCEEDINGS.

NOTES:

REV	DESCRIPTION	DRAWN	SIG	DATE	CHKD	SIG	DATE	APP	SIG	DATE

Lambeth
PARKING, STREET MANAGEMENT AND COMMERCIAL,
3RD FLOOR, CIVIC CENTRE
6 BRIXTON HILL
LONDON, SW2 1EG
020 7926 9000

DRAWN	BC	PROJECT	PROPOSED ELECTRIC VEHICLE PARKING		
CHKD	GWA	DRAWING TITLE	HOLMEWOOD GARDENS (CPZ 'F')		
APP	LM	CLASSIFICATION	TMO	PAPER	A3
				SCALE	1:500
DATE	10.09.21	DRAWING NO	DES-CPZ-EVB-1002-001-10		REVISION
					-