

EA-EV


Electric vehicle recharging point
Permit holders only ER
Max stay 24 hours
No return within 2 hours

Scheme Ref.	CPZ S - EV BAYS	x-height	15.0
Sign Ref.	EA-EV	SIGN FACE	
Letter colour	BLACK	Width	290mm
Background	WHITE	Height	345mm
Border	BLACK	Area	0.10m ²
Material	Class R38 Microprismatic		

EV-S

You must be actively charging to park in this bay


Scheme Ref.	EV-SIGN	x-height	15.0
Sign Ref.	EV-S	SIGN FACE	
Letter colour	BLACK	Width	320mm
Background	WHITE	Height	115mm
Border	BLACK	Area	0.04m ²
Material	Class R38 Microprismatic		

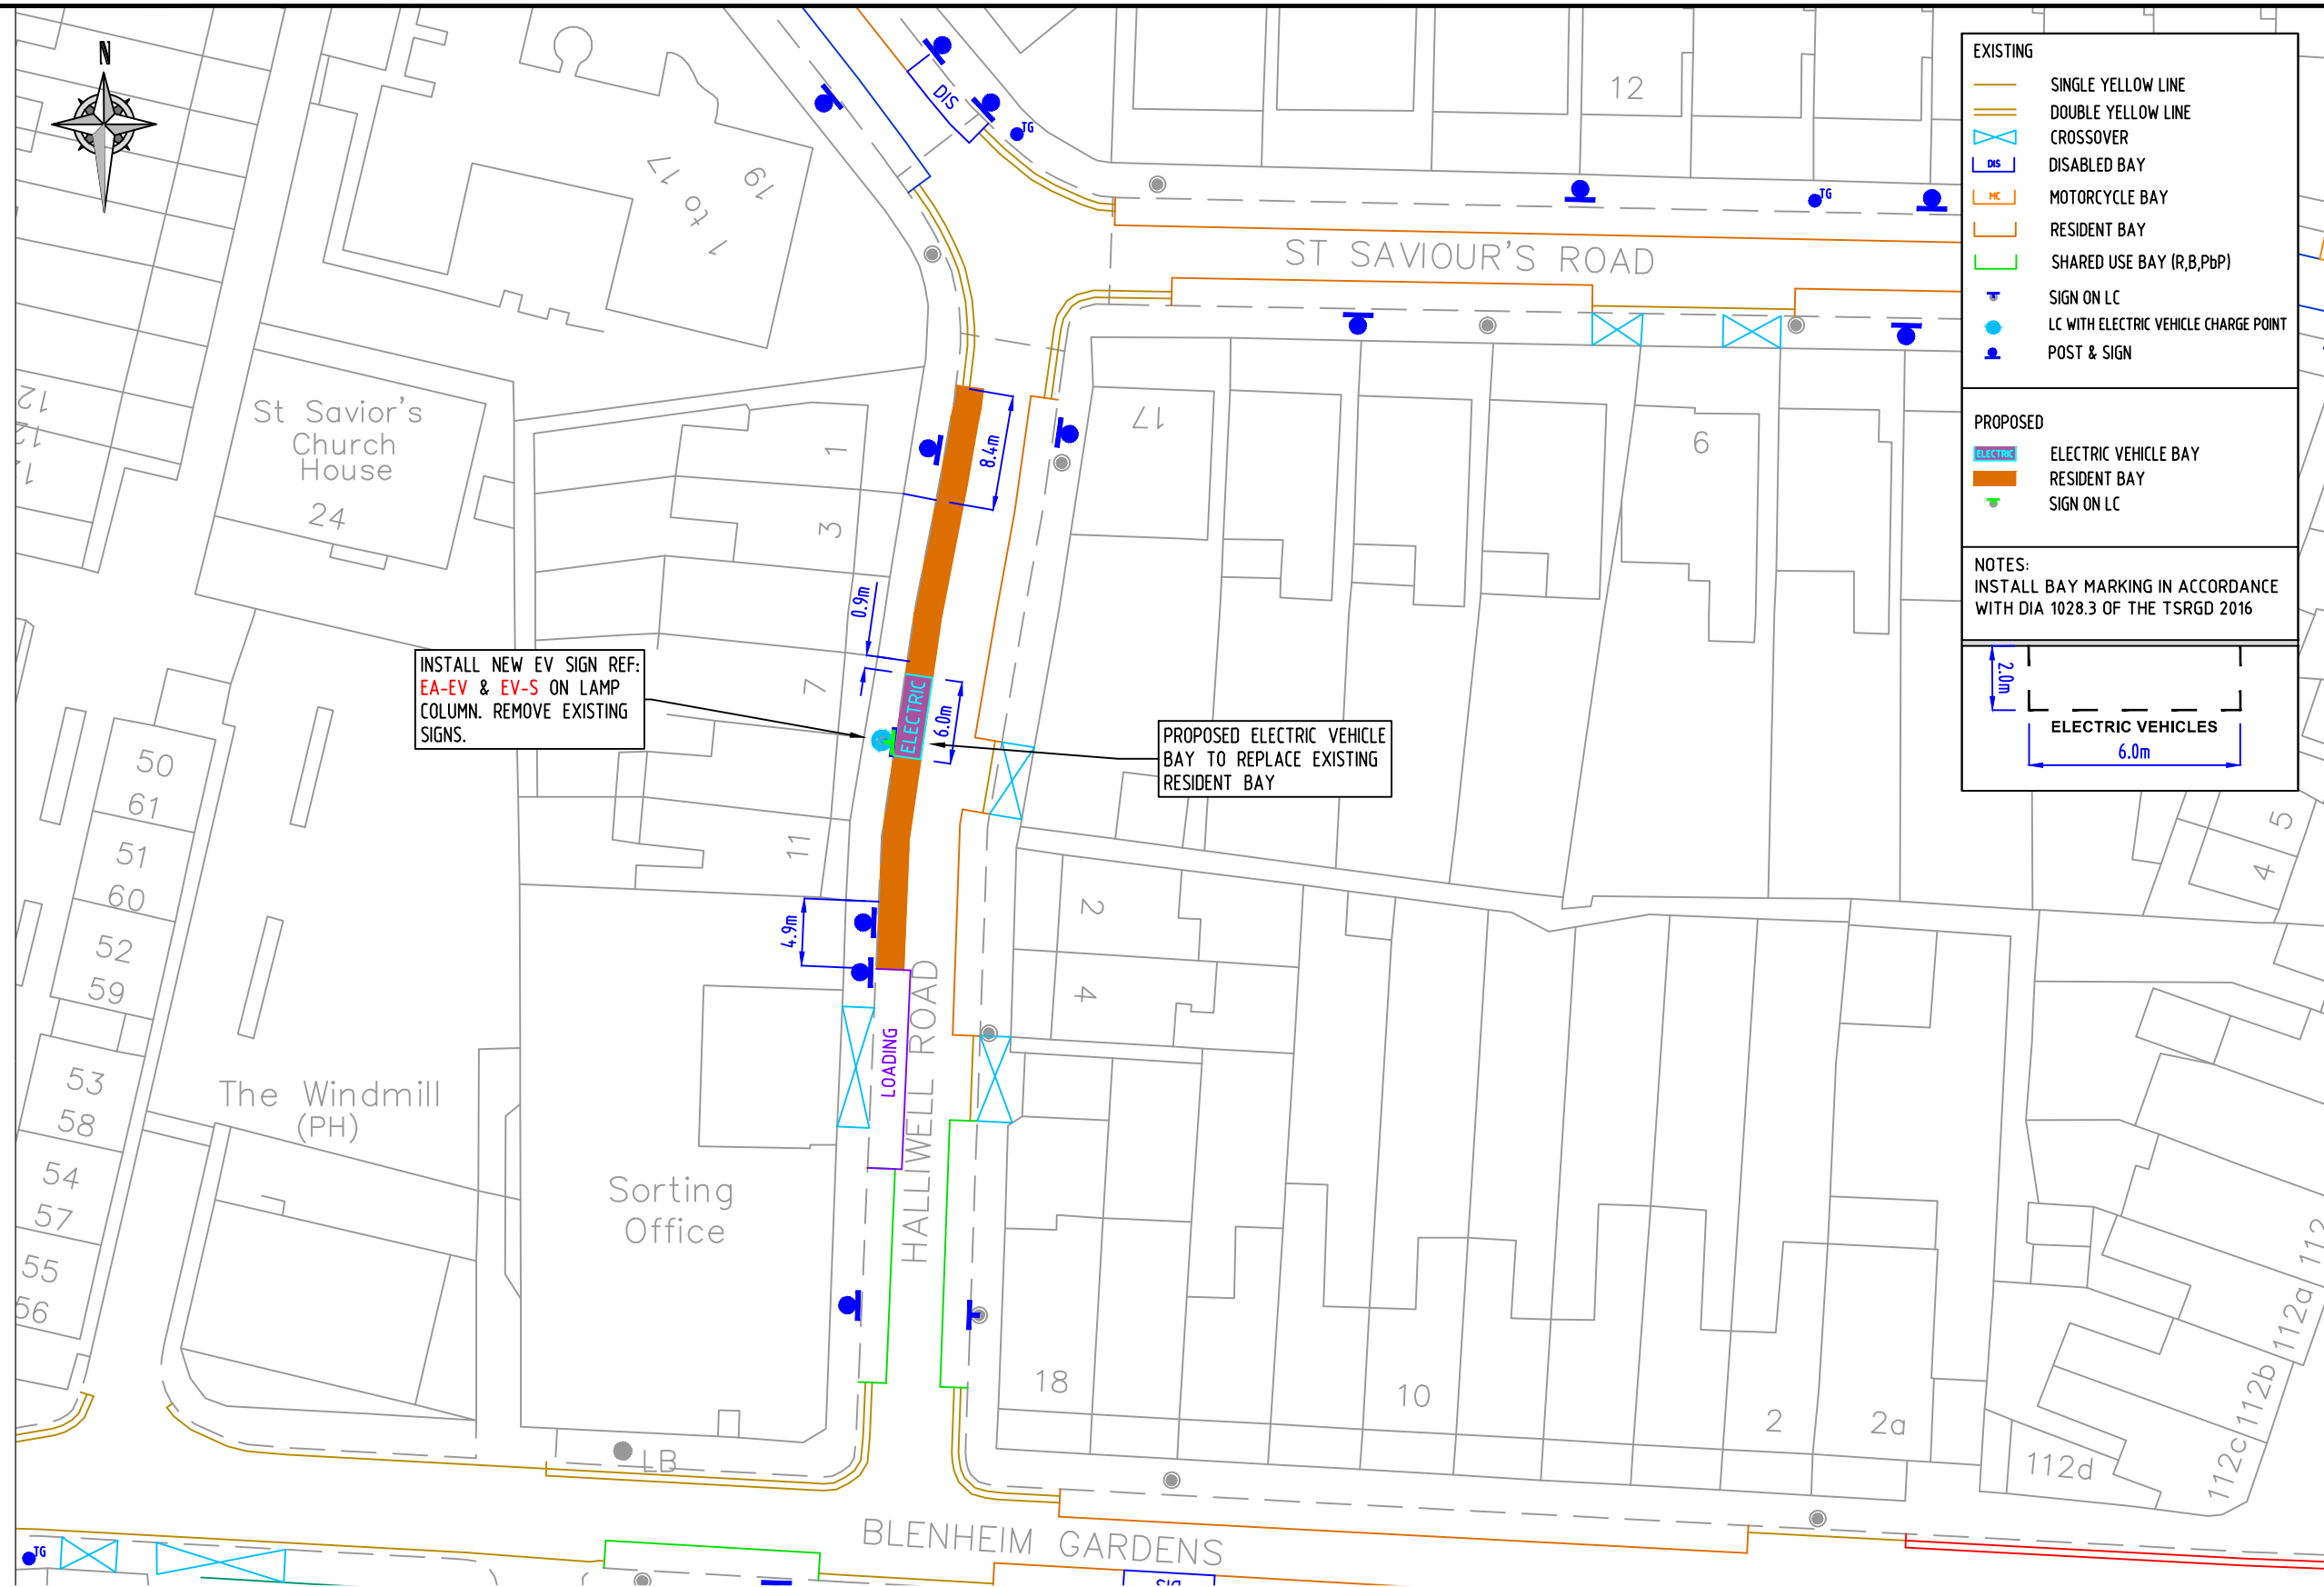

- EXISTING**
- SINGLE YELLOW LINE
 - DOUBLE YELLOW LINE
 - CROSSOVER
 - DISABLED BAY
 - MOTORCYCLE BAY
 - RESIDENT BAY
 - SHARED USE BAY (R,B,PbP)
 - SIGN ON LC
 - LC WITH ELECTRIC VEHICLE CHARGE POINT
 - POST & SIGN

- PROPOSED**
- ELECTRIC VEHICLE BAY
 - RESIDENT BAY
 - SIGN ON LC

NOTES:
INSTALL BAY MARKING IN ACCORDANCE WITH DIA 1028.3 OF THE TSRGD 2016

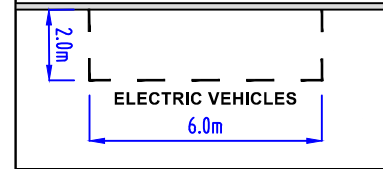

INSTALL NEW EV SIGN REF: EA-EV & EV-S ON LAMP COLUMN. REMOVE EXISTING SIGNS.

PROPOSED ELECTRIC VEHICLE BAY TO REPLACE EXISTING RESIDENT BAY

© CROWN COPYRIGHT AND DATABASE RIGHT 2021. ORDNANCE SURVEY 100019338. UNAUTHORISED REPRODUCTION INFRINGES CROWN COPYRIGHT AND MAY LEAD TO PROSECUTION OR CIVIL PROCEEDINGS.

NOTES:

REV	DESCRIPTION	DRAWN	SIG	DATE	CHKD	SIG	DATE	APP	SIG	DATE

Lambeth
PARKING, STREET MANAGEMENT AND COMMERCIAL,
3RD FLOOR, CIVIC CENTRE
6 BRIXTON HILL
LONDON, SW2 1EG
020 7926 9000

DRAWN	BC	PROJECT	PROPOSED ELECTRIC VEHICLE PARKING		
CHKD	GWA	DRAWING TITLE	HALLIWELL ROAD (CPZ 'E')		
APP	LM	CLASSIFICATION	TMO	PAPER	A3
		SCALE	1:500		
DATE	11.11.21	DRAWING NO	DES-CPZ-EVB-1003-001-41	REVISION	-