



HB-EV

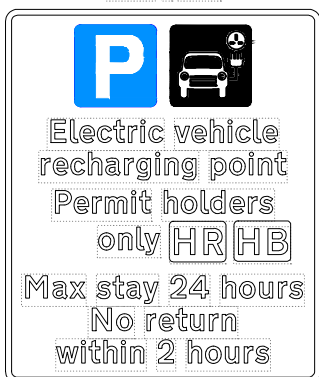


Scheme Ref.	CPZ - EV BAYS
Sign Ref.	HB-EV
Letter colour	BLACK
Background	WHITE
Border	BLACK
Material	Class R3B Microprismatic
x-height	15.0
SIGN FACE	
Width	290mm
Height	345mm
Area	0.10m ²

EV-S

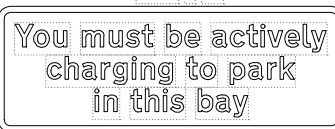


Scheme Ref.	EV-SIGN
Sign Ref.	EV-S
Letter colour	WHITE
Background	DARK GREEN
Border	WHITE
Material	Class R3B Microprismatic
x-height	15.0
SIGN FACE	
Width	320mm
Height	115mm
Area	0.04m ²

HC1-Pb1

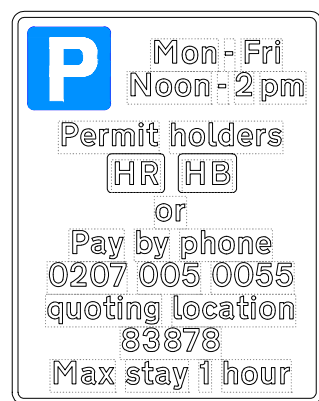


Scheme Ref.	CPZ - EV BAYS
Sign Ref.	HC1-Pb1
Letter colour	BLACK
Background	WHITE
Border	BLACK
Material	Class R3B Microprismatic
x-height	14.9
SIGN FACE	
Width	290mm
Height	360mm
Area	0.10m ²

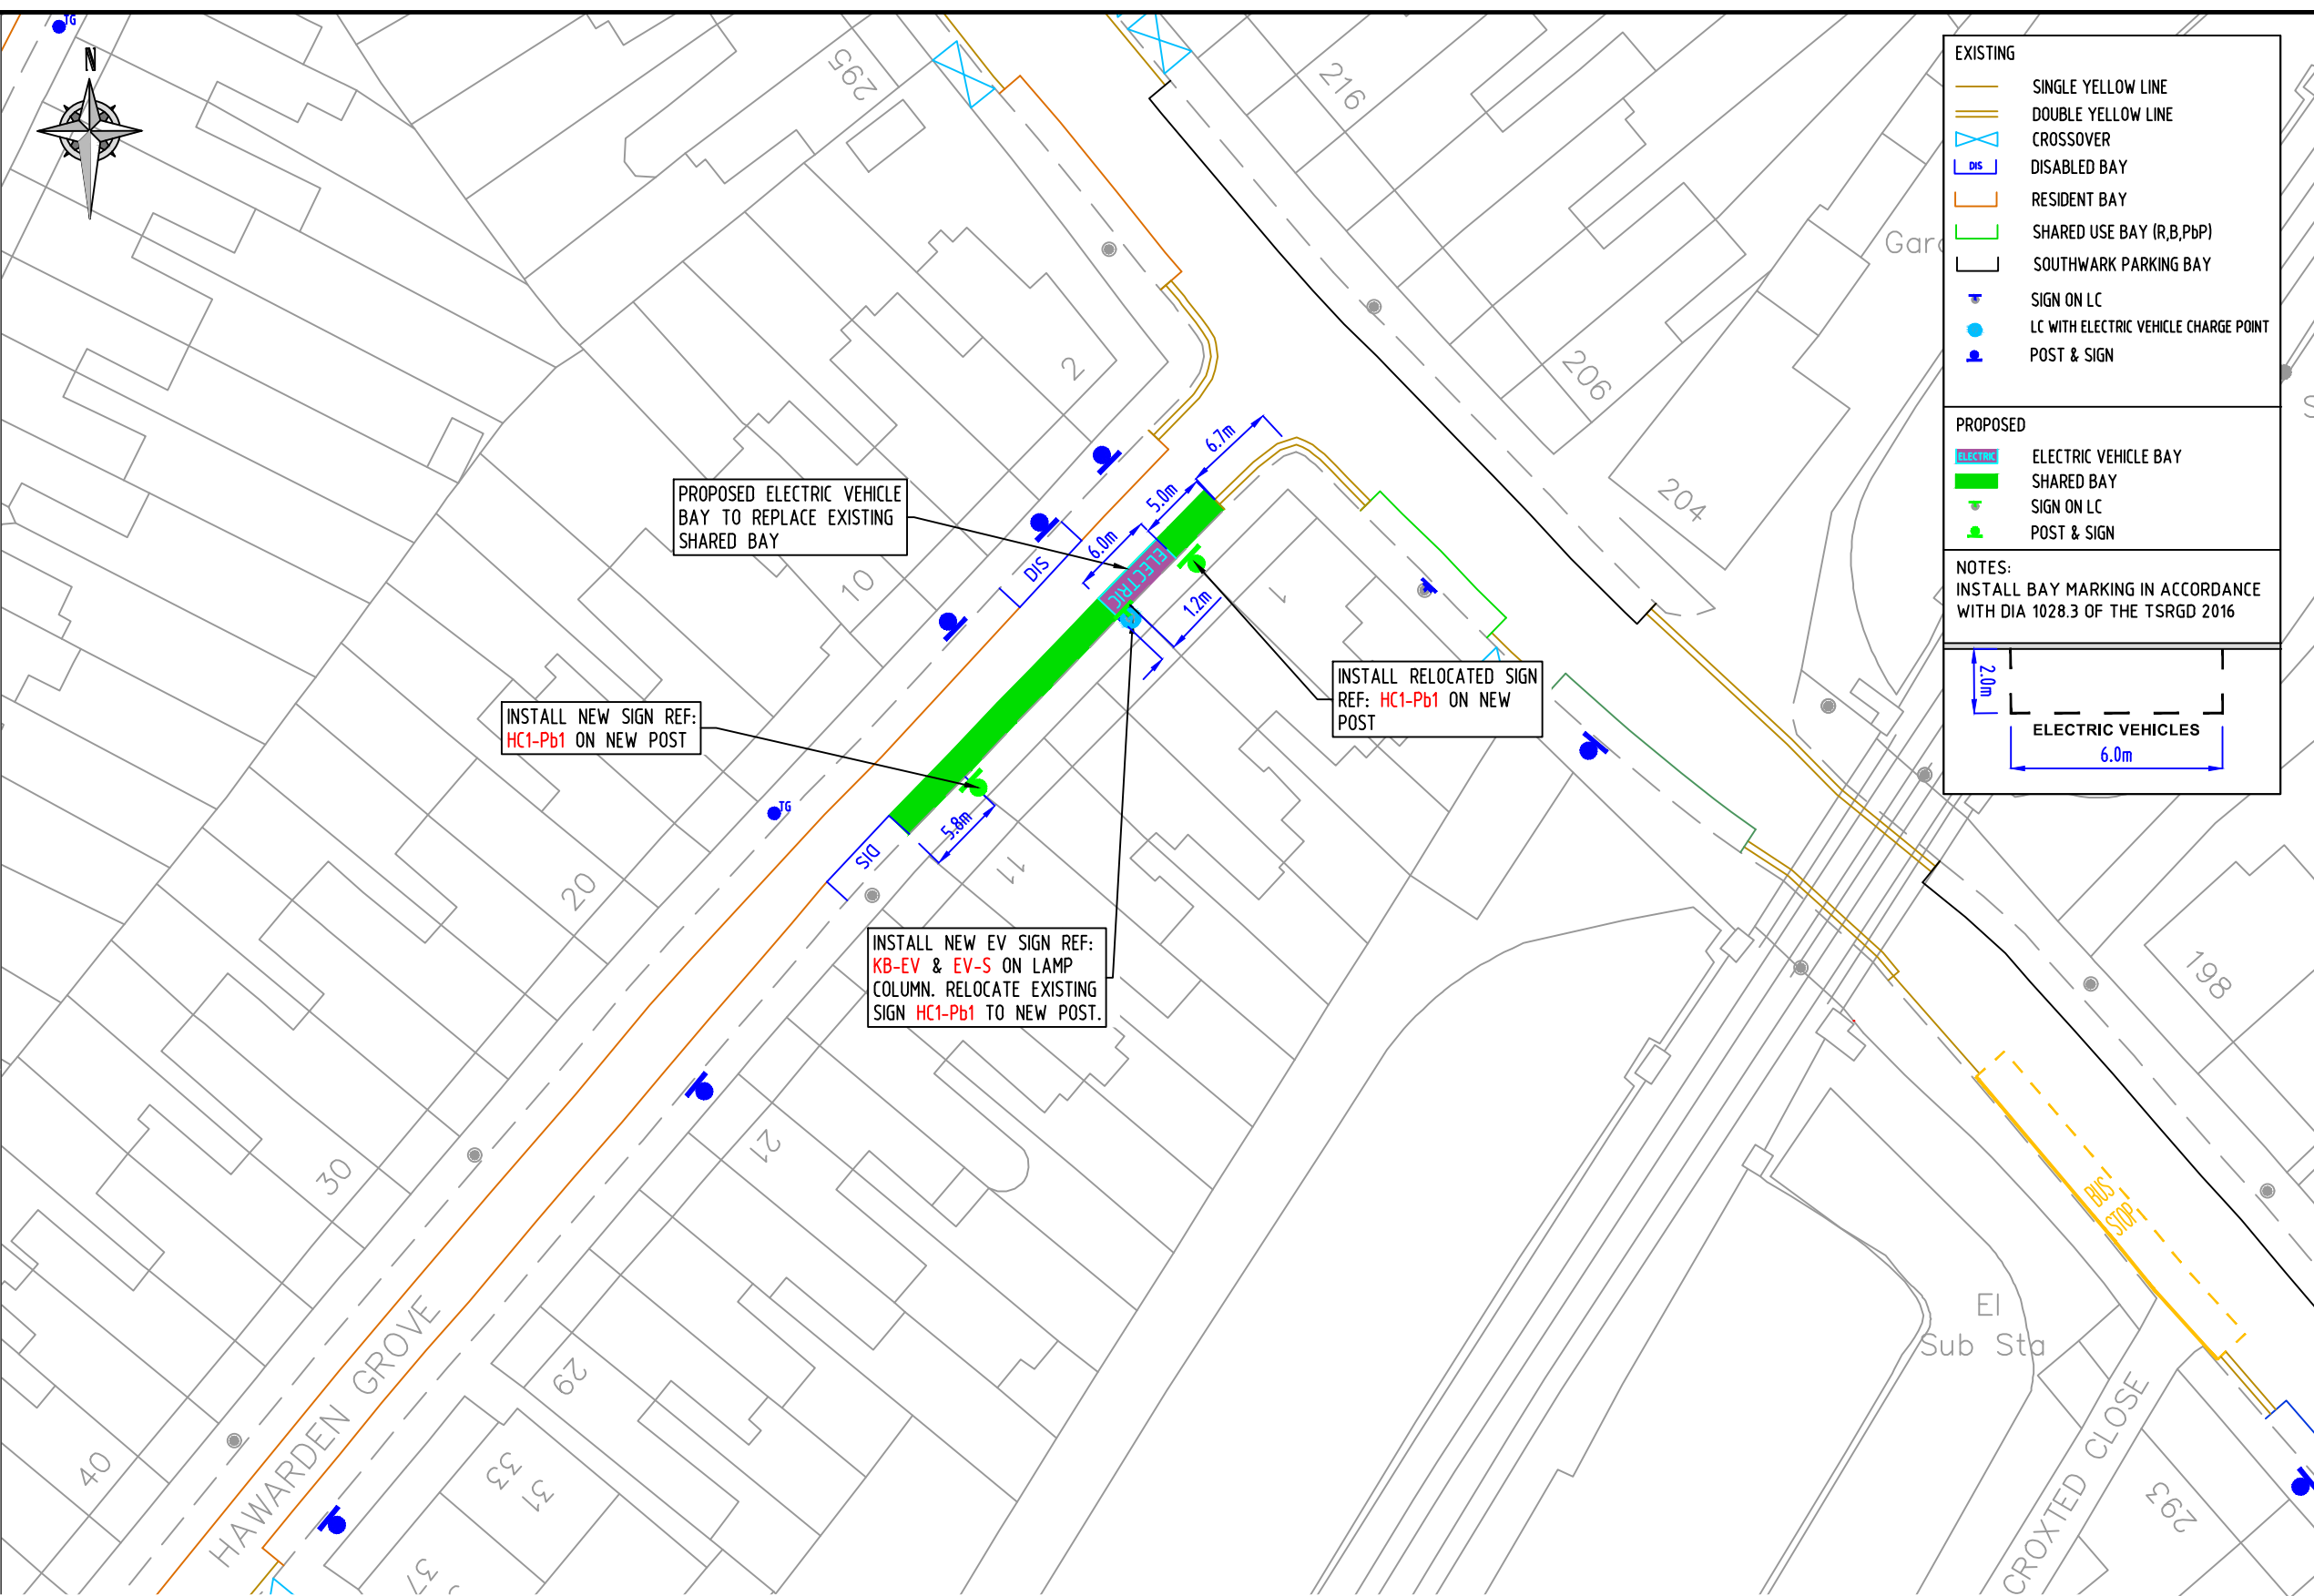

EXISTING	
	SINGLE YELLOW LINE
	DOUBLE YELLOW LINE
	CROSSOVER
	DISABLED BAY
	RESIDENT BAY
	SHARED USE BAY (R,B,PbP)
	SOUTHWARK PARKING BAY
	SIGN ON LC
	LC WITH ELECTRIC VEHICLE CHARGE POINT
	POST & SIGN

PROPOSED	
	ELECTRIC VEHICLE BAY
	SHARED BAY
	SIGN ON LC
	POST & SIGN

NOTES:
INSTALL BAY MARKING IN ACCORDANCE WITH DIA 1028.3 OF THE TSRGD 2016

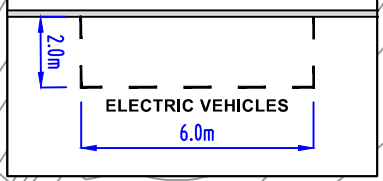

© CROWN COPYRIGHT AND DATABASE RIGHT 2021. ORDNANCE SURVEY 100019338. UNAUTHORISED REPRODUCTION INFRINGES CROWN COPYRIGHT AND MAY LEAD TO PROSECUTION OR CIVIL PROCEEDINGS.

NOTES:

REV	DESCRIPTION	DRAWN	SIG	DATE	CHKD	SIG	DATE	APP	SIG	DATE

Lambeth
PARKING, STREET MANAGEMENT AND COMMERCIAL,
3RD FLOOR, CIVIC CENTRE
6 BRIXTON HILL
LONDON, SW2 1EG
020 7926 9000

DRAWN	BC	PROJECT	PROPOSED ELECTRIC VEHICLE PARKING				
CHKD	GWA	DRAWING TITLE	HAWARDEN GROVE (CPZ 'H')				
APP	LM	CLASSIFICATION	TMO	PAPER	A3	SCALE	1:500
DATE	04.11.21	DRAWING NO	DES-CPZ-EVB-1003-001-25		REVISION	-	