

KD-EV


Scheme Ref.	CPZ B - EV Bays	x-height	15.0
Sign Ref.	KD-EV	SIGN FACE	
Letter colour	BLACK	Width	290mm
Background	WHITE	Height	375mm
Border	BLACK	Area	0.11m <sup>2</sup>
Material	Class R3B Microprismatic		

EV-S

Scheme Ref.	CPZ R - EV SIGN	x-height	15.0
Sign Ref.	EV-S	SIGN FACE	
Letter colour	BLACK	Width	320mm
Background	WHITE	Height	115mm
Border	BLACK	Area	0.04m <sup>2</sup>
Material	Class R3B Microprismatic		

KC-Pb4

Scheme Ref.	CPZ K - EV Bays	x-height	15.0
Sign Ref.	KC - Pb4	SIGN FACE	
Letter colour	BLACK	Width	365mm
Background	WHITE	Height	400mm
Border	BLACK	Area	0.14m <sup>2</sup>
Material	Class R3B Microprismatic		

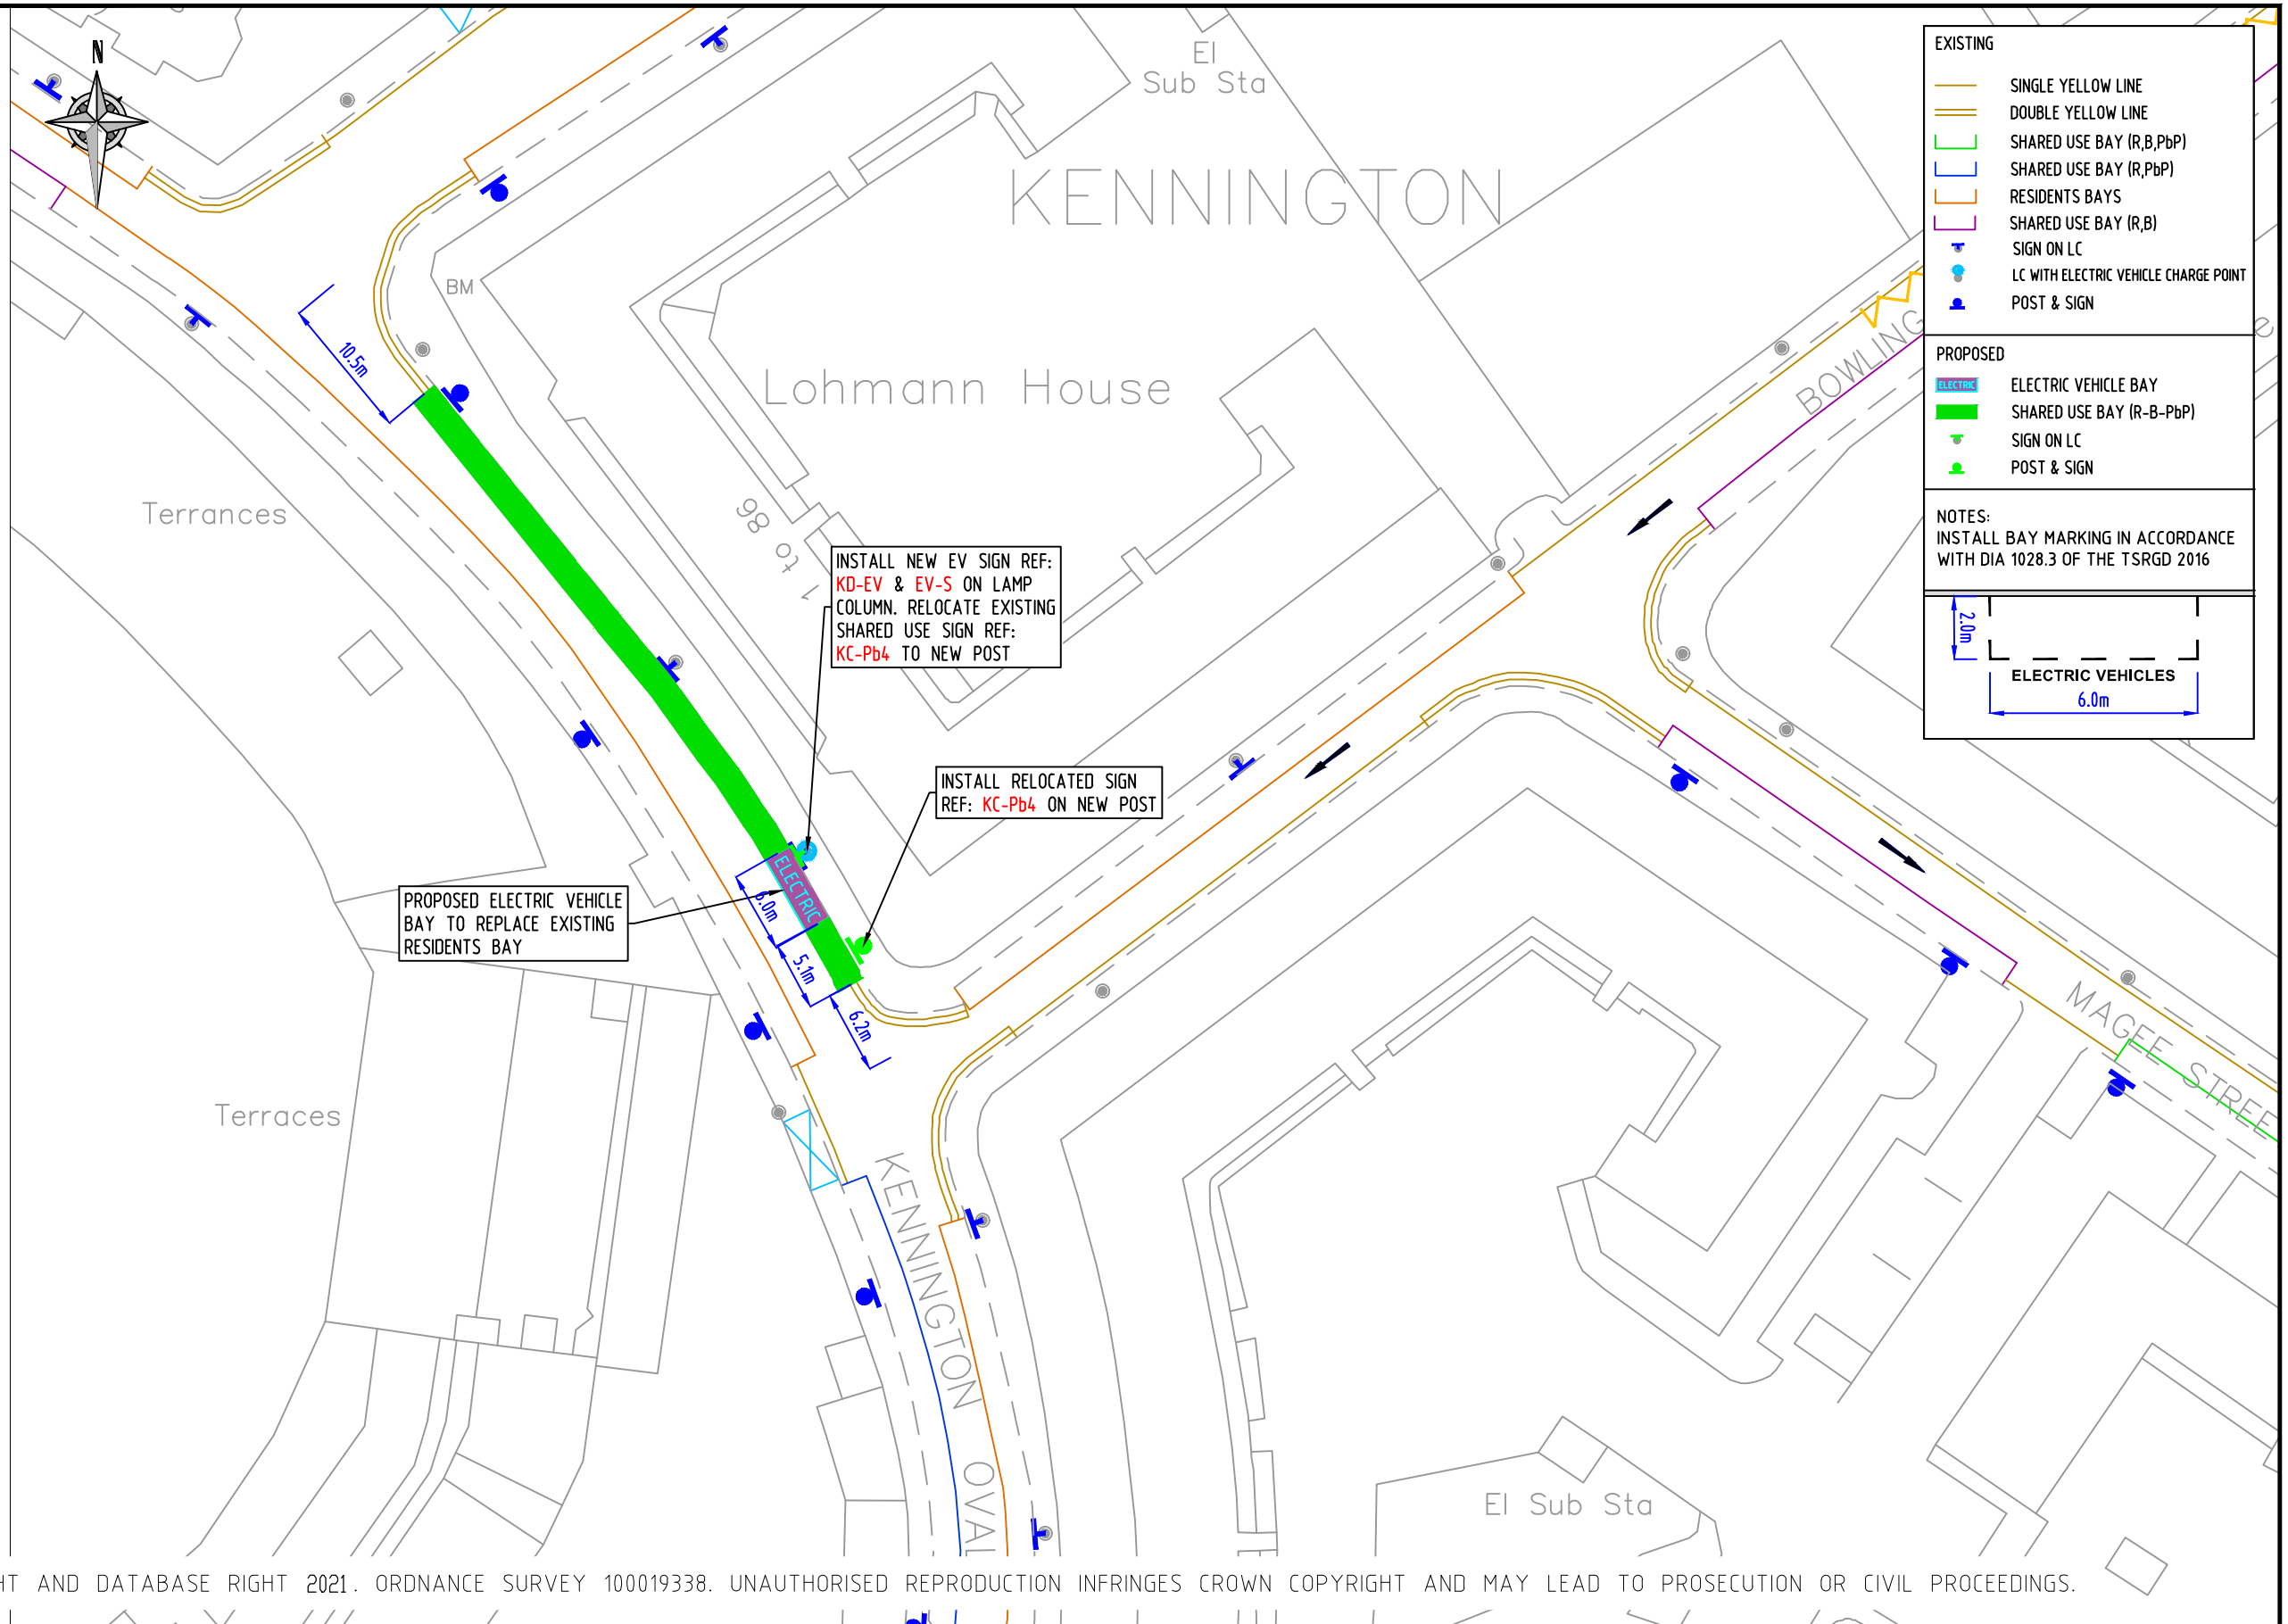

**EXISTING**

- SINGLE YELLOW LINE
- DOUBLE YELLOW LINE
- SHARED USE BAY (R,B,PbP)
- SHARED USE BAY (R,PbP)
- RESIDENTS BAYS
- SHARED USE BAY (R,B)
- SIGN ON LC
- LC WITH ELECTRIC VEHICLE CHARGE POINT POST & SIGN

**PROPOSED**

- ELECTRIC VEHICLE BAY
- SHARED USE BAY (R-B-PbP)
- SIGN ON LC
- POST & SIGN

**NOTES:**  
INSTALL BAY MARKING IN ACCORDANCE WITH DIA 1028.3 OF THE TSRGD 2016

© CROWN COPYRIGHT AND DATABASE RIGHT 2021. ORDNANCE SURVEY 100019338. UNAUTHORISED REPRODUCTION INFRINGES CROWN COPYRIGHT AND MAY LEAD TO PROSECUTION OR CIVIL PROCEEDINGS.

NOTES:

REV	DESCRIPTION	DRAWN	SIG	DATE	CHKD	SIG	DATE	APP	SIG	DATE

DRAWN	SC	PROJECT	PROPOSED ELECTRIC VEHICLE PARKING		
CHKD	GWA	DRAWING TITLE	KENNINGTON OVAL (CPZ K)		
APP	LM	CLASSIFICATION	TMO	PAPER	A3
		SCALE	1:500		
DATE	20.08.21	DRAWING NO	DES-CPZ-EVB-1002-001-15	REVISION	-