

**EV**


Electric vehicle recharging point  
Permit holders only  
Max stay 24 hours  
No return within 2 hours

Scheme Ref.	EV Bays
Sign Ref.	EV
Letter colour	BLACK
Background	WHITE
Border	BLACK
Material	Class R3B Microprismatic
x-height	15.0
SIGN FACE	
Width	281mm
Height	335mm
Area	0.09m <sup>2</sup>

**EV-S**

You must be actively charging to park in this bay

Scheme Ref.	EV-SIGN
Sign Ref.	EV-S
Letter colour	BLACK
Background	WHITE
Border	BLACK
Material	Class R3B Microprismatic
x-height	15.0
SIGN FACE	
Width	320mm
Height	115mm
Area	0.04m <sup>2</sup>

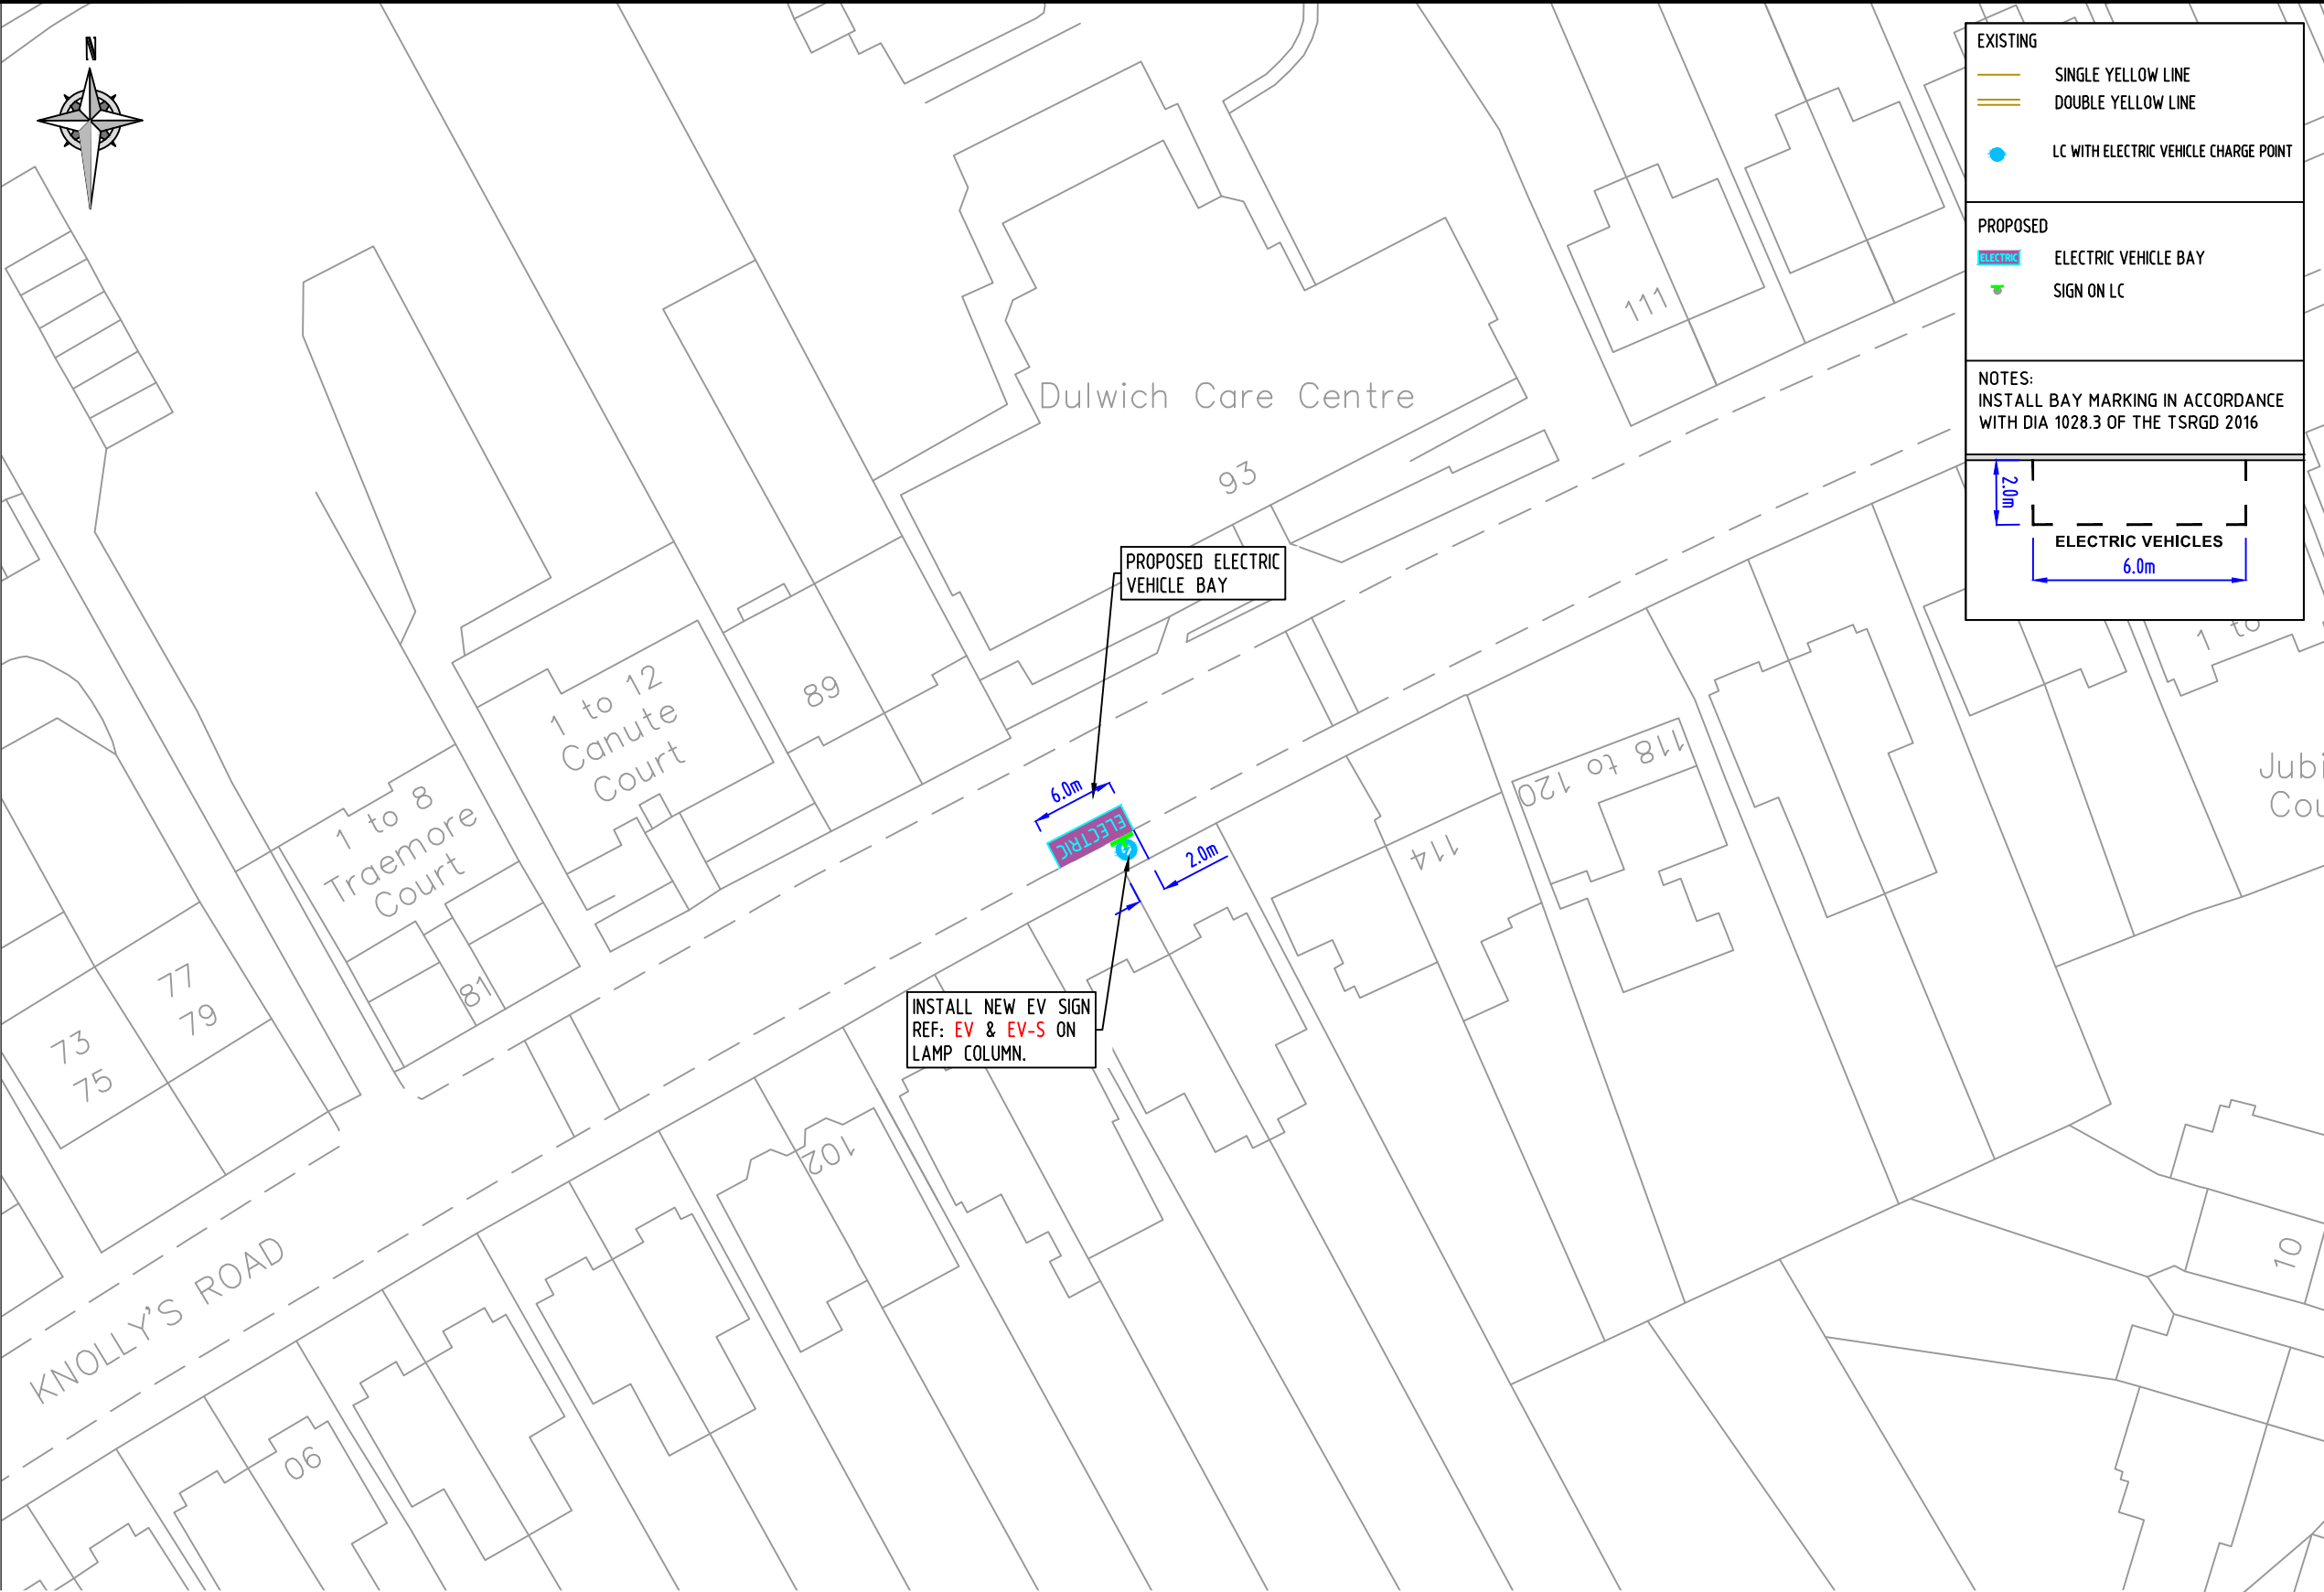


**EXISTING**

	SINGLE YELLOW LINE
	DOUBLE YELLOW LINE
	LC WITH ELECTRIC VEHICLE CHARGE POINT

**PROPOSED**

	ELECTRIC VEHICLE BAY
	SIGN ON LC

**NOTES:**  
INSTALL BAY MARKING IN ACCORDANCE WITH DIA 1028.3 OF THE TSRGD 2016

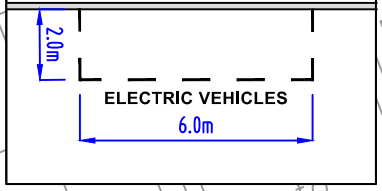

PROPOSED ELECTRIC VEHICLE BAY

INSTALL NEW EV SIGN REF: EV & EV-S ON LAMP COLUMN.

© CROWN COPYRIGHT AND DATABASE RIGHT 2021. ORDNANCE SURVEY 100019338. UNAUTHORISED REPRODUCTION INFRINGES CROWN COPYRIGHT AND MAY LEAD TO PROSECUTION OR CIVIL PROCEEDINGS.

NOTES:

REV	DESCRIPTION	DRAWN	SIG	DATE	CHKD	SIG	DATE	APP	SIG	DATE

**Lambeth**  
PARKING, STREET MANAGEMENT AND COMMERCIAL,  
3RD FLOOR, CIVIC CENTRE  
6 BRIXTON HILL  
LONDON, SW2 1EG  
020 7926 9000

DRAWN	BC	PROJECT	PROPOSED ELECTRIC VEHICLE PARKING			
CHKD	GWA	DRAWING TITLE	KNOLLYS ROAD			
APP	LM	CLASSIFICATION	TMO	PAPER	A3	
		SCALE	1:500			
DATE	17.11.21	DRAWING NO	DES-CPZ-EVB-1003-002-15		REVISION	-