

LA-EV

Electric vehicle recharging point
Permit holders only LR
Max stay 24 hours
No return within 2 hours

Scheme Ref.	CPZ L - EV BAYS	x-height	15.0
Sign Ref.	LA-EV	SIGN FACE	
Letter colour	BLACK	Width	290mm
Background	WHITE	Height	345mm
Border	BLACK	Area	0.10m ²
Material	Class R38 Microprismatic		

EV-S


You must be actively charging to park in this bay

Scheme Ref.	CPZ R - EV SIGN	x-height	15.0
Sign Ref.	EV-S	SIGN FACE	
Letter colour	BLACK	Width	320mm
Background	WHITE	Height	115mm
Border	BLACK	Area	0.04m ²
Material	Class R38 Microprismatic		

L2A

Permit holders only LR
Mon - Fri
10 am - 12 Noon

Scheme Ref.	CLAPHAM 'L' CPZ	x-height	20.0
Sign Ref.	L2A	SIGN FACE	
Letter colour	BLACK	Width	460mm
Background	WHITE	Height	250mm
Border	BLACK	Area	0.12m ²
Material	Class RA2 (I2899-12007)		

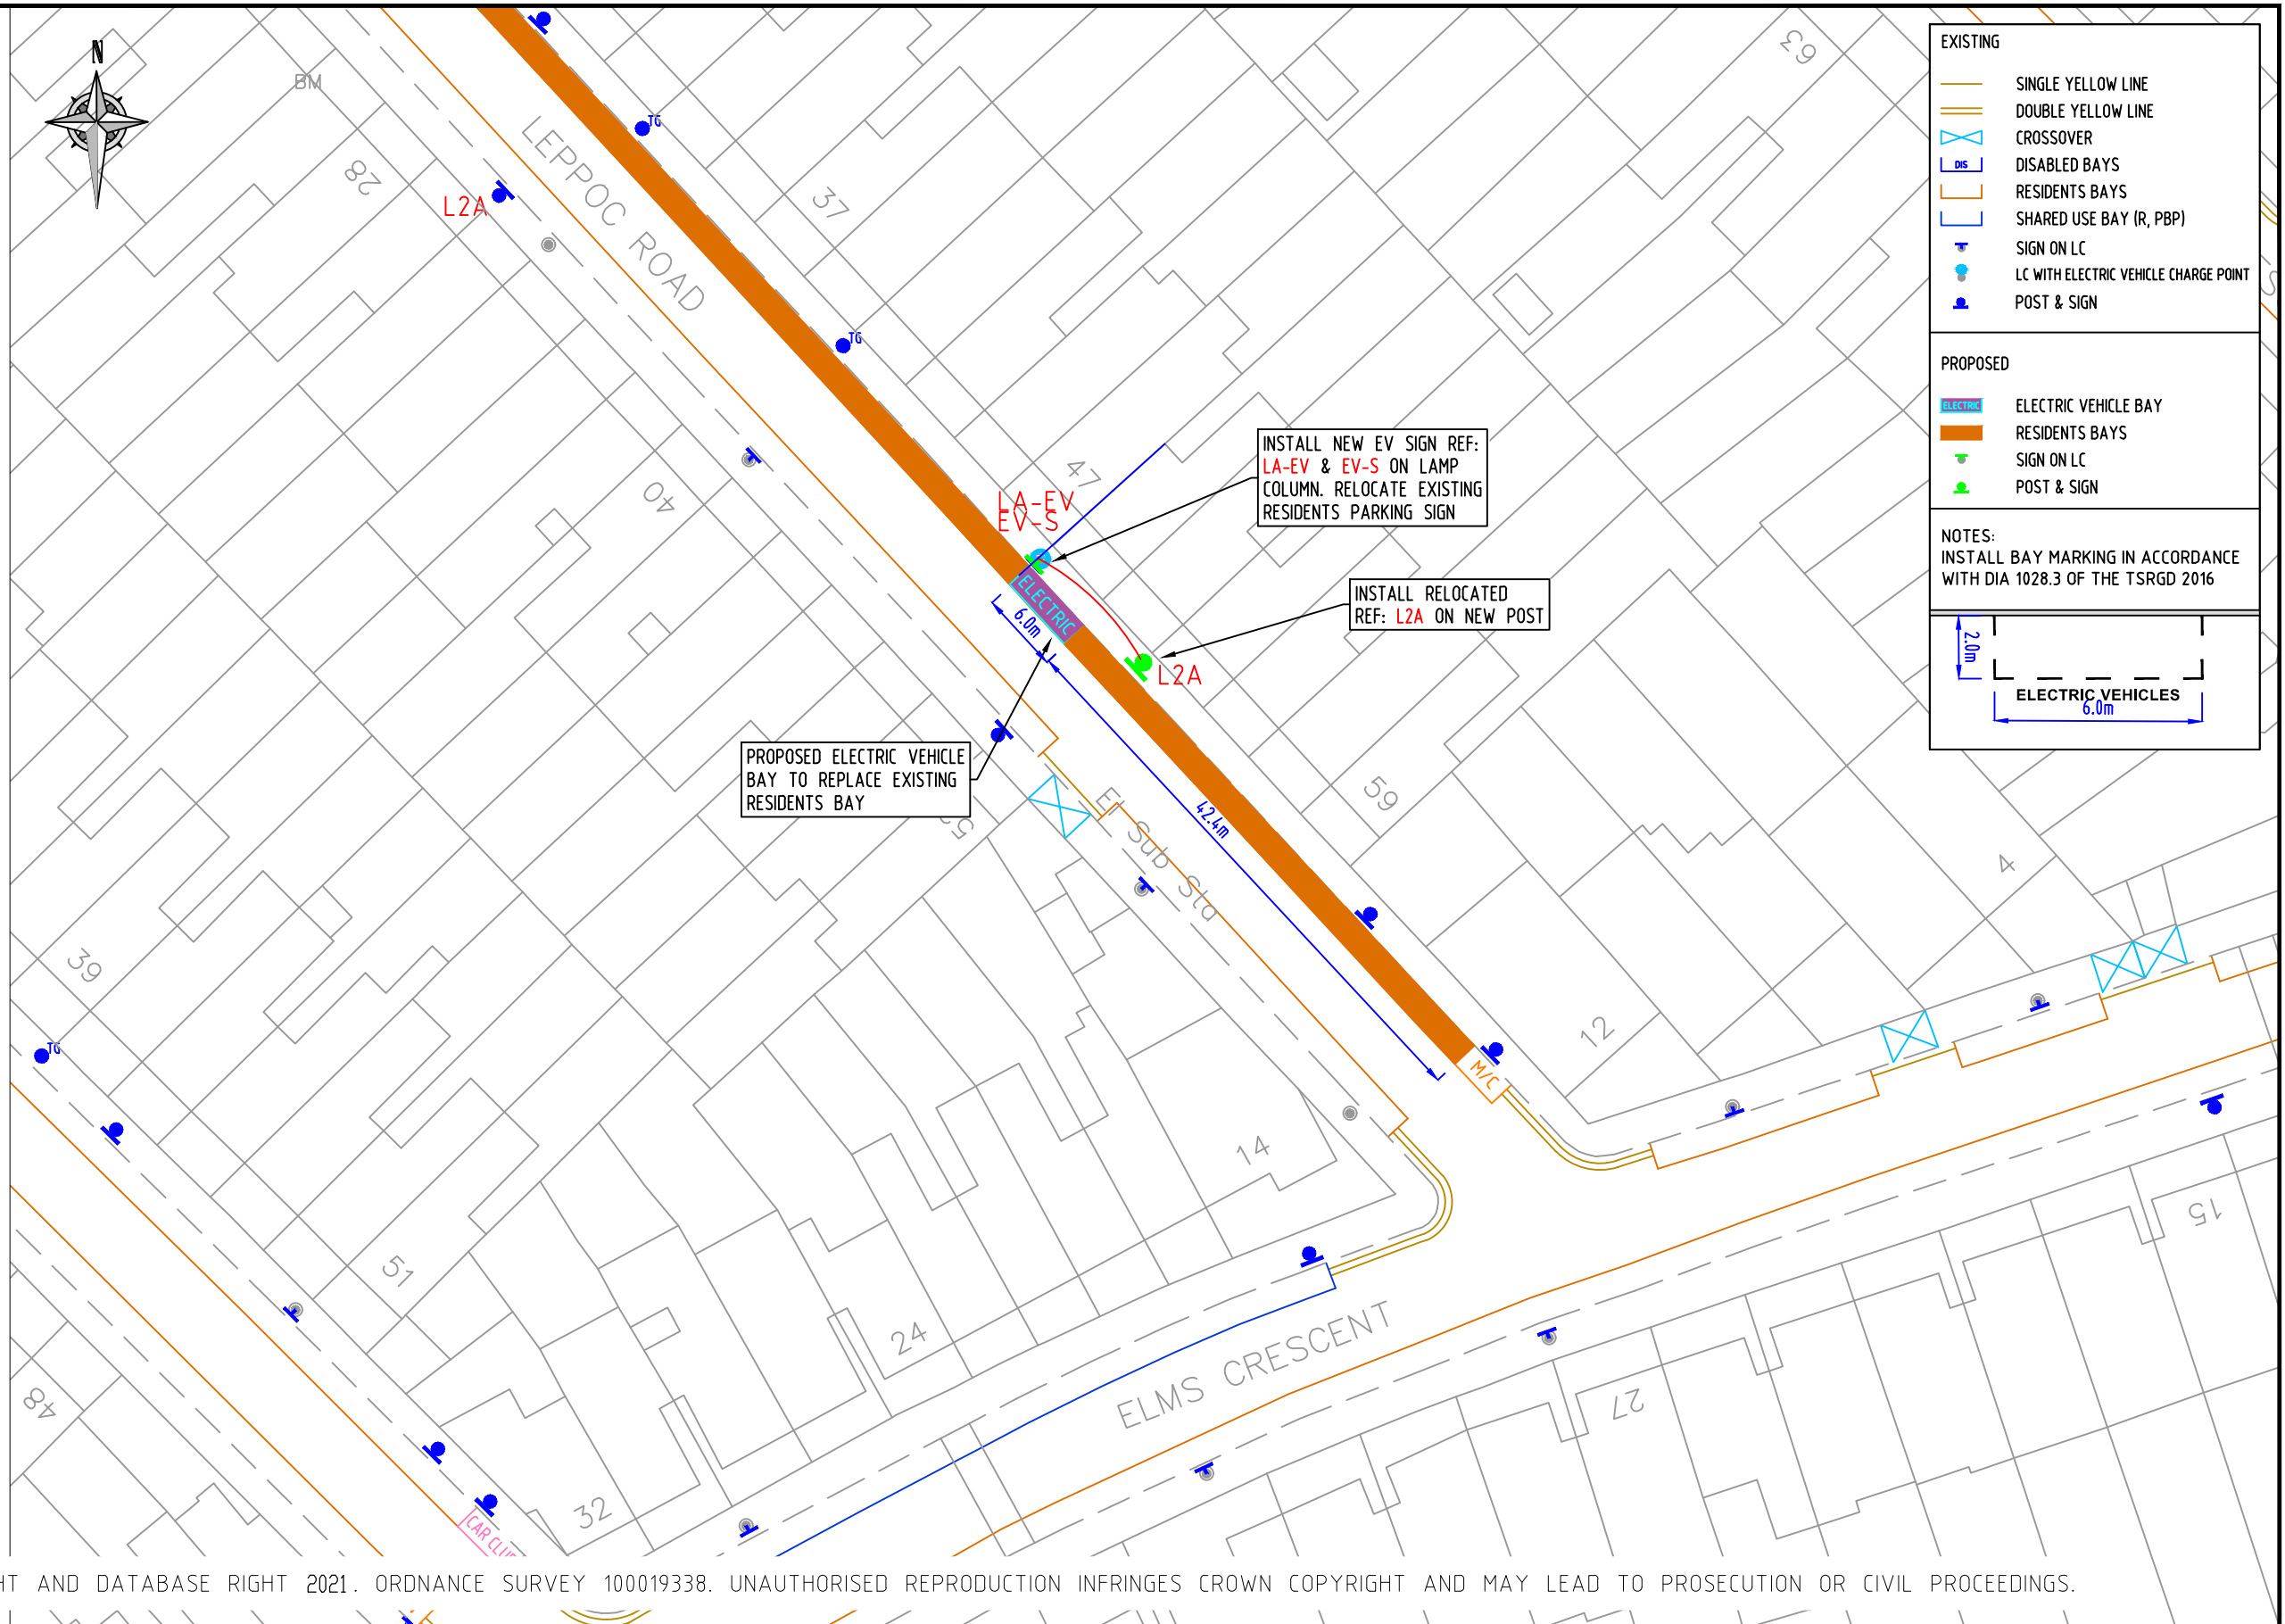

© CROWN COPYRIGHT AND DATABASE RIGHT 2021. ORDNANCE SURVEY 100019338. UNAUTHORISED REPRODUCTION INFRINGES CROWN COPYRIGHT AND MAY LEAD TO PROSECUTION OR CIVIL PROCEEDINGS.

NOTES:

REV	DESCRIPTION	DRAWN	SIG	DATE	CHKD	SIG	DATE	APP	SIG	DATE

Lambeth
PARKING, STREET MANAGEMENT AND COMMERCIAL,
3RD FLOOR, CIVIC CENTRE
6 BRIXTON HILL
LONDON, SW2 1EG
020 7926 9000

DRAWN	SC	PROJECT	PROPOSED ELECTRIC VEHICLE PARKING		
CHKD	GWA	DRAWING TITLE	LEPPOC ROAD (CPZ L)		
APP	LM	CLASSIFICATION	TMO	PAPER	A3
		SCALE	1:500		
DATE	27.08.21	DRAWING NO	DES-CPZ-EVB-1002-001-24		REVISION
					-