

NA-EV

Electric vehicle recharging point Permit holders only NR
Max stay 24 hours
No return within 2 hours

Scheme Ref.	CPZ - EV BAYS	x-height
Sign Ref.	NA-EV	15.0
Letter colour	BLACK	SIGN FACE
Background	WHITE	Width 290mm
Border	BLACK	Height 345mm
Material	Class R3B Microprismatic	Area 0.10m ²

EV-S

You must be actively charging to park in this bay

Scheme Ref.	CPZ - EV BAYS	x-height
Sign Ref.	EV-S	15.0
Letter colour	BLACK	SIGN FACE
Background	WHITE	Width 320mm
Border	BLACK	Height 115mm
Material	Class R3B Microprismatic	Area 0.04m ²



EXISTING

- SINGLE YELLOW LINE
- DOUBLE YELLOW LINE
- CROSSOVER
- RESIDENTS BAYS
- SHARED USE BAY (R-B-PbP)
- DISABLED USE BAY
- SIGN ON LC
- LC WITH ELECTRIC VEHICLE CHARGE POINT
- POST & SIGN

PROPOSED

- ELECTRIC VEHICLE BAY
- RESIDENTS BAY
- SIGN ON LC
- POST & SIGN

NOTES:
INSTALL BAY MARKING IN ACCORDANCE WITH DIA 1028.3 OF THE TSRGD 2016

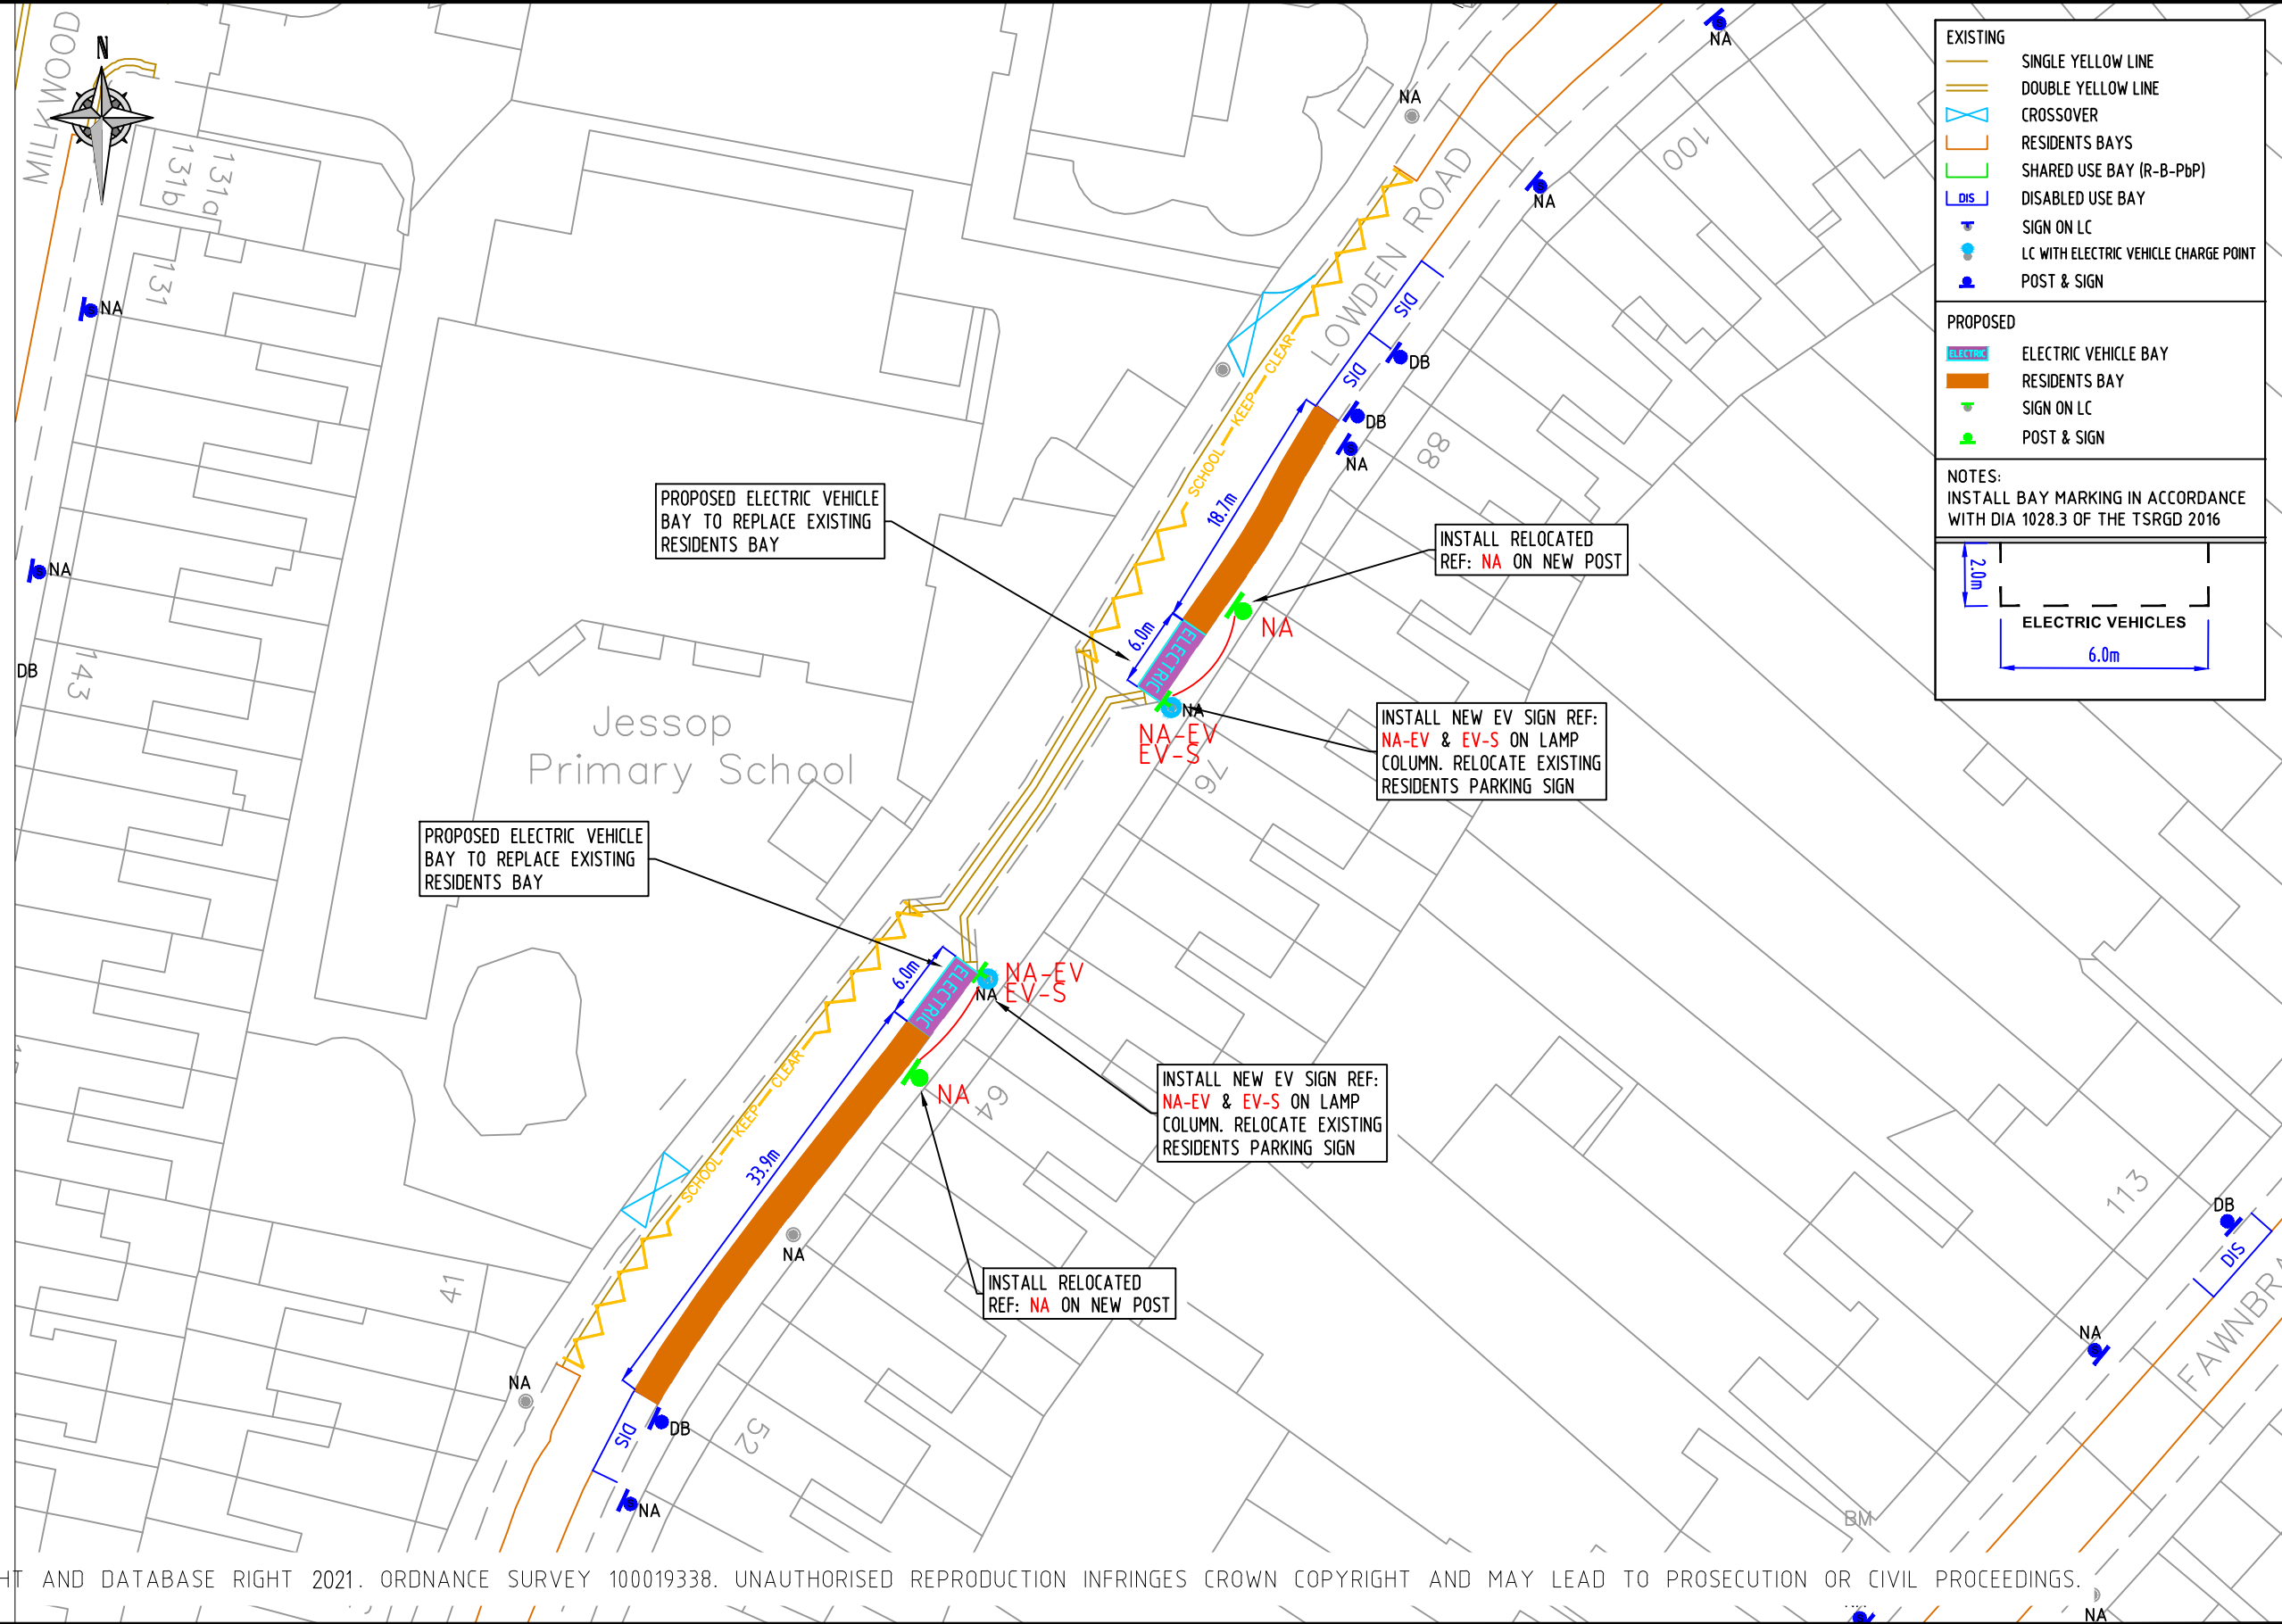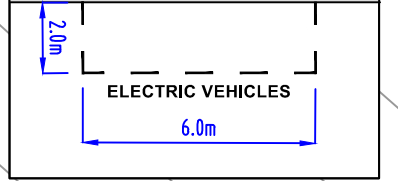

© CROWN COPYRIGHT AND DATABASE RIGHT 2021. ORDNANCE SURVEY 100019338. UNAUTHORISED REPRODUCTION INFRINGES CROWN COPYRIGHT AND MAY LEAD TO PROSECUTION OR CIVIL PROCEEDINGS.

NOTES:

REV	DESCRIPTION	DRAWN	SIG	DATE	CHKD	SIG	DATE	APP	SIG	DATE

Lambeth
PARKING, STREET MANAGEMENT AND COMMERCIAL,
3RD FLOOR, CIVIC CENTRE
6 BRIXTON HILL
LONDON, SW2 1EG
020 7926 9000

DRAWN	PROJECT		
SC	PROPOSED ELECTRIC VEHICLE PARKING		
CHKD	DRAWING TITLE		
GWA	LOWDEN ROAD (CPZ 'N')		
APP	CLASSIFICATION	PAPER	SCALE
LM	TMO	A3	1:500
DATE	DRAWING NO	REVISION	
27.08.21	DES-CPZ-EVB-1002-001-35	-	