

**CB-EV**

Electric vehicle recharging point  
Permit holders only **CR CB**  
Max stay 24 hours  
No return within 2 hours

Scheme Ref.	CPZ R - EV SIGN	x-height	15.0
Sign Ref.	CB-EV	SIGN FACE	
Letter colour	BLACK	Width	290mm
Background	WHITE	Height	345mm
Border	BLACK	Area	0.10m <sup>2</sup>
Material	Class R3B Microprismatic		

**EV-S**


You must be actively charging to park in this bay

Scheme Ref.	CPZ R - EV SIGN	x-height	15.0
Sign Ref.	EV-S	SIGN FACE	
Letter colour	BLACK	Width	320mm
Background	WHITE	Height	115mm
Border	BLACK	Area	0.44m <sup>2</sup>
Material	Class R3B Microprismatic		

**C2-A**

Permit holders **CR** only  
Mon - Fri  
8.30 am - 8.30 pm

Scheme Ref.	CPZ C - EV BAYS	x-height	15.0
Sign Ref.	C2A	SIGN FACE	
Letter colour	BLACK	Width	290mm
Background	WHITE	Height	176mm
Border	BLACK	Area	0.05m <sup>2</sup>
Material	Class R3B Microprismatic		

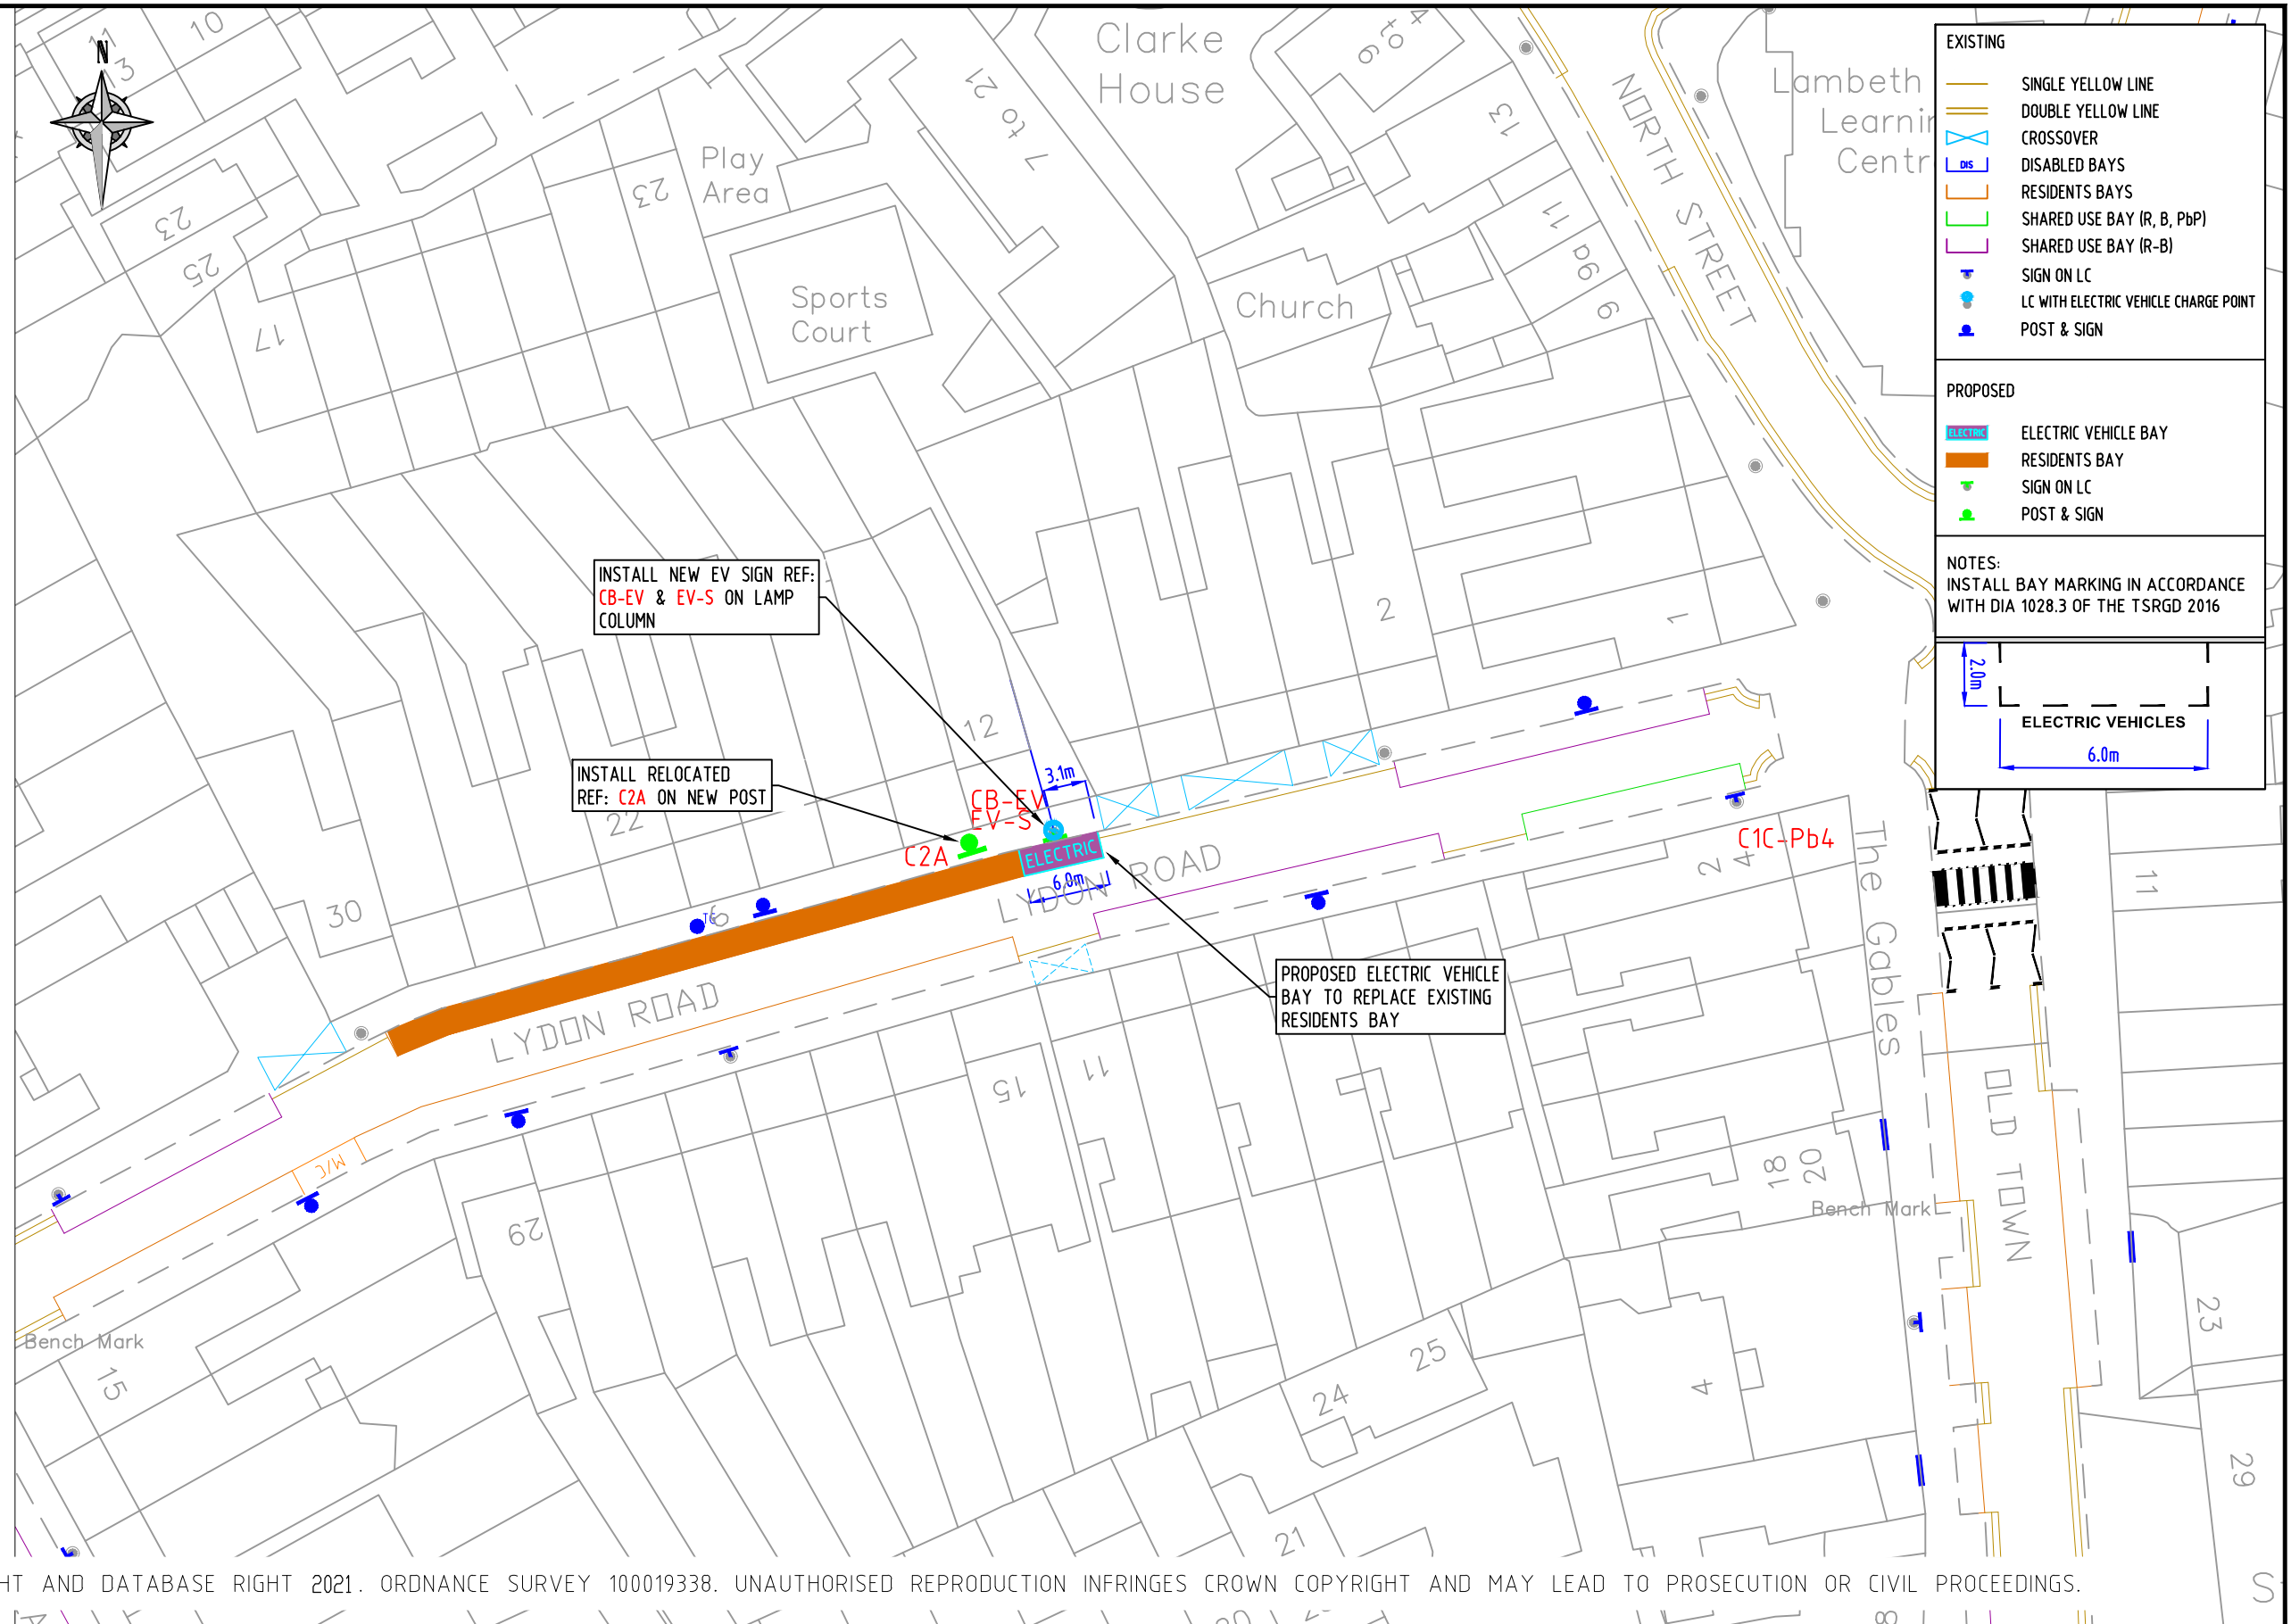

© CROWN COPYRIGHT AND DATABASE RIGHT 2021. ORDNANCE SURVEY 100019338. UNAUTHORISED REPRODUCTION INFRINGES CROWN COPYRIGHT AND MAY LEAD TO PROSECUTION OR CIVIL PROCEEDINGS.

NOTES:

REV	DESCRIPTION	DRAWN	SIG	DATE	CHKD	SIG	DATE	APP	SIG	DATE

**Lambeth**  
PARKING, STREET MANAGEMENT AND COMMERCIAL,  
3RD FLOOR, CIVIC CENTRE  
6 BRIXTON HILL  
LONDON, SW2 1EG  
020 7926 9000

DRAWN	SC	PROJECT	PROPOSED ELECTRIC VEHICLE PARKING			
CHKD	GWA	DRAWING TITLE	LYDON ROAD (CPZ 'C')			
APP	LM	CLASSIFICATION	TMO	PAPER	A3	
		SCALE	1:500			
DATE	20.08.21	DRAWING NO	DES-CPZ-EVB-1002-001-08		REVISION	-