

KB-EV

**P** 

Electric vehicle recharging point  
Permit holders only KR KSR  
Max stay 24 hours  
No return within 2 hours

Scheme Ref.	CPZ K - EV Bays	x-height	15.0
Sign Ref.	KB-EV	SIGN FACE	
Letter colour	BLACK	Width	281mm
Background	WHITE	Height	335mm
Border	BLACK	Area	0.09m <sup>2</sup>
Material	Class R3B Microprismatic		

EV-S


You must be actively charging to park in this bay

Scheme Ref.	EV-SIGN	x-height	15.0
Sign Ref.	EV-S	SIGN FACE	
Letter colour	WHITE	Width	320mm
Background	DARK GREEN	Height	115mm
Border	WHITE	Area	0.04m <sup>2</sup>
Material	Class R3B Microprismatic		

KA

**P** Permit holders Only KR KSR  
Mon - Fri  
8.30 am - 6.30 pm

Scheme Ref.	CPZ K - EV Bays	x-height	15.0
Sign Ref.	KA	SIGN FACE	
Letter colour	BLACK	Width	325mm
Background	WHITE	Height	175mm
Border	BLACK	Area	0.06m <sup>2</sup>
Material	Class R3B Microprismatic		

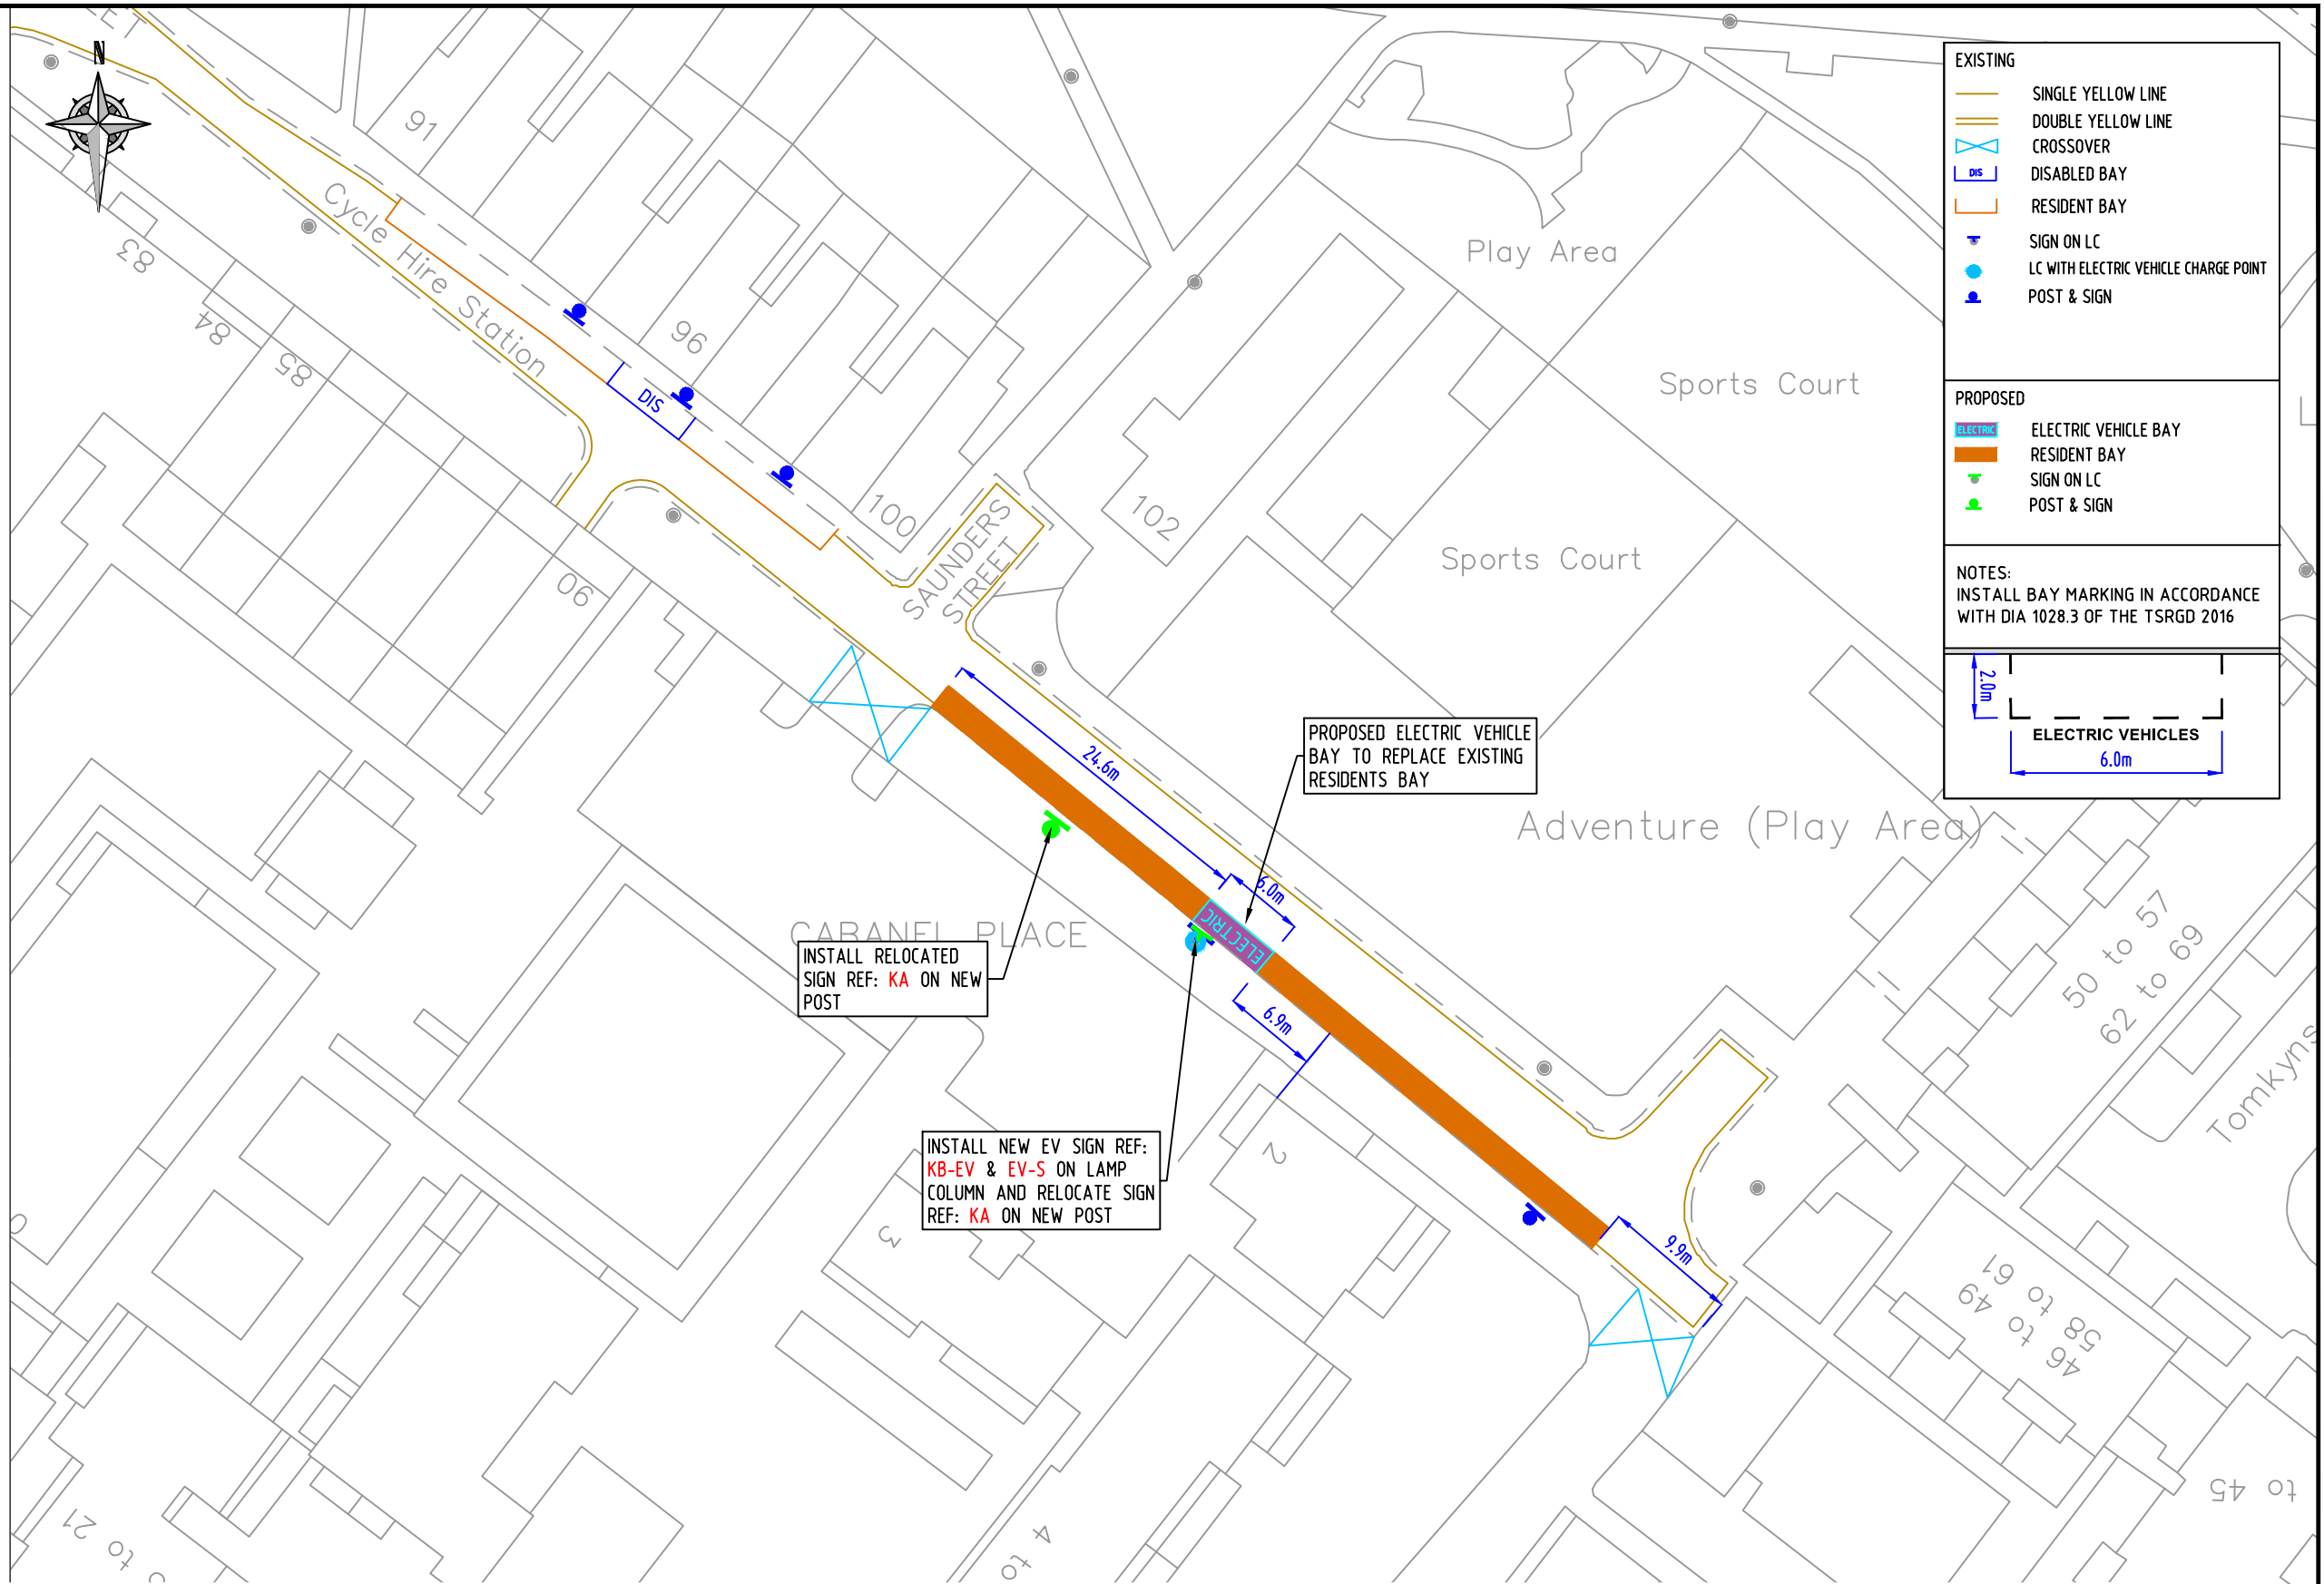

**EXISTING**

- SINGLE YELLOW LINE
- DOUBLE YELLOW LINE
- CROSSOVER
- DISABLED BAY
- RESIDENT BAY
- SIGN ON LC
- LC WITH ELECTRIC VEHICLE CHARGE POINT
- POST & SIGN

**PROPOSED**

- ELECTRIC VEHICLE BAY
- RESIDENT BAY
- SIGN ON LC
- POST & SIGN

**NOTES:**  
INSTALL BAY MARKING IN ACCORDANCE WITH DIA 1028.3 OF THE TSRGD 2016

2.0m  
ELECTRIC VEHICLES  
6.0m

© CROWN COPYRIGHT AND DATABASE RIGHT 2021. ORDNANCE SURVEY 100019338. UNAUTHORISED REPRODUCTION INFRINGES CROWN COPYRIGHT AND MAY LEAD TO PROSECUTION OR CIVIL PROCEEDINGS.

NOTES:

REV	DESCRIPTION	DRAWN	SIG	DATE	CHKD	SIG	DATE	APP	SIG	DATE

**Lambeth**  
PARKING, STREET MANAGEMENT AND COMMERCIAL,  
3RD FLOOR, CIVIC CENTRE  
6 BRIXTON HILL  
LONDON, SW2 1EG  
020 7926 9000

DRAWN	BC	PROJECT	PROPOSED ELECTRIC VEHICLE PARKING
CHKD	GWA	DRAWING TITLE	LOLLARD STREET (CPZ 'K')
APP	LM	CLASSIFICATION	TMO
		PAPER	A3
		SCALE	1:500
DATE	01.11.21	DRAWING NO	DES-CPZ-EVB-1003-001-11
		REVISION	-