

AB-EV

Electric vehicle recharging point
Permit holders only
Max stay 24 hours
No return within 2 hours

Scheme Ref.	CPZ A - EV Bays	x-height	15.0
Sign Ref.	AB-EV	SIGN FACE	
Letter colour	BLACK	Width	281mm
Background	WHITE	Height	335mm
Border	BLACK	Area	0.09m ²
Material	Class R3B Microprismatic		

EV-S


You must be actively charging to park in this bay

Scheme Ref.	CPZ A - EV SIGN	x-height	15.0
Sign Ref.	EV-S	SIGN FACE	
Letter colour	BLACK	Width	320mm
Background	WHITE	Height	115mm
Border	BLACK	Area	0.04m ²
Material	Class R3B Microprismatic		

AC-Pb4

Mon - Fri
8.30 am - 6.30 pm
Permit holders
AR AB
Or
Pay by phone
0207 005 0055
quoting location
83373
Max stay 4 hours

Scheme Ref.	CPZ A - EV Bays	x-height	15.0
Sign Ref.	AC - Pb4	SIGN FACE	
Letter colour	BLACK	Width	363mm
Background	WHITE	Height	398mm
Border	BLACK	Area	0.14m ²
Material	Class R3B Microprismatic		

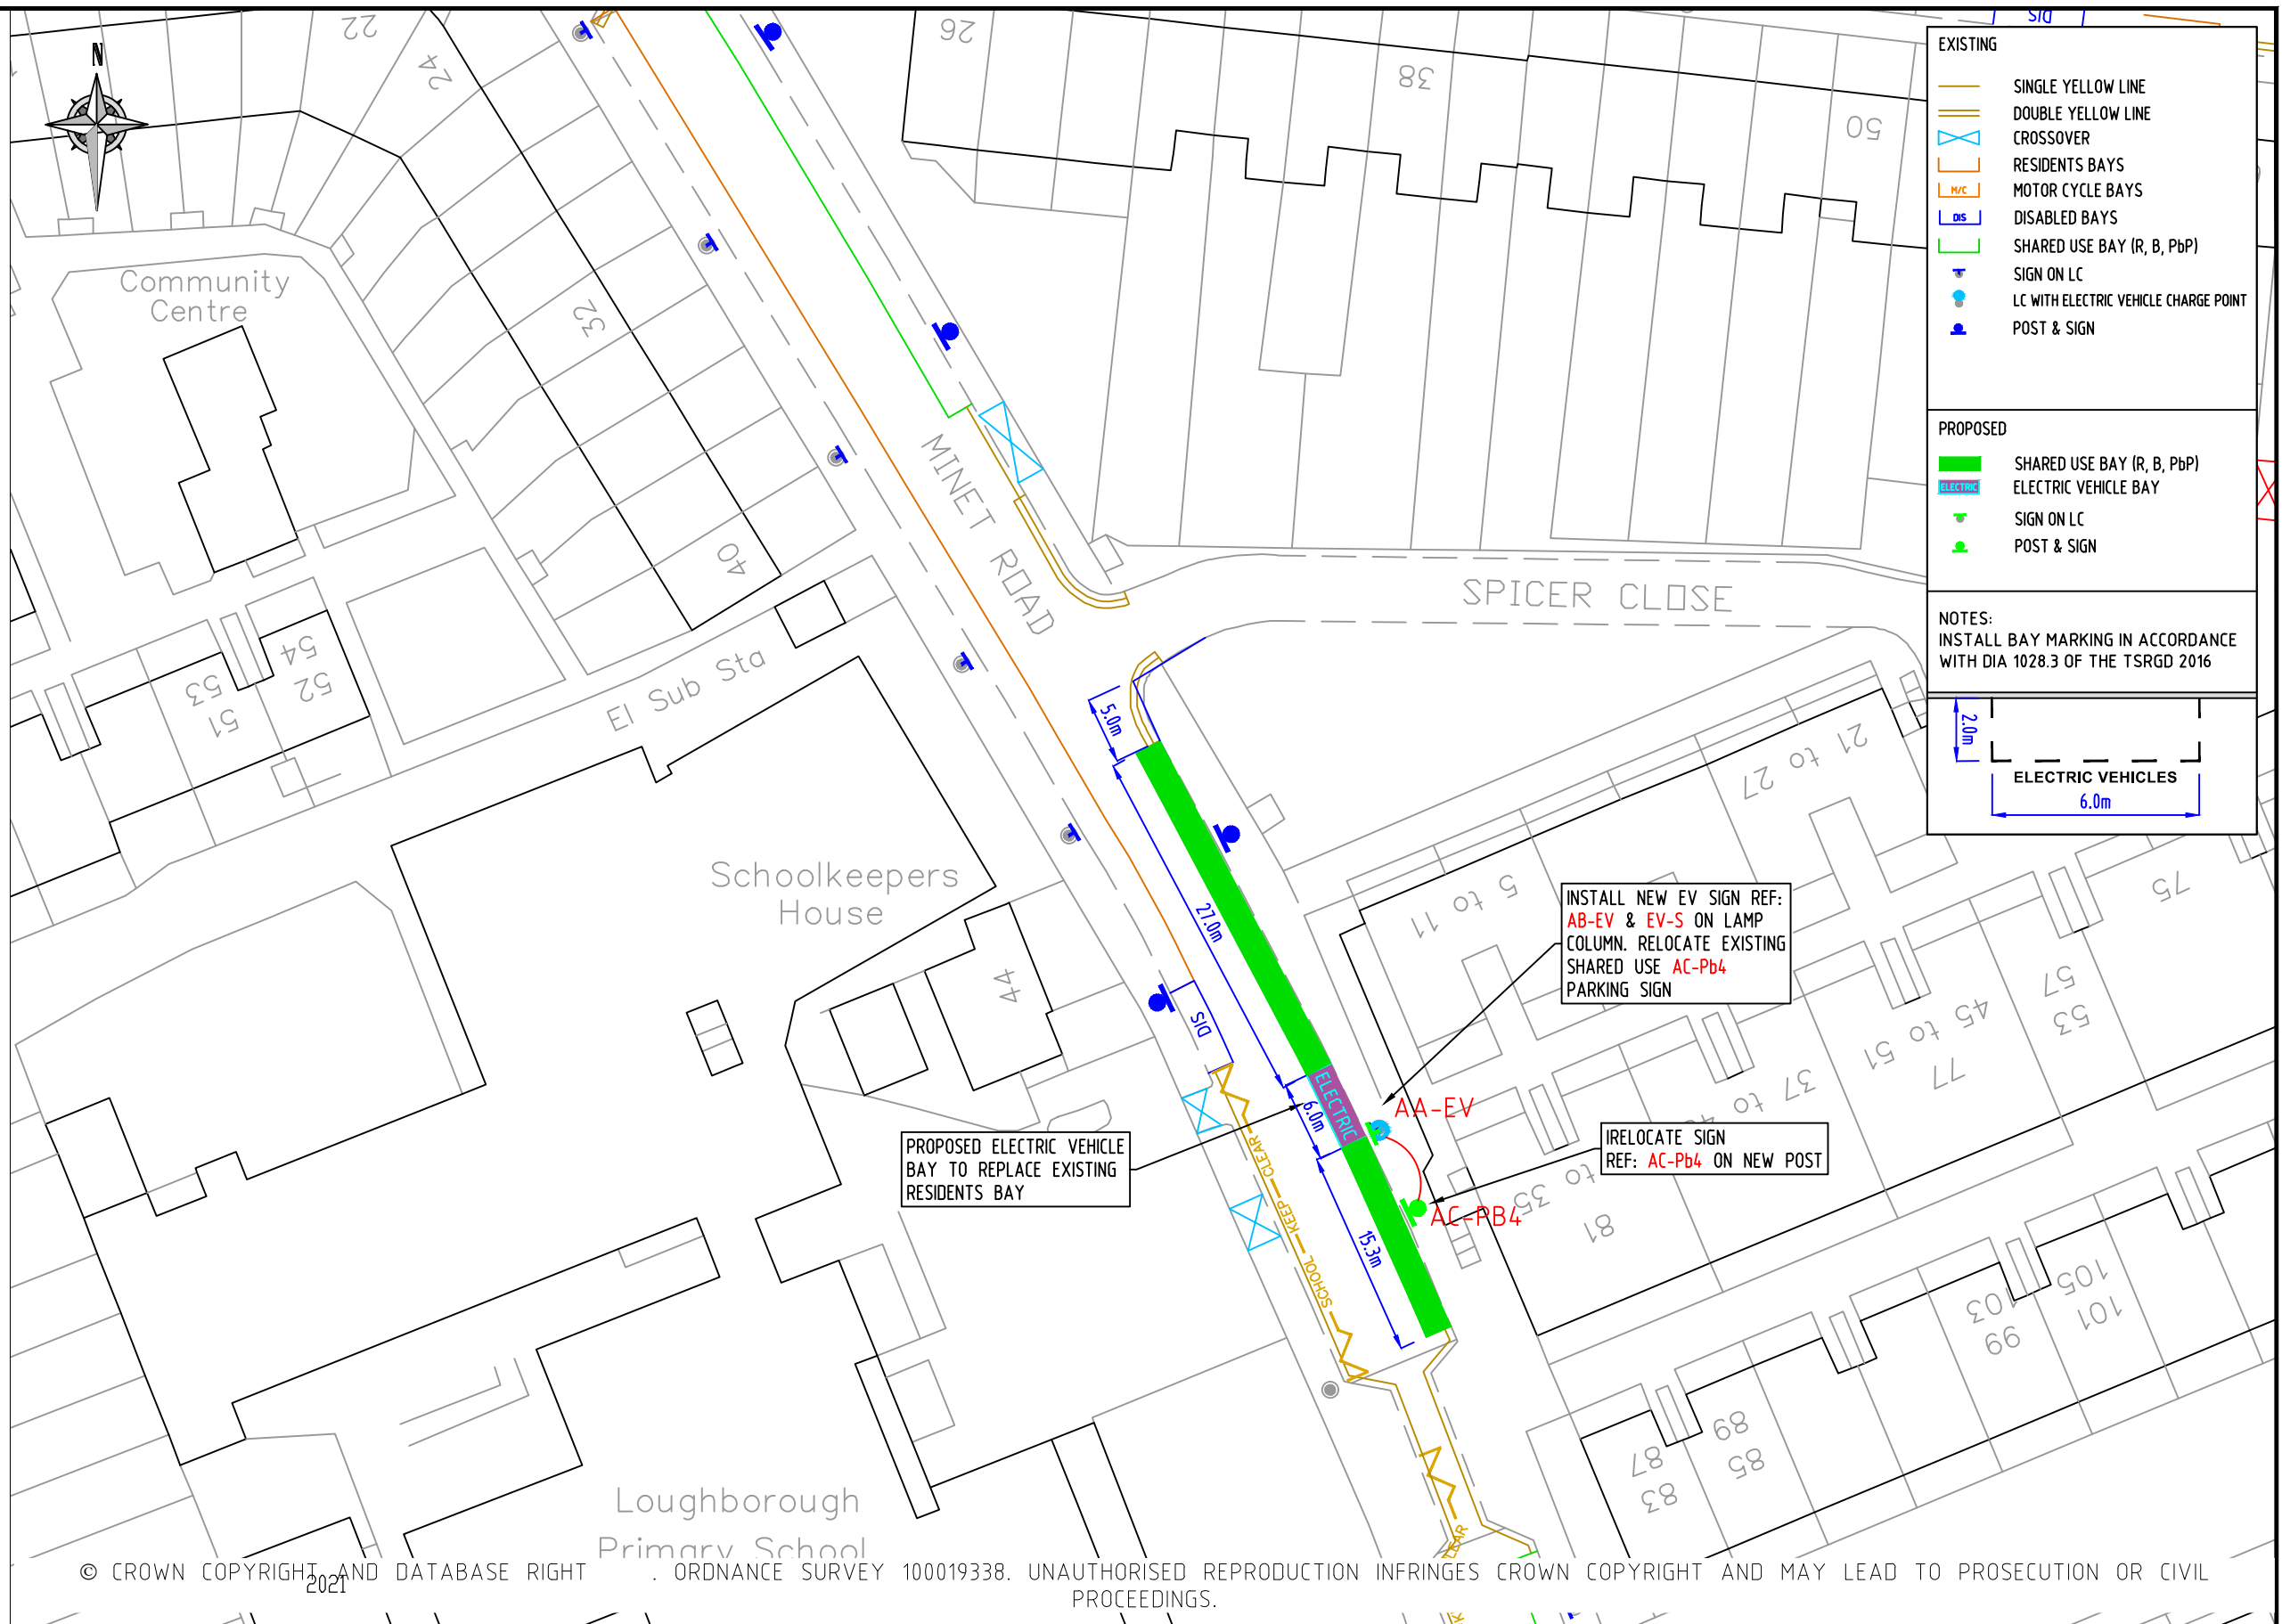

EXISTING	
	SINGLE YELLOW LINE
	DOUBLE YELLOW LINE
	CROSSOVER
	RESIDENTS BAYS
	MOTOR CYCLE BAYS
	DISABLED BAYS
	SHARED USE BAY (R, B, PbP)
	SIGN ON LC
	LC WITH ELECTRIC VEHICLE CHARGE POINT
	POST & SIGN
PROPOSED	
	SHARED USE BAY (R, B, PbP)
	ELECTRIC VEHICLE BAY
	SIGN ON LC
	POST & SIGN

NOTES:
INSTALL BAY MARKING IN ACCORDANCE WITH DIA 1028.3 OF THE TSRGD 2016

NOTES:

REV	DESCRIPTION	DRAWN	SIG	DATE	CHKD	SIG	DATE	APP	SIG	DATE

Lambeth
PARKING, STREET MANAGEMENT AND COMMERCIAL,
3RD FLOOR, CIVIC CENTRE
6 BRIXTON HILL
LONDON, SW2 1EG
020 7926 9000

DRAWN	SC	PROJECT	PROPOSED ELECTRIC VEHICLE PARKING		
CHKD	GWA	DRAWING TITLE	MINET ROAD (CPZ A)		
APP	LM	CLASSIFICATION	TMO	PAPER	A3
		SCALE	1:500		
DATE	20/08/21	DRAWING NO	DES-CPZ-EVB-1002-001-02	REVISION	-