



RA-EV

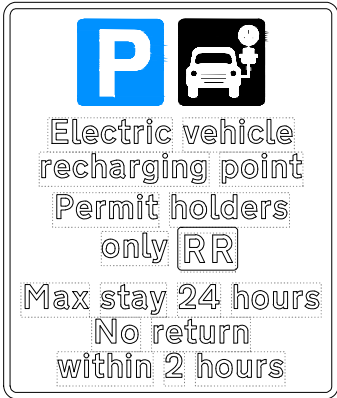

Scheme Ref.	CPZ R - EV BAYS	x-height	15.0
Sign Ref.	RA-EV	SIGN FACE	
Letter colour	BLACK	Width	290mm
Background	WHITE	Height	345mm
Border	BLACK	Area	0.10m ²
Material	Class R3B Microprismatic		

EV-S

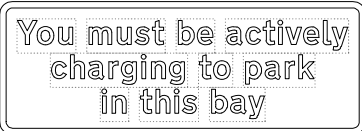


Scheme Ref.	EV-SIGN	x-height	15.0
Sign Ref.	EV-S	SIGN FACE	
Letter colour	WHITE	Width	320mm
Background	DARK GREEN	Height	115mm
Border	WHITE	Area	0.04m ²
Material	Class R3B Microprismatic		

RB-EV




Scheme Ref.	CPZ R - EV BAYS	x-height	15.0
Sign Ref.	RB-EV	SIGN FACE	
Letter colour	BLACK	Width	290mm
Background	WHITE	Height	345mm
Border	BLACK	Area	0.10m ²
Material	Class R3B Microprismatic		

RA

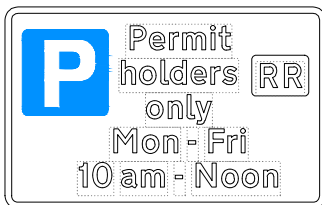

Scheme Ref.	CPZ - EV SIGN	x-height	15.0
Sign Ref.	RA	SIGN FACE	
Letter colour	BLACK	Width	290mm
Background	WHITE	Height	175mm
Border	BLACK	Area	0.05m ²
Material	Class R3B Microprismatic		

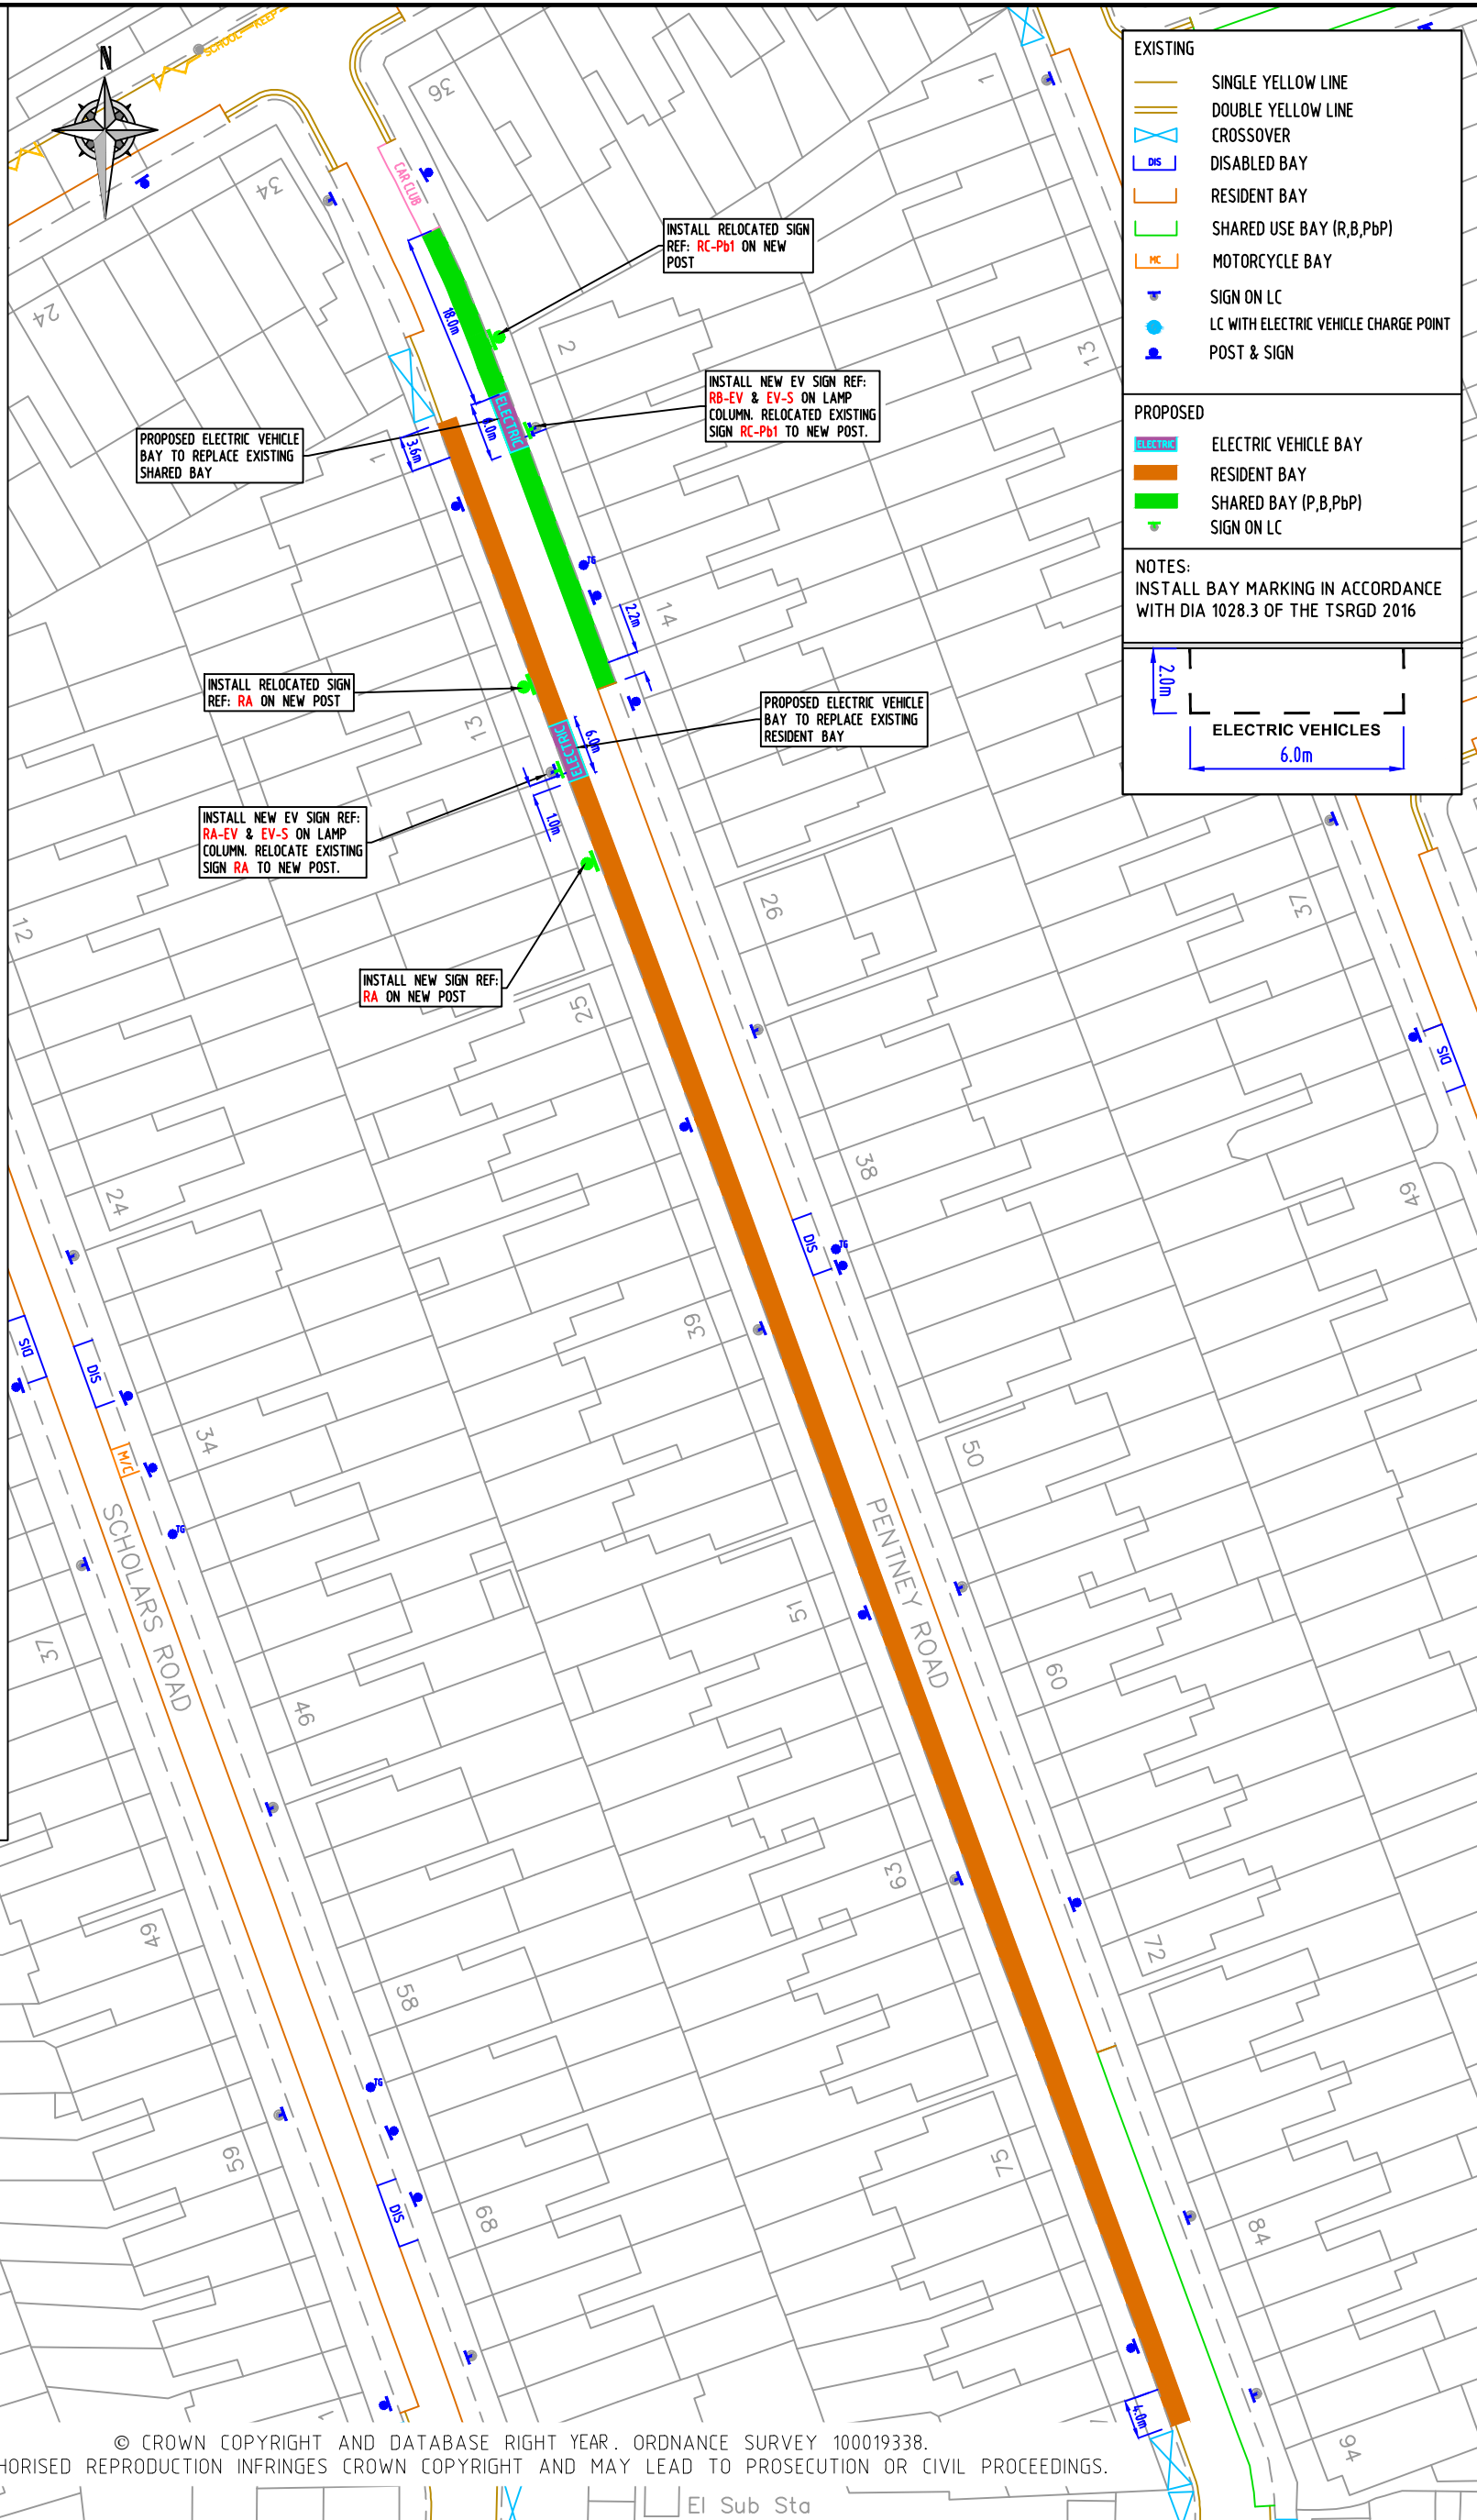

EXISTING

- SINGLE YELLOW LINE
- DOUBLE YELLOW LINE
- CROSSOVER
- DISABLED BAY
- RESIDENT BAY
- SHARED USE BAY (R,B,PbP)
- MOTORCYCLE BAY
- SIGN ON LC
- LC WITH ELECTRIC VEHICLE CHARGE POINT
- POST & SIGN

PROPOSED

- ELECTRIC VEHICLE BAY
- RESIDENT BAY
- SHARED BAY (P,B,PbP)
- SIGN ON LC

NOTES:
INSTALL BAY MARKING IN ACCORDANCE WITH DIA 1028.3 OF THE TSRGD 2016

REV	DESCRIPTION	DRAWN	SIG	DATE	CHKD	SIG	DATE	APP	SIG	DATE

Lambeth
PARKING, STREET MANAGEMENT AND COMMERCIAL,
3RD FLOOR, CIVIC CENTRE
6 BRIXTON HILL
LONDON, SW2 1EG
020 7926 9000

DRAWN	BC	PROJECT	PROPOSED_ELECTRIC_VEHICLE_PARKING		
CHKD	GWA	DRAWING TITLE	PENTNEY_ROAD_(CPZ_'R')		
APP	LM	CLASSIFICATION	TMO	PAPER	A3
		SCALE	NTS		
DATE	04.11.21	DRAWING NO	DES-CPZ-EVB-1003-001-29	REVISION	