

KC-EV

Electric vehicle recharging point
Permit holders only
Max stay 24 hours
No return within 2 hours

Scheme Ref.	CPZ K - EV Bays	x-height	15.0
Sign Ref.	KC-EV	SIGN FACE	
Letter colour	BLACK	Width	281mm
Background	WHITE	Height	335mm
Border	BLACK	Area	0.09m ²
Material	Class R3B Microprismatic		

EV-S

You must be actively charging to park in this bay

Scheme Ref.	CPZ R - EV SIGN	x-height	15.0
Sign Ref.	EV-S	SIGN FACE	
Letter colour	BLACK	Width	320mm
Background	WHITE	Height	115mm
Border	BLACK	Area	0.04m ²
Material	Class R3B Microprismatic		

KSA

Permit holders Only
Mon - Fri
8.30 am - 6.30 pm

Scheme Ref.	CPZ K - EV Bays	x-height	15.0
Sign Ref.	KSA	SIGN FACE	
Letter colour	BLACK	Width	325mm
Background	WHITE	Height	175mm
Border	BLACK	Area	0.06m ²
Material	Class R3B Microprismatic		


EXISTING

- SINGLE YELLOW LINE
- DOUBLE YELLOW LINE
- DISABLED BAYS
- SHARED USE BAY (R, PBP)
- RESIDENTS BAYS
- SIGN ON LC
- LC WITH ELECTRIC VEHICLE CHARGE POINT
- POST & SIGN

PROPOSED

- ELECTRIC VEHICLE BAY
- RESIDENTS BAY
- SIGN ON LC
- POST & SIGN

NOTES:
INSTALL BAY MARKING IN ACCORDANCE WITH DIA 1028.3 OF THE TSRGD 2016

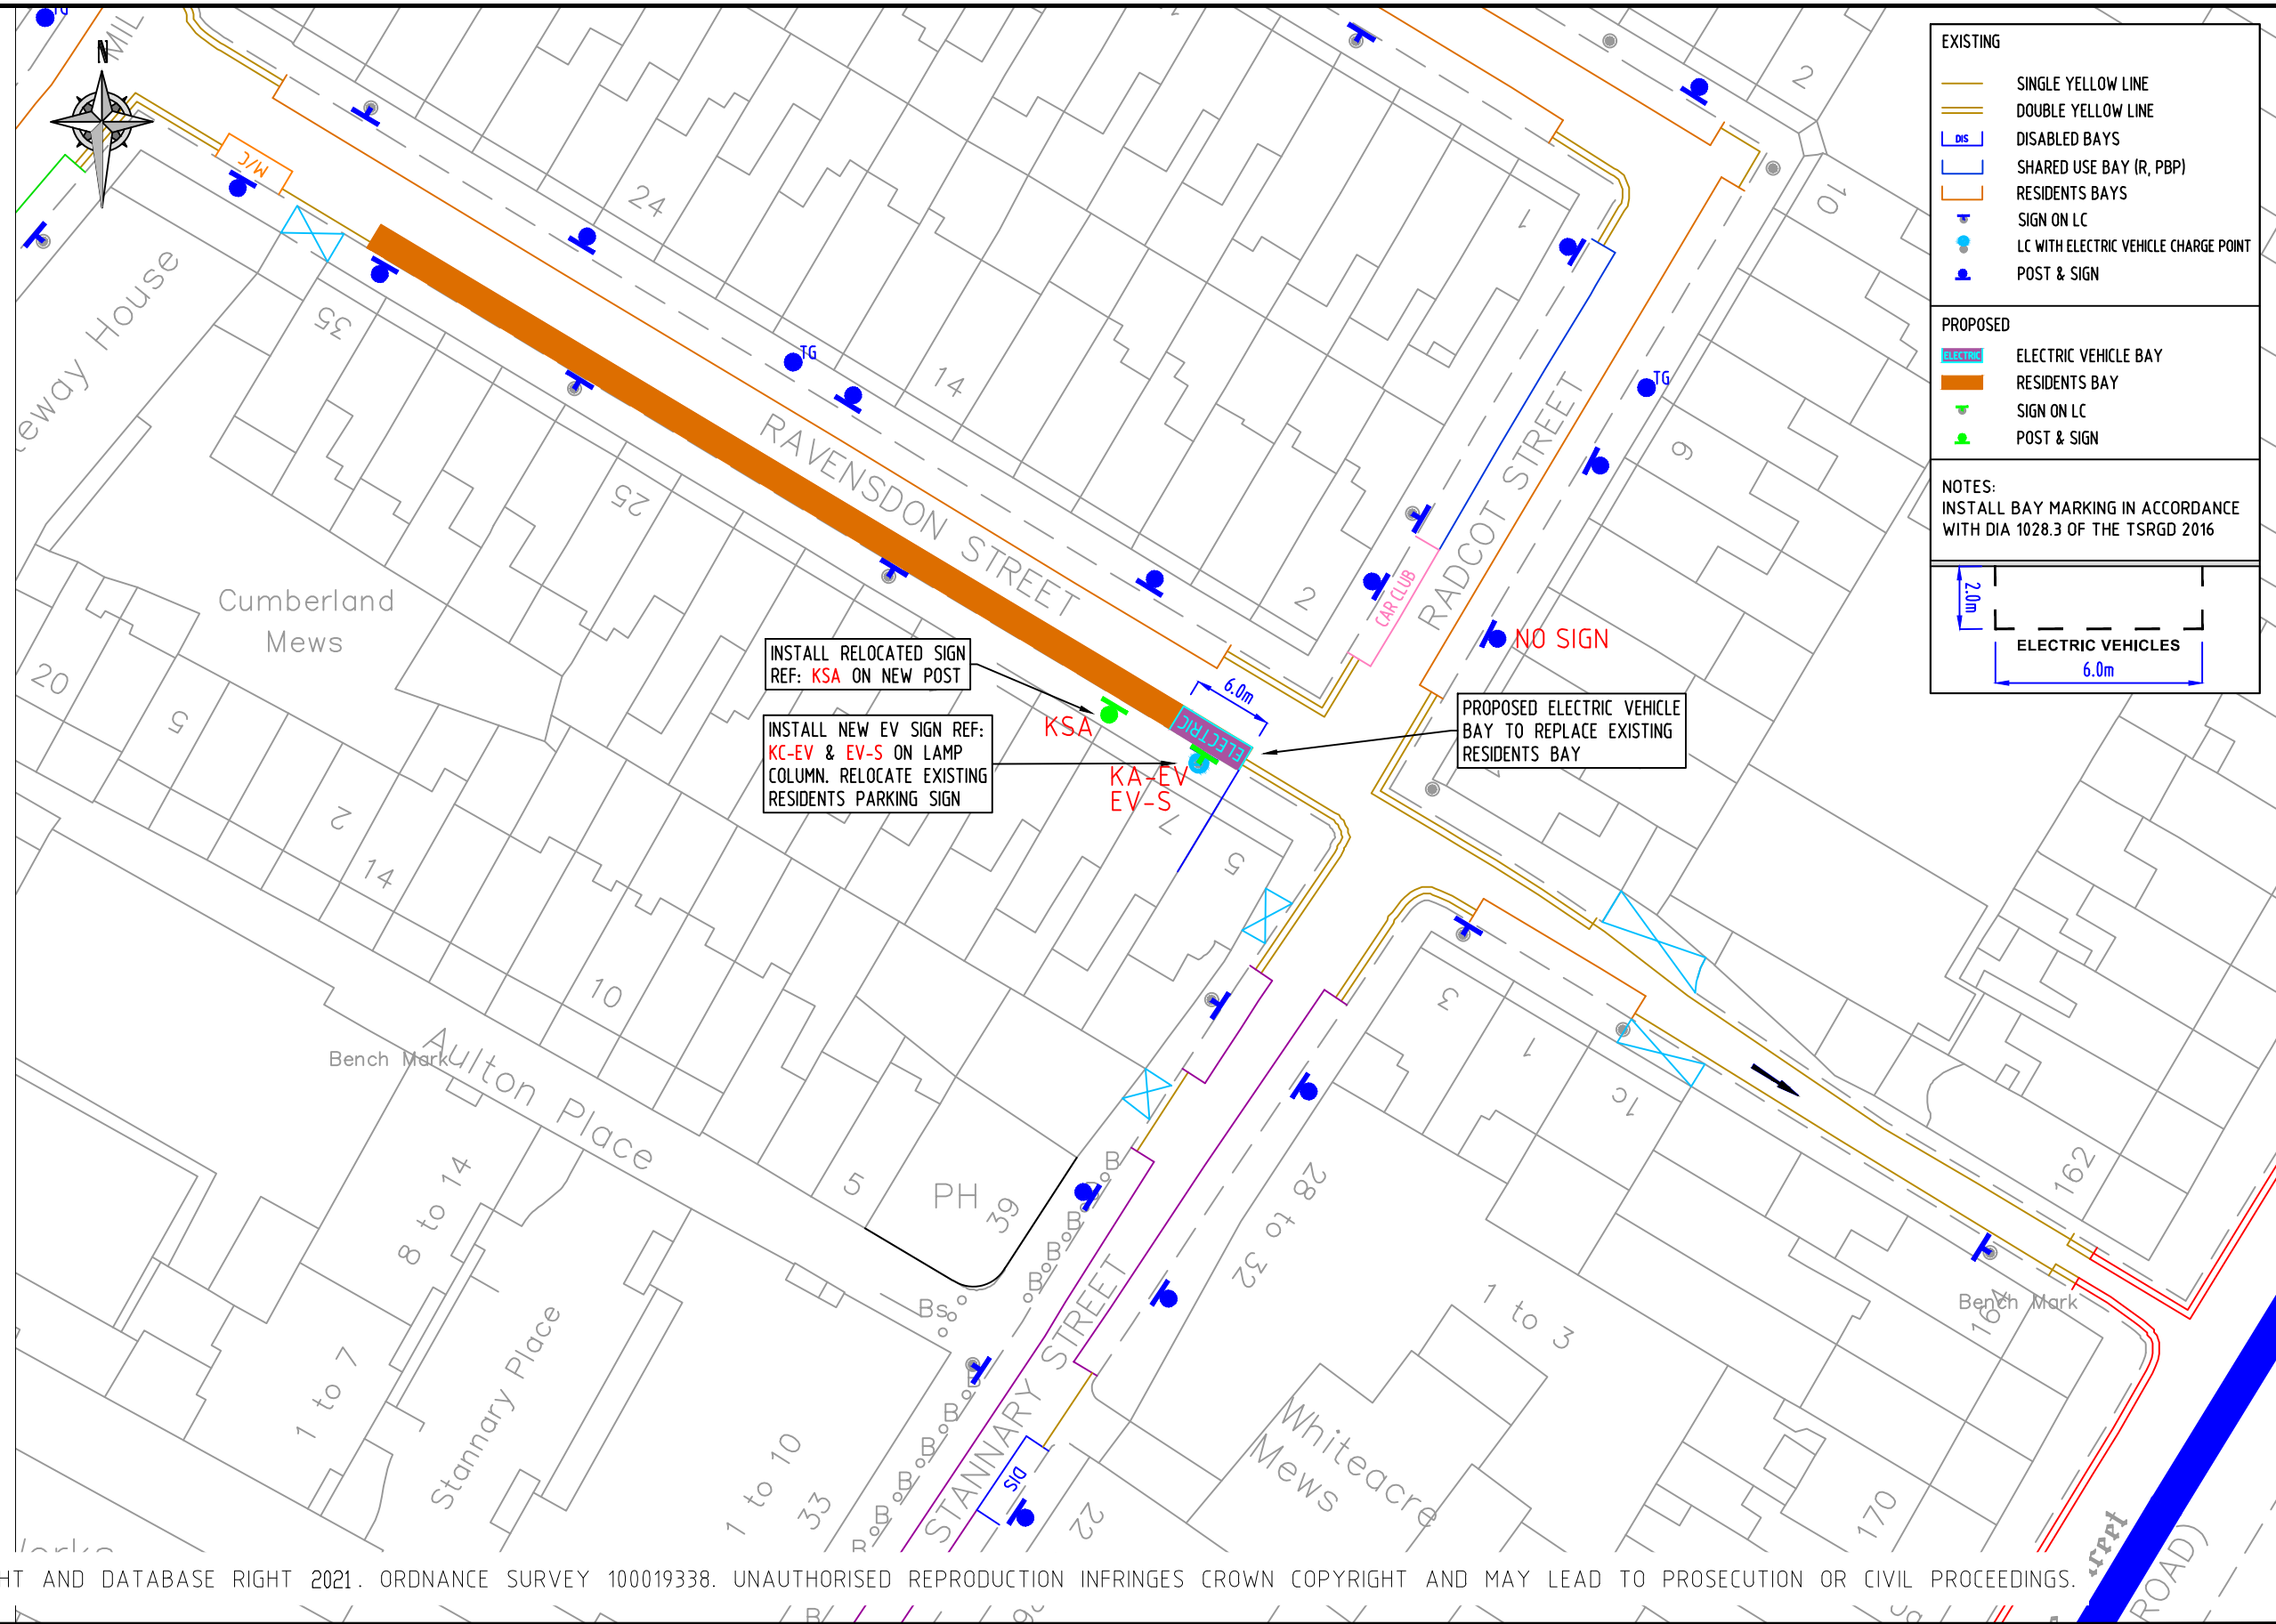

INSTALL RELOCATED SIGN REF: KSA ON NEW POST

INSTALL NEW EV SIGN REF: KC-EV & EV-S ON LAMP COLUMN. RELOCATE EXISTING RESIDENTS PARKING SIGN

PROPOSED ELECTRIC VEHICLE BAY TO REPLACE EXISTING RESIDENTS BAY

NO SIGN

© CROWN COPYRIGHT AND DATABASE RIGHT 2021. ORDNANCE SURVEY 100019338. UNAUTHORISED REPRODUCTION INFRINGES CROWN COPYRIGHT AND MAY LEAD TO PROSECUTION OR CIVIL PROCEEDINGS.

NOTES:

REV	DESCRIPTION	DRAWN	SIG	DATE	CHKD	SIG	DATE	APP	SIG	DATE

DRAWN	SC	PROJECT	PROPOSED ELECTRIC VEHICLE PARKING		
CHKD	GWA	DRAWING TITLE	RAVENDON STREET (CPZ K)		
APP	LM	CLASSIFICATION	TMO	PAPER	A3
		SCALE	1:500		
DATE	20.08.21	DRAWING NO	DES-CPZ-EVB-1002-001-16	REVISION	-