

PA-EV


Electric vehicle recharging point Permit holders only PR  
Max stay 24 hours  
No return within 2 hours

Scheme Ref.	CPZ - EV BAYS	x-height	15.0
Sign Ref.	PA-EV	Letter colour	BLACK
Background	WHITE	Width	290mm
Border	BLACK	Height	345mm
Material	Class R38 Microprismatic	Area	0.10m <sup>2</sup>

EV-S

You must be actively charging to park in this bay

Scheme Ref.	CPZ - EV BAYS	x-height	15.0
Sign Ref.	EV-S	Letter colour	BLACK
Background	WHITE	Width	320mm
Border	BLACK	Height	115mm
Material	Class R38 Microprismatic	Area	0.04m <sup>2</sup>

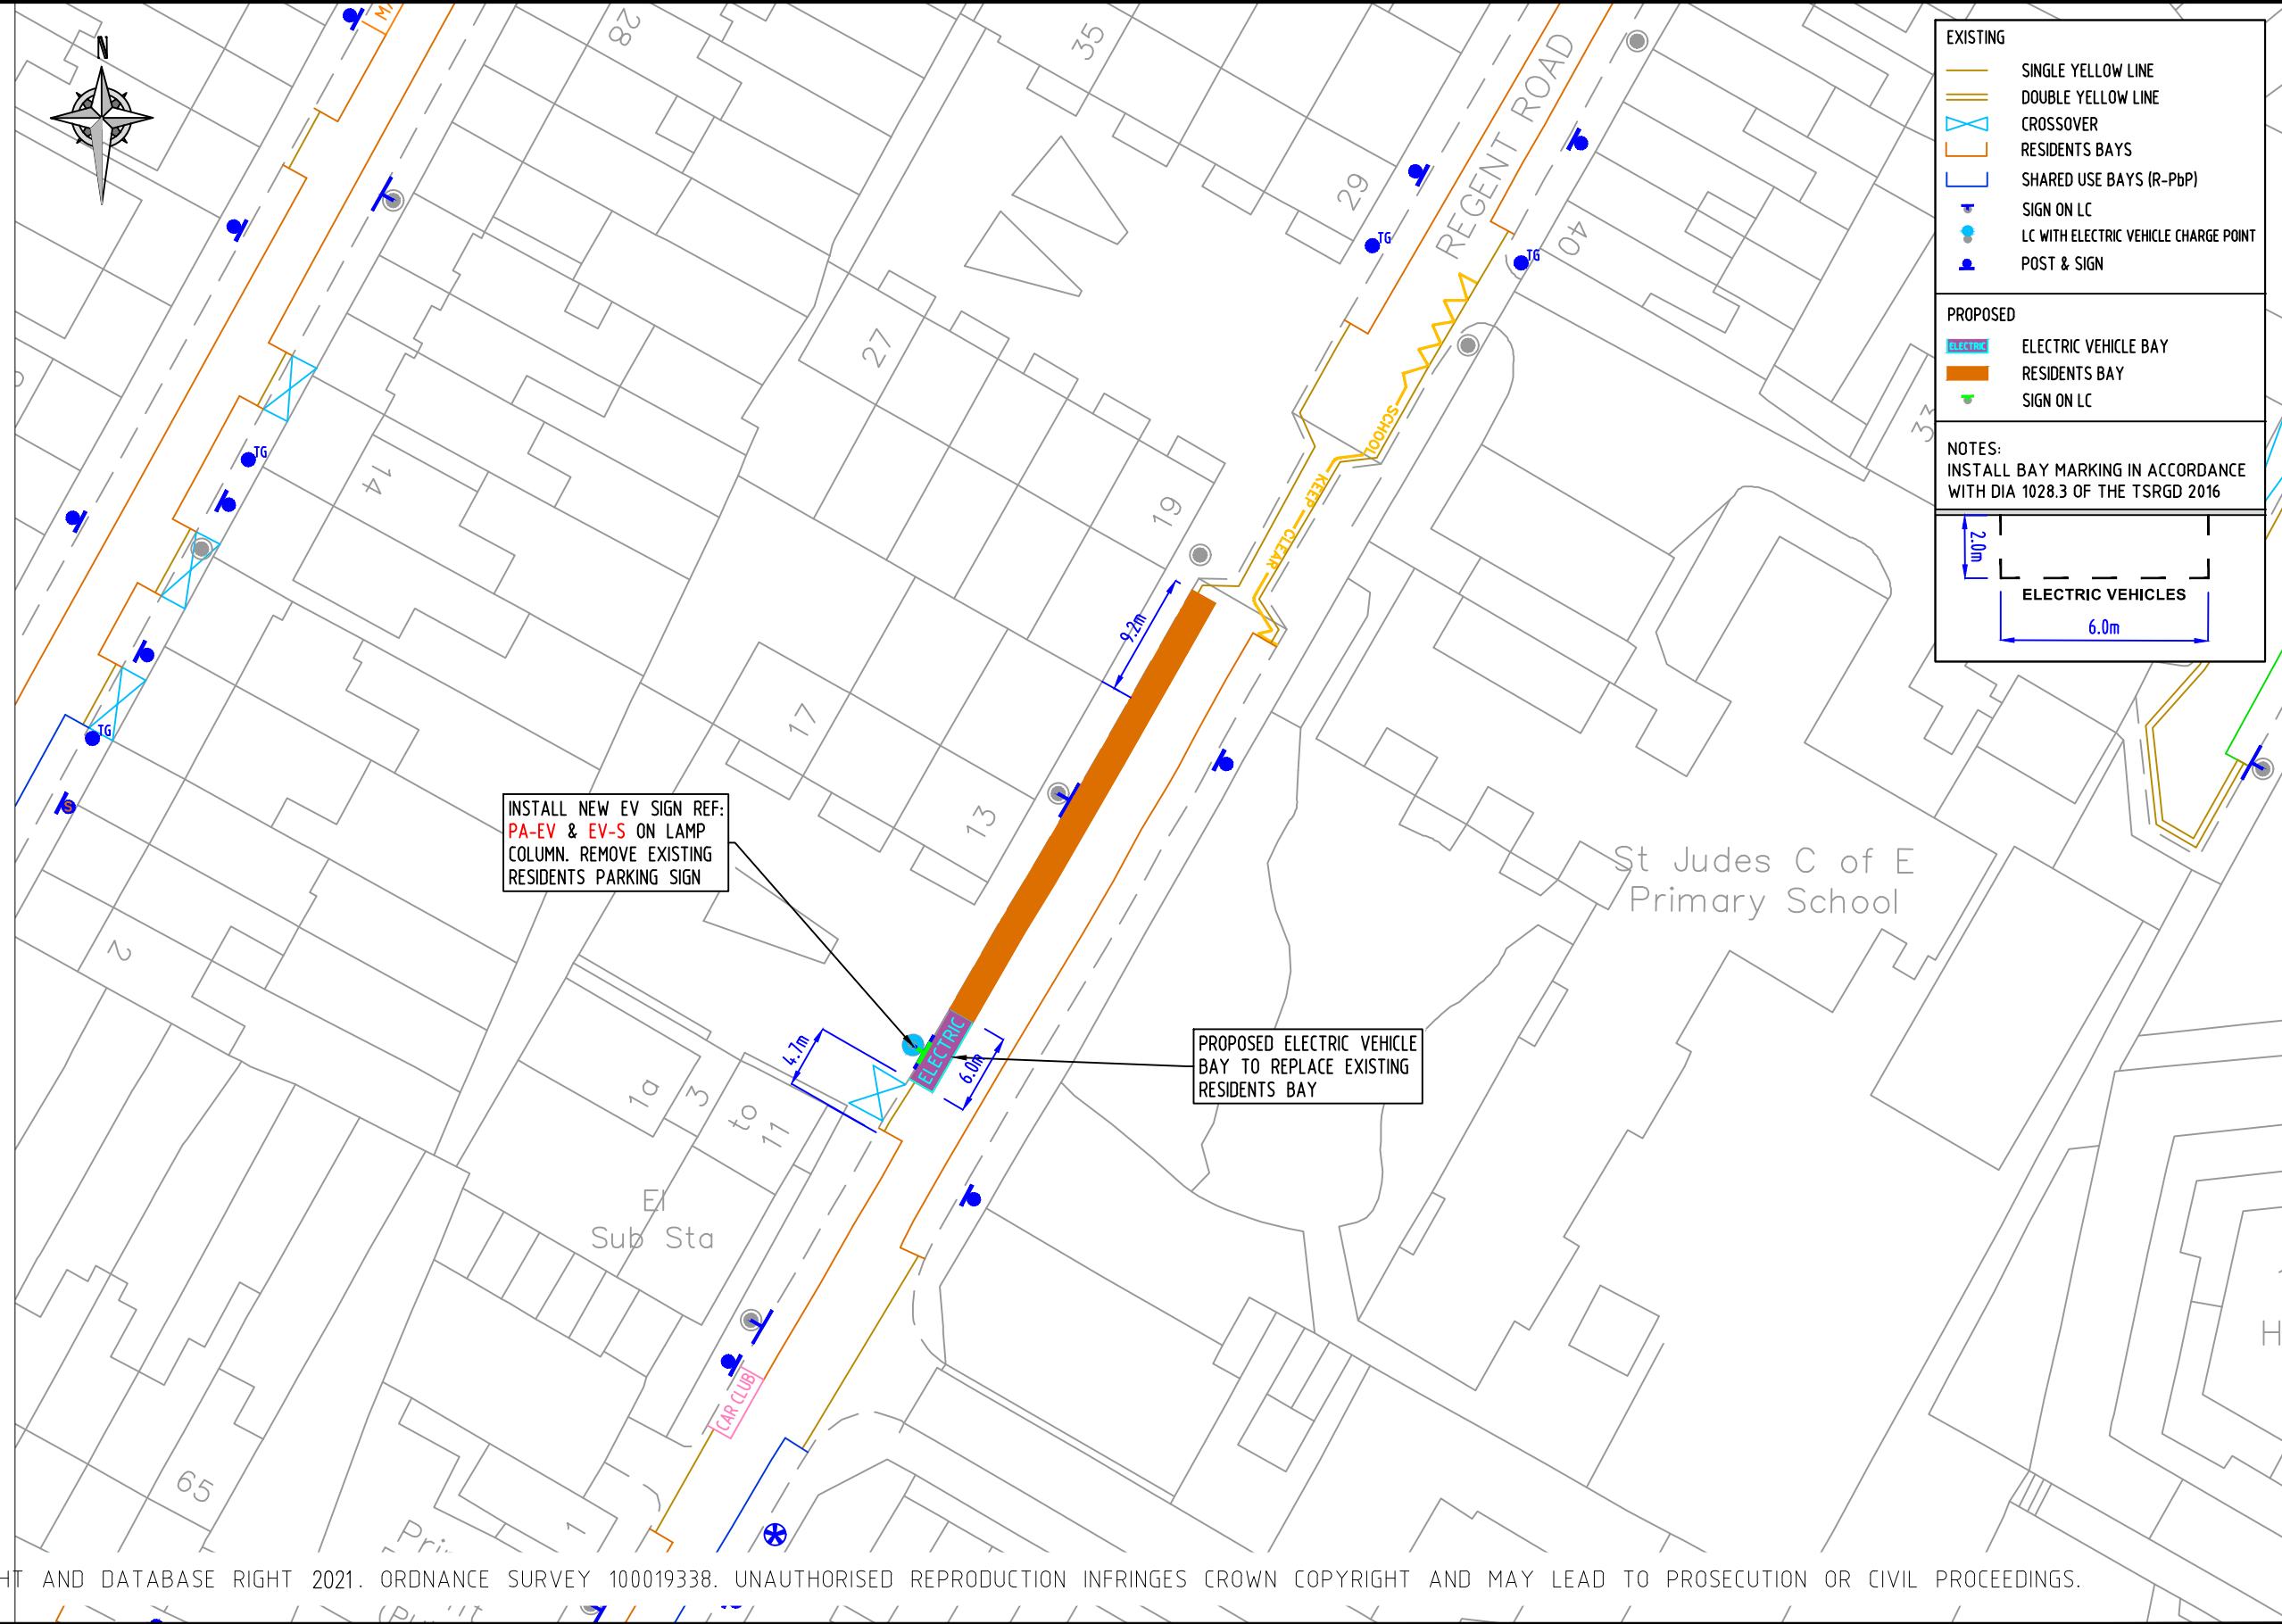


**EXISTING**

- SINGLE YELLOW LINE
- DOUBLE YELLOW LINE
- CROSSOVER
- RESIDENTS BAYS
- SHARED USE BAYS (R-PbP)
- SIGN ON LC
- LC WITH ELECTRIC VEHICLE CHARGE POINT
- POST & SIGN

**PROPOSED**

- ELECTRIC VEHICLE BAY
- RESIDENTS BAY
- SIGN ON LC

**NOTES:**  
INSTALL BAY MARKING IN ACCORDANCE WITH DIA 1028.3 OF THE TSRGD 2016

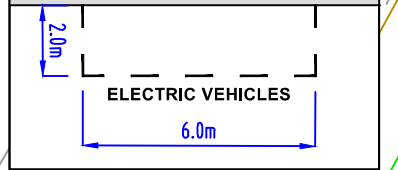

© CROWN COPYRIGHT AND DATABASE RIGHT 2021. ORDNANCE SURVEY 100019338. UNAUTHORISED REPRODUCTION INFRINGES CROWN COPYRIGHT AND MAY LEAD TO PROSECUTION OR CIVIL PROCEEDINGS.

NOTES:

REV	DESCRIPTION	DRAWN	SIG	DATE	CHKD	SIG	DATE	APP	SIG	DATE

**Lambeth**  
PARKING, STREET MANAGEMENT AND COMMERCIAL,  
3RD FLOOR, CIVIC CENTRE,  
6 BRIXTON HILL,  
LONDON, SW2 1EG  
020 7926 9000

DRAWN	SC	PROJECT	PROPOSED ELECTRIC VEHICLE PARKING		
CHKD	GWA	DRAWING TITLE	REGENT ROAD (CPZ 'P')		
APP	LM	CLASSIFICATION	TMO	PAPER	A3
		SCALE	1:500		
DATE	27.08.21	DRAWING NO	DES-CPZ-EVB-1002-001-38		REVISION
					-