

KD-EV

Electric vehicle recharging point
Permit holders only
KR KSR KB KSB
Max stay 24 hours
No return within 2 hours

Scheme Ref. CPZ B - EV Bays		
Sign Ref.	KD-EV	x-height 15.0
Letter colour	BLACK	SIGN FACE
Background	WHITE	Width 290mm
Border	BLACK	Height 375mm
Material	Class R38 Microprismatic	Area 0.11m ²

EV-S

You must be actively charging to park in this bay

Scheme Ref. CPZ R - EV SIGN		
Sign Ref.	EV-S	x-height 15.0
Letter colour	BLACK	SIGN FACE
Background	WHITE	Width 320mm
Border	BLACK	Height 115mm
Material	Class R38 Microprismatic	Area 0.04m ²

KCL

Permit holders only
KR KSR KB KSB
Mon - Fri
8.30 am - 6.30 pm

Scheme Ref. KENNINGTON CPZ		
Sign Ref.	KCL	x-height 20.0
Letter colour	BLACK	SIGN FACE
Background	WHITE	Width 460mm
Border	BLACK	Height 305mm
Material	Class RA2 (12899-12007)	Area 0.14m ²

EXISTING


- SINGLE YELLOW LINE
- DOUBLE YELLOW LINE
- DIS DISABLED BAYS
- SHARED USE BAYS (R, PBP)
- SHARED USE BAYS (R, B)
- SIGN ON LC
- LC WITH ELECTRIC VEHICLE CHARGE POINT
- POST & SIGN

PROPOSED

- ELECTRIC VEHICLE BAY
- SHARED USE BAY (R, B)
- SIGN ON LC

NOTES:
INSTALL BAY MARKING IN ACCORDANCE WITH DIA 1028.3 OF THE TSRGD 2016

2.0m
7.8m
ELECTRIC VEHICLES

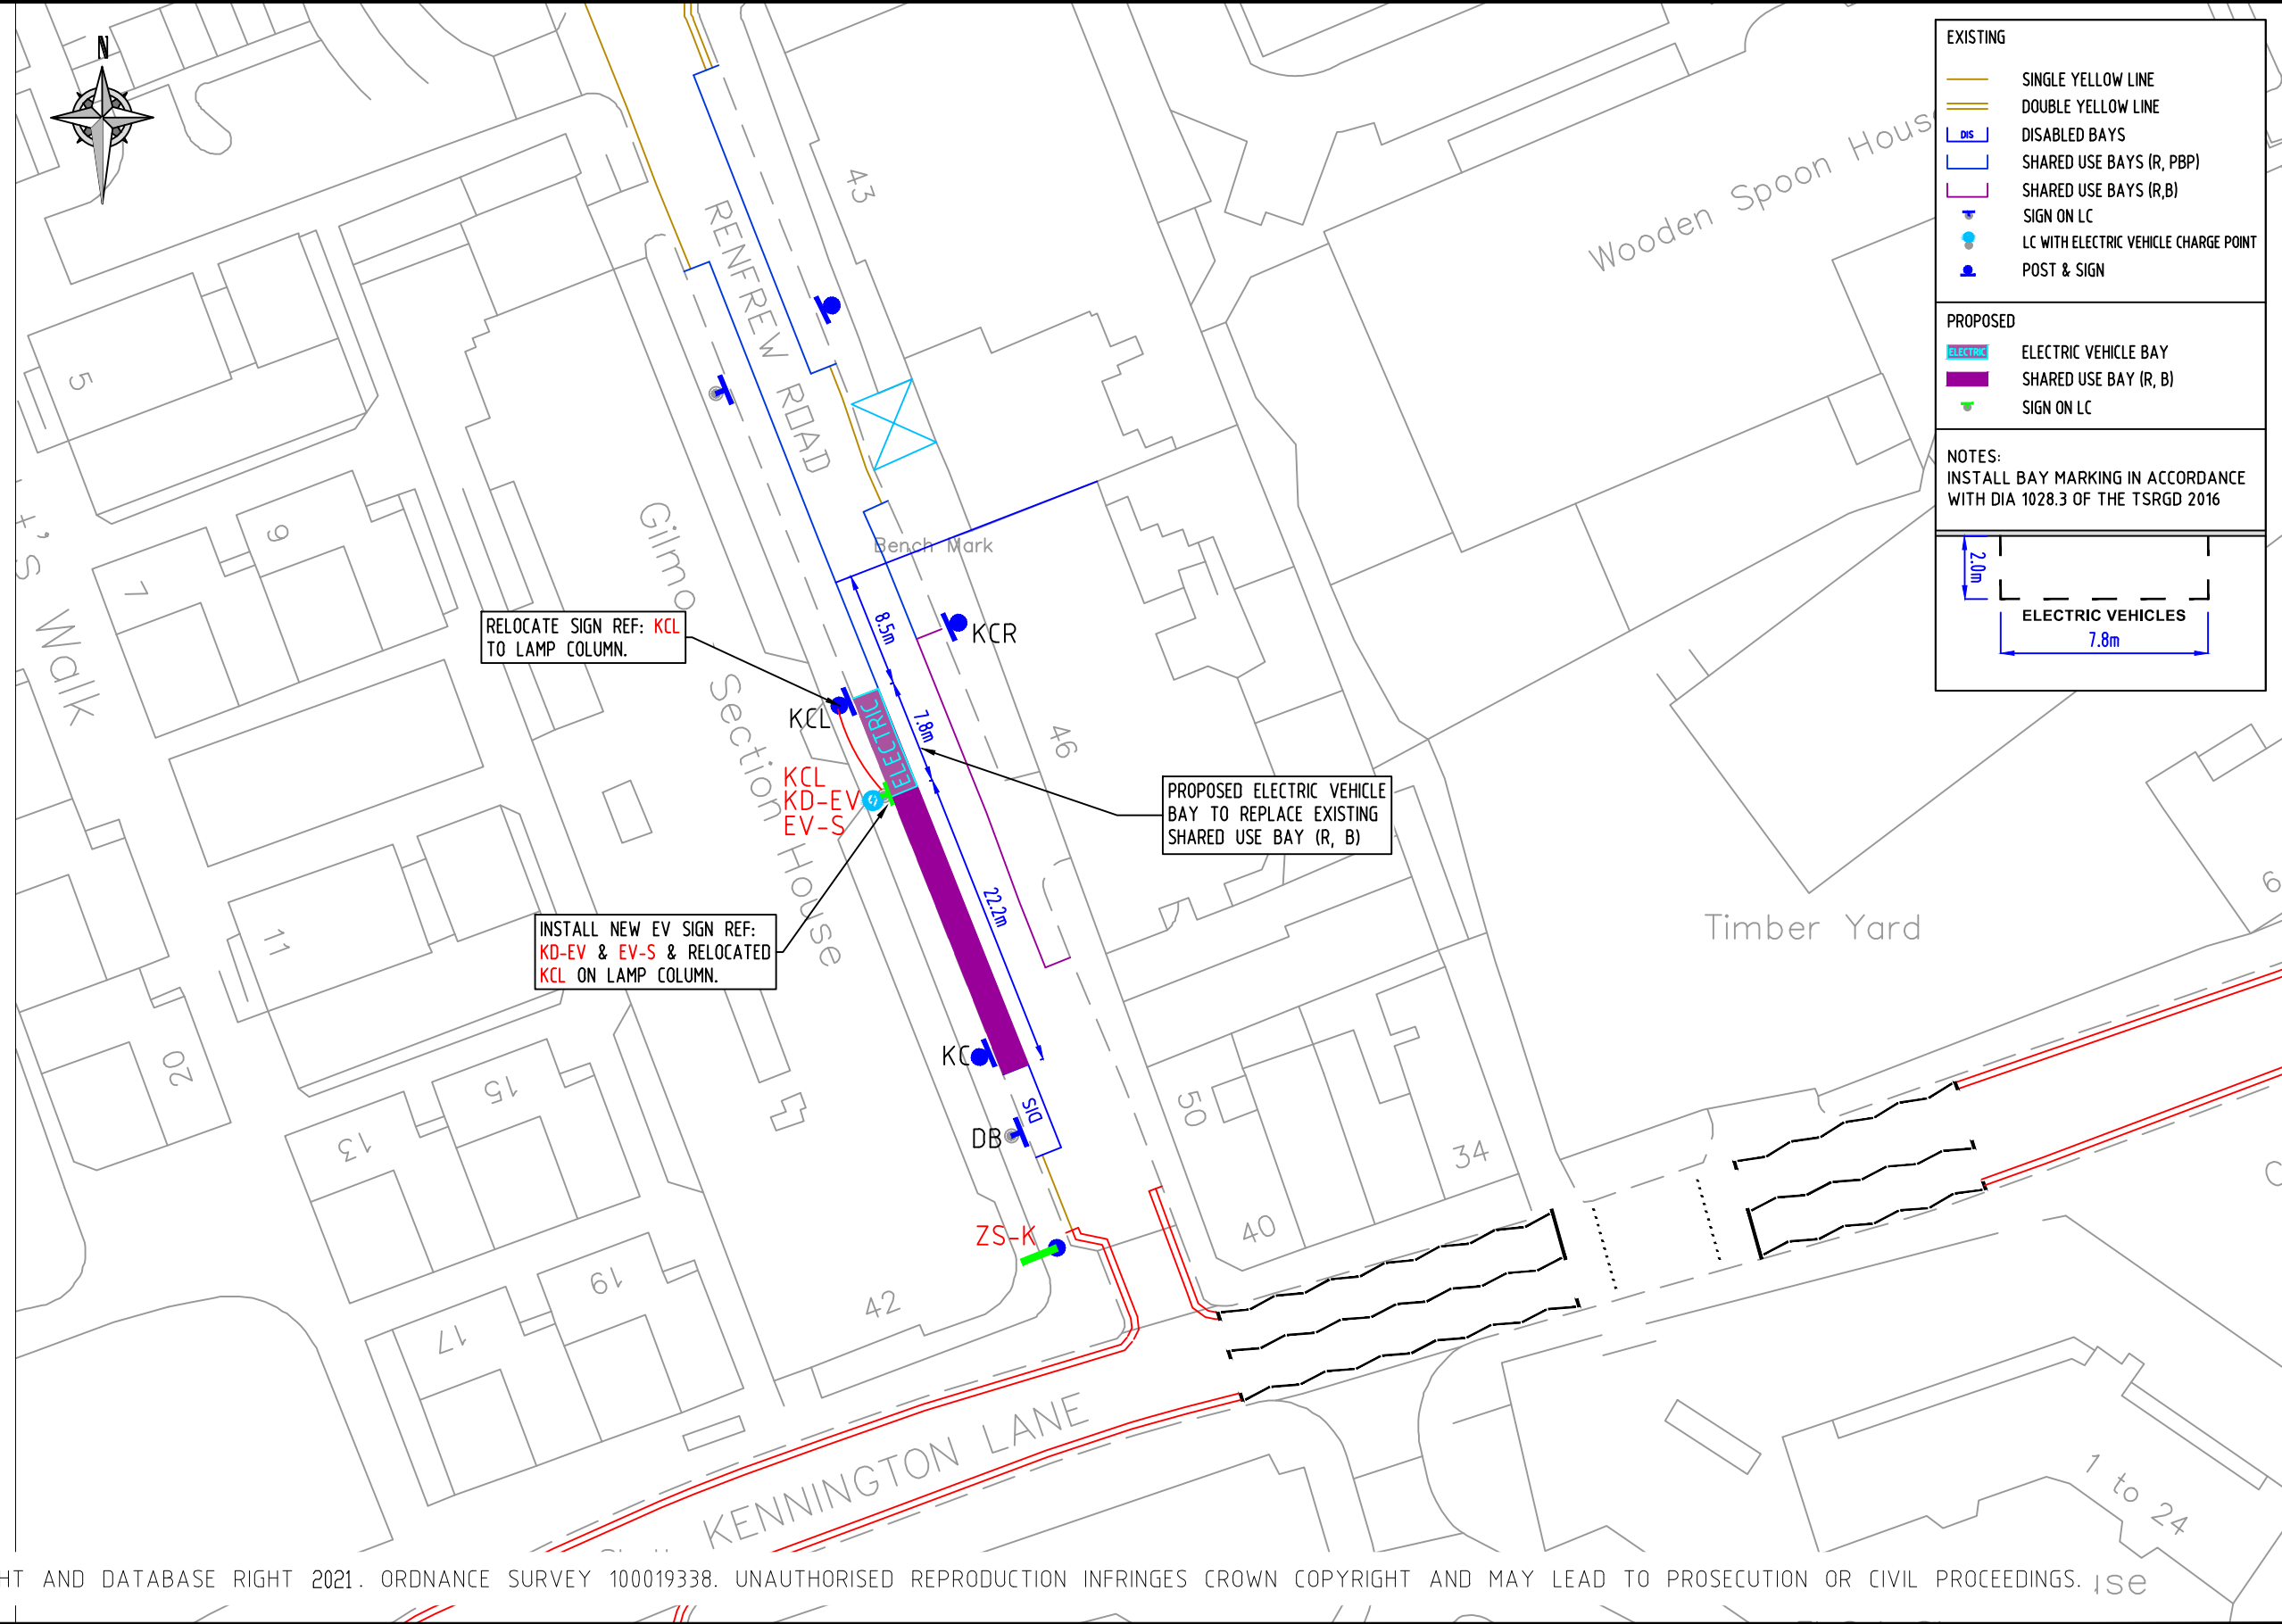

© CROWN COPYRIGHT AND DATABASE RIGHT 2021. ORDNANCE SURVEY 100019338. UNAUTHORISED REPRODUCTION INFRINGES CROWN COPYRIGHT AND MAY LEAD TO PROSECUTION OR CIVIL PROCEEDINGS. ise

NOTES:

REV	DESCRIPTION	DRAWN	SIG	DATE	CHKD	SIG	DATE	APP	SIG	DATE

Lambeth
PARKING, STREET MANAGEMENT AND COMMERCIAL,
3RD FLOOR, CIVIC CENTRE
6 BRIXTON HILL
LONDON, SW2 1EG
020 7926 9000

DRAWN	SC	PROJECT	PROPOSED ELECTRIC VEHICLE PARKING		
CHKD	GWA	DRAWING TITLE	RENFREW ROAD (CPZ K)		
APP	LM	CLASSIFICATION	TMO	PAPER	A3
		SCALE	1:500		
DATE	20.08.21	DRAWING NO	DES-CPZ-EVB-1002-001-17	REVISION	-