

AB-EV




Scheme Ref.	CPZ A - EV Bays	x-height	15.0
Sign Ref.	AB-EV	SIGN FACE	
Letter colour	BLACK	Width	281mm
Background	WHITE	Height	335mm
Border	BLACK	Area	0.09m <sup>2</sup>
Material	Class R3B Microprismatic		

EV-S




Scheme Ref.	CPZ R - EV SIGN	x-height	15.0
Sign Ref.	EV-S	SIGN FACE	
Letter colour	BLACK	Width	320mm
Background	WHITE	Height	115mm
Border	BLACK	Area	0.04m <sup>2</sup>
Material	Class R3B Microprismatic		

AA

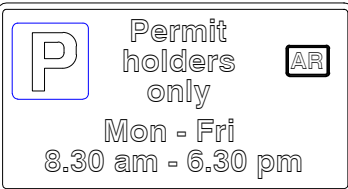

Scheme Ref.	CAMBERWELL 'A' CPZ	x-height	20.0
Sign Ref.	H1A	SIGN FACE	
Letter colour	BLACK	Width	460mm
Background	WHITE	Height	250mm
Border	BLACK	Area	0.12m <sup>2</sup>
Material	Class RA2 (12899-12007)		

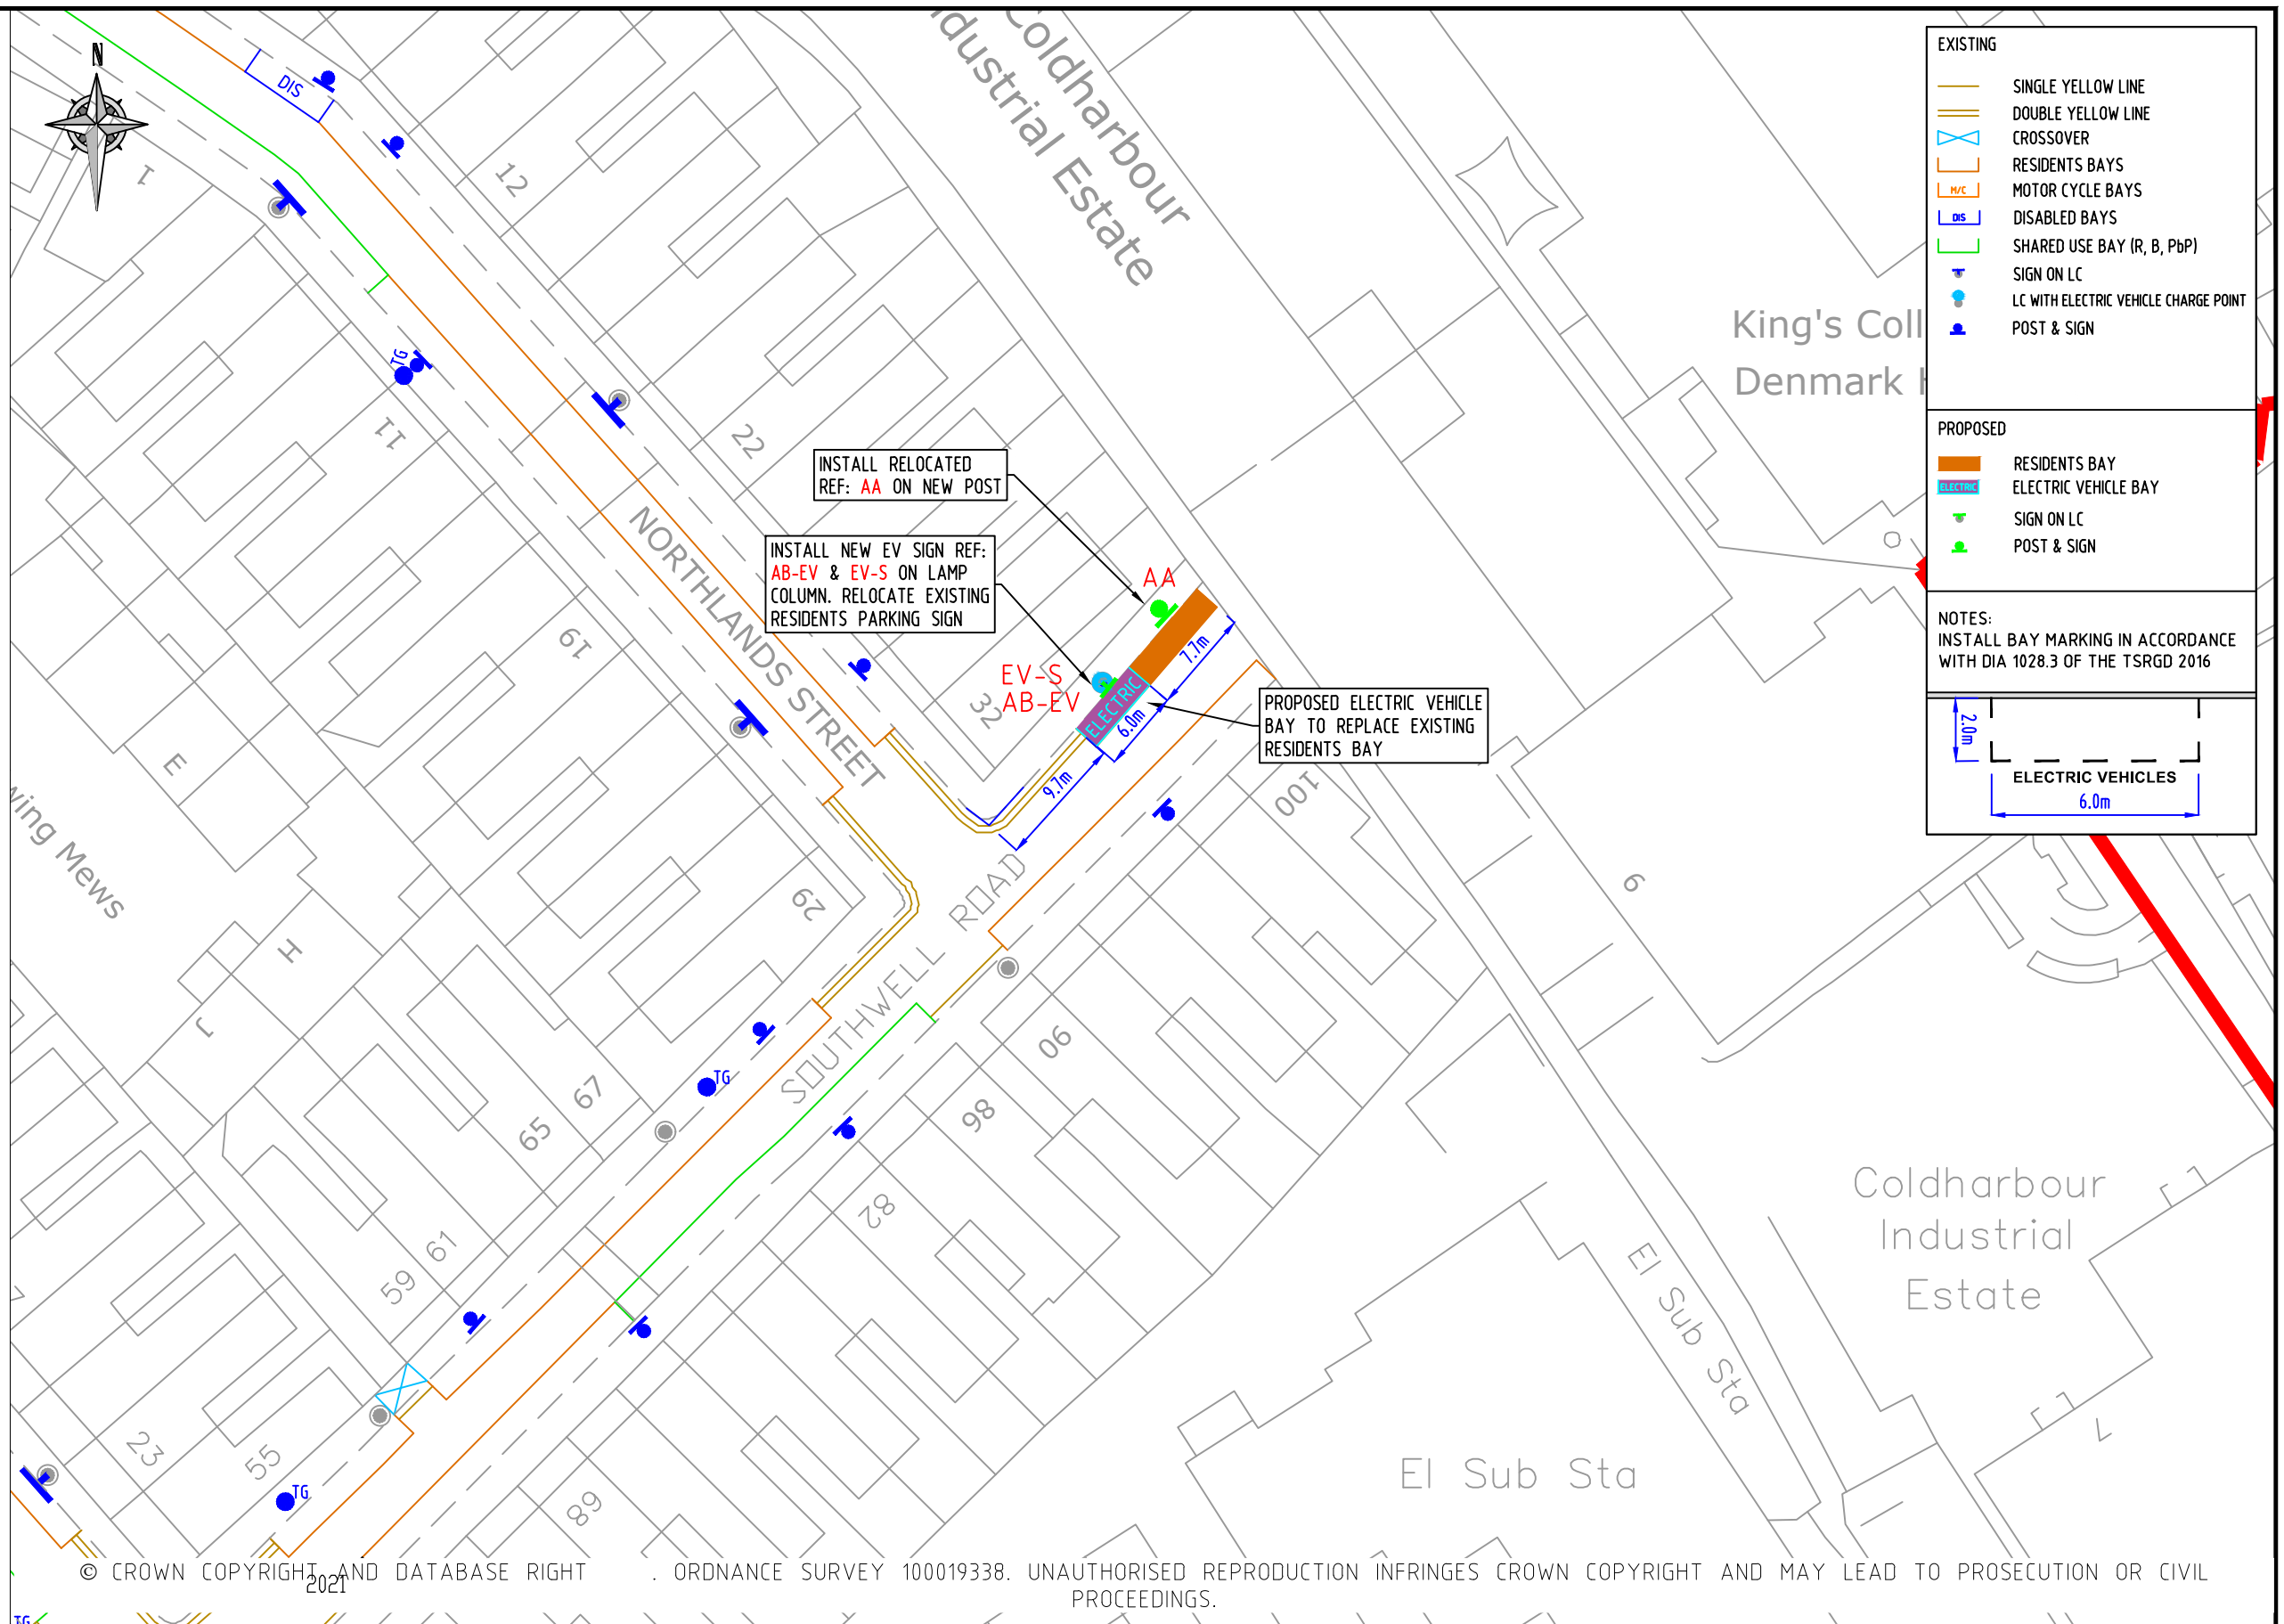

© CROWN COPYRIGHT AND DATABASE RIGHT . ORDNANCE SURVEY 100019338. UNAUTHORISED REPRODUCTION INFRINGES CROWN COPYRIGHT AND MAY LEAD TO PROSECUTION OR CIVIL PROCEEDINGS.

NOTES:

REV	DESCRIPTION	DRAWN	SIG	DATE	CHKD	SIG	DATE	APP	SIG	DATE

DRAWN	SC	PROJECT	PROPOSED ELECTRIC VEHICLE PARKING		
CHKD	GWA	DRAWING TITLE	SOUTHWELL ROAD (CPZ A)		
APP	LM	CLASSIFICATION	TMO	PAPER	A3
		SCALE	1:500		
DATE	20/08/21	DRAWING NO	DES-CPZ-EVB-1002-001-03	REVISION	-