

**SB-EV**


Electric vehicle recharging point  
Permit holders only  
Max stay 24 hours  
No return within 2 hours

Scheme Ref.	CPZ S - EV SIGN	x-height	15.0
Sign Ref.	SB-EV	SIGN FACE	
Letter colour	BLACK	Width	290mm
Background	WHITE	Height	345mm
Border	BLACK	Area	0.10m <sup>2</sup>
Material	Class R38 Microprismatic		

**EV-S**

You must be actively charging to park in this bay

Scheme Ref.	CPZ S - EV SIGN	x-height	15.0
Sign Ref.	EV-S	SIGN FACE	
Letter colour	BLACK	Width	160mm
Background	WHITE	Height	60mm
Border	BLACK	Area	0.01m <sup>2</sup>
Material	Class R38 Microprismatic		

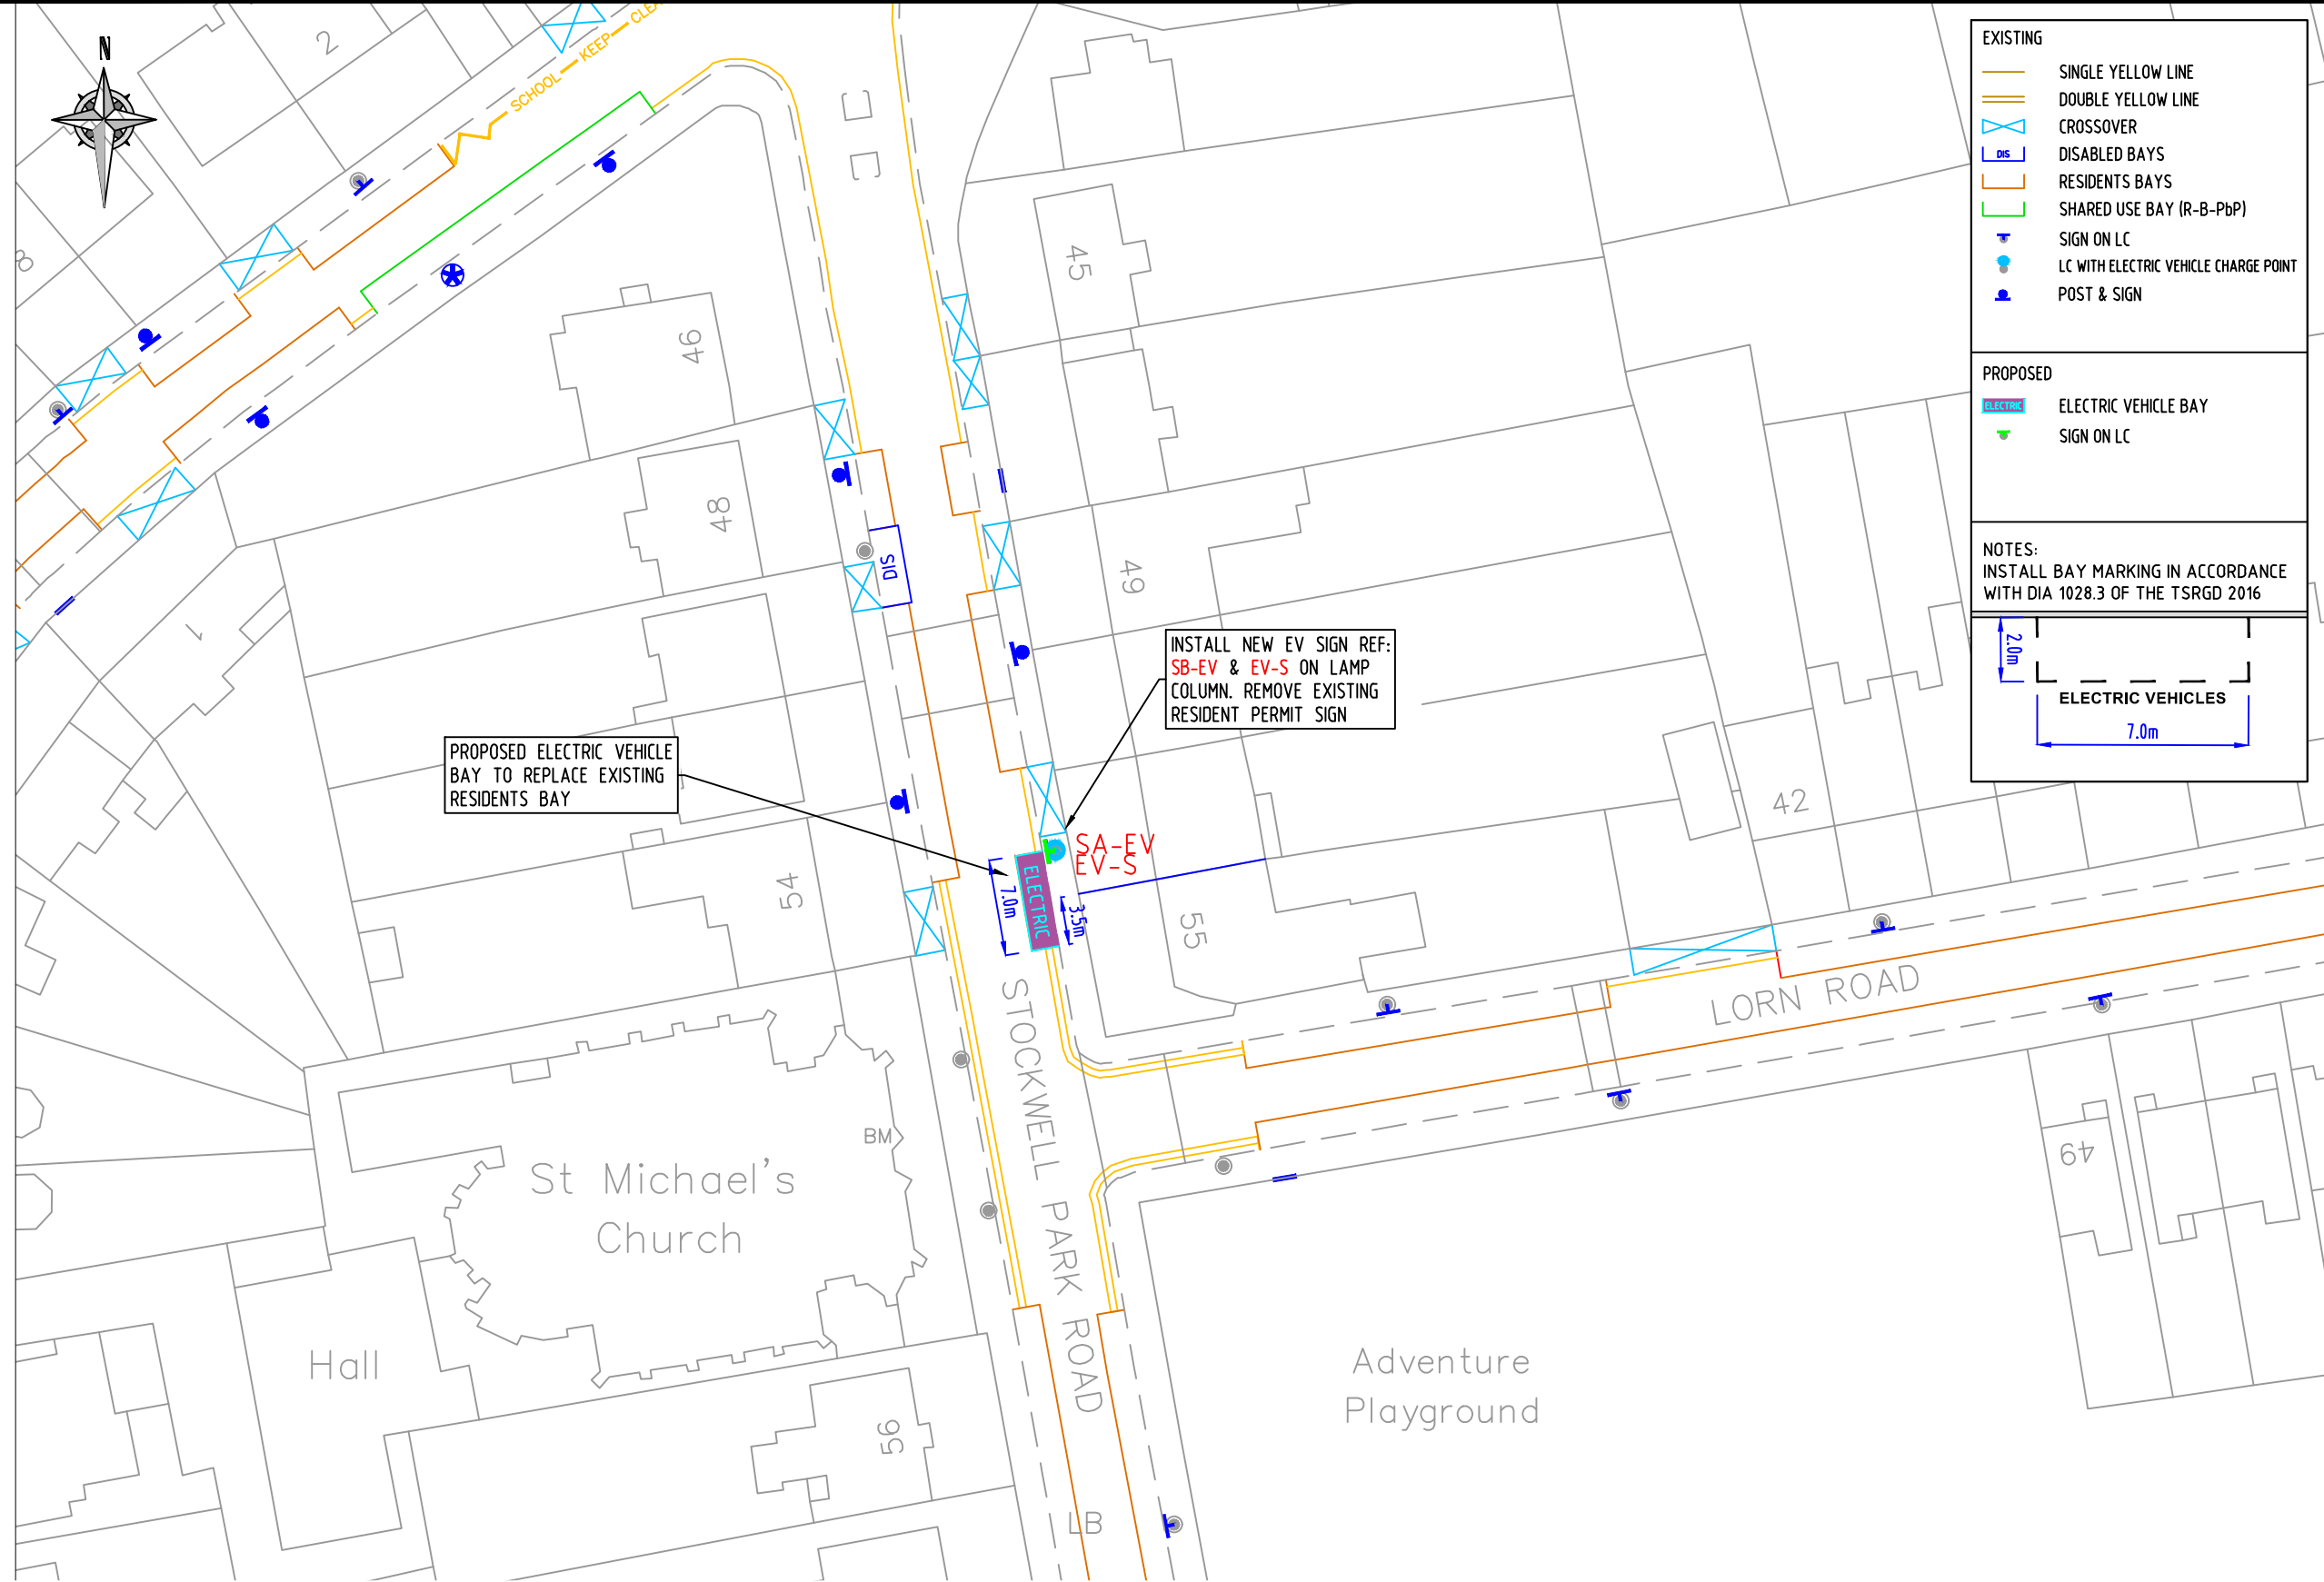

**EXISTING**

- SINGLE YELLOW LINE
- DOUBLE YELLOW LINE
- CROSSOVER
- DIS DISABLED BAYS
- RES RESIDENTS BAYS
- R-B-PbP SHARED USE BAY (R-B-PbP)
- SIGN ON LC
- LC WITH ELECTRIC VEHICLE CHARGE POINT
- POST & SIGN

**PROPOSED**

- ELECTRIC BAY
- SIGN ON LC

**NOTES:**  
INSTALL BAY MARKING IN ACCORDANCE WITH DIA 1028.3 OF THE TSRGD 2016

2.0m  
7.0m  
ELECTRIC VEHICLES

© CROWN COPYRIGHT AND DATABASE RIGHT 2021. ORDNANCE SURVEY 100019338. UNAUTHORISED REPRODUCTION INFRINGES CROWN COPYRIGHT AND MAY LEAD TO PROSECUTION OR CIVIL PROCEEDINGS.

NOTES:

REV	DESCRIPTION	DRAWN	SIG	DATE	CHKD	SIG	DATE	APP	SIG	DATE

**Lambeth**  
PARKING, STREET MANAGEMENT AND COMMERCIAL,  
3RD FLOOR, CIVIC CENTRE  
6 BRIXTON HILL  
LONDON, SW2 1EG  
020 7926 9000

DRAWN	SC	PROJECT	PROPOSED ELECTRIC VEHICLE PARKING
CHKD	GWA	DRAWING TITLE	STOCKWELL PARK ROAD (CPZ 'S')
APP	LM	CLASSIFICATION	TMO
		PAPER	A3
		SCALE	1:500
DATE	10.09.21	DRAWING NO	DES-CPZ-EVB-1002-001-50
		REVISION	-