

SB-EV




|               |                          |           |                    |
|---------------|--------------------------|-----------|--------------------|
| Scheme Ref.   | CPZ S - EV SIGN          | x-height  | 15.0               |
| Sign Ref.     | SB-EV                    | SIGN FACE |                    |
| Letter colour | BLACK                    | Width     | 290mm              |
| Background    | WHITE                    | Height    | 345mm              |
| Border        | BLACK                    | Area      | 0.10m <sup>2</sup> |
| Material      | Class R38 Microprismatic |           |                    |

EV-S



|               |                          |           |                    |
|---------------|--------------------------|-----------|--------------------|
| Scheme Ref.   | CPZ S - EV SIGN          | x-height  | 15.0               |
| Sign Ref.     | EV-S                     | SIGN FACE |                    |
| Letter colour | BLACK                    | Width     | 160mm              |
| Background    | WHITE                    | Height    | 60mm               |
| Border        | BLACK                    | Area      | 0.01m <sup>2</sup> |
| Material      | Class R38 Microprismatic |           |                    |

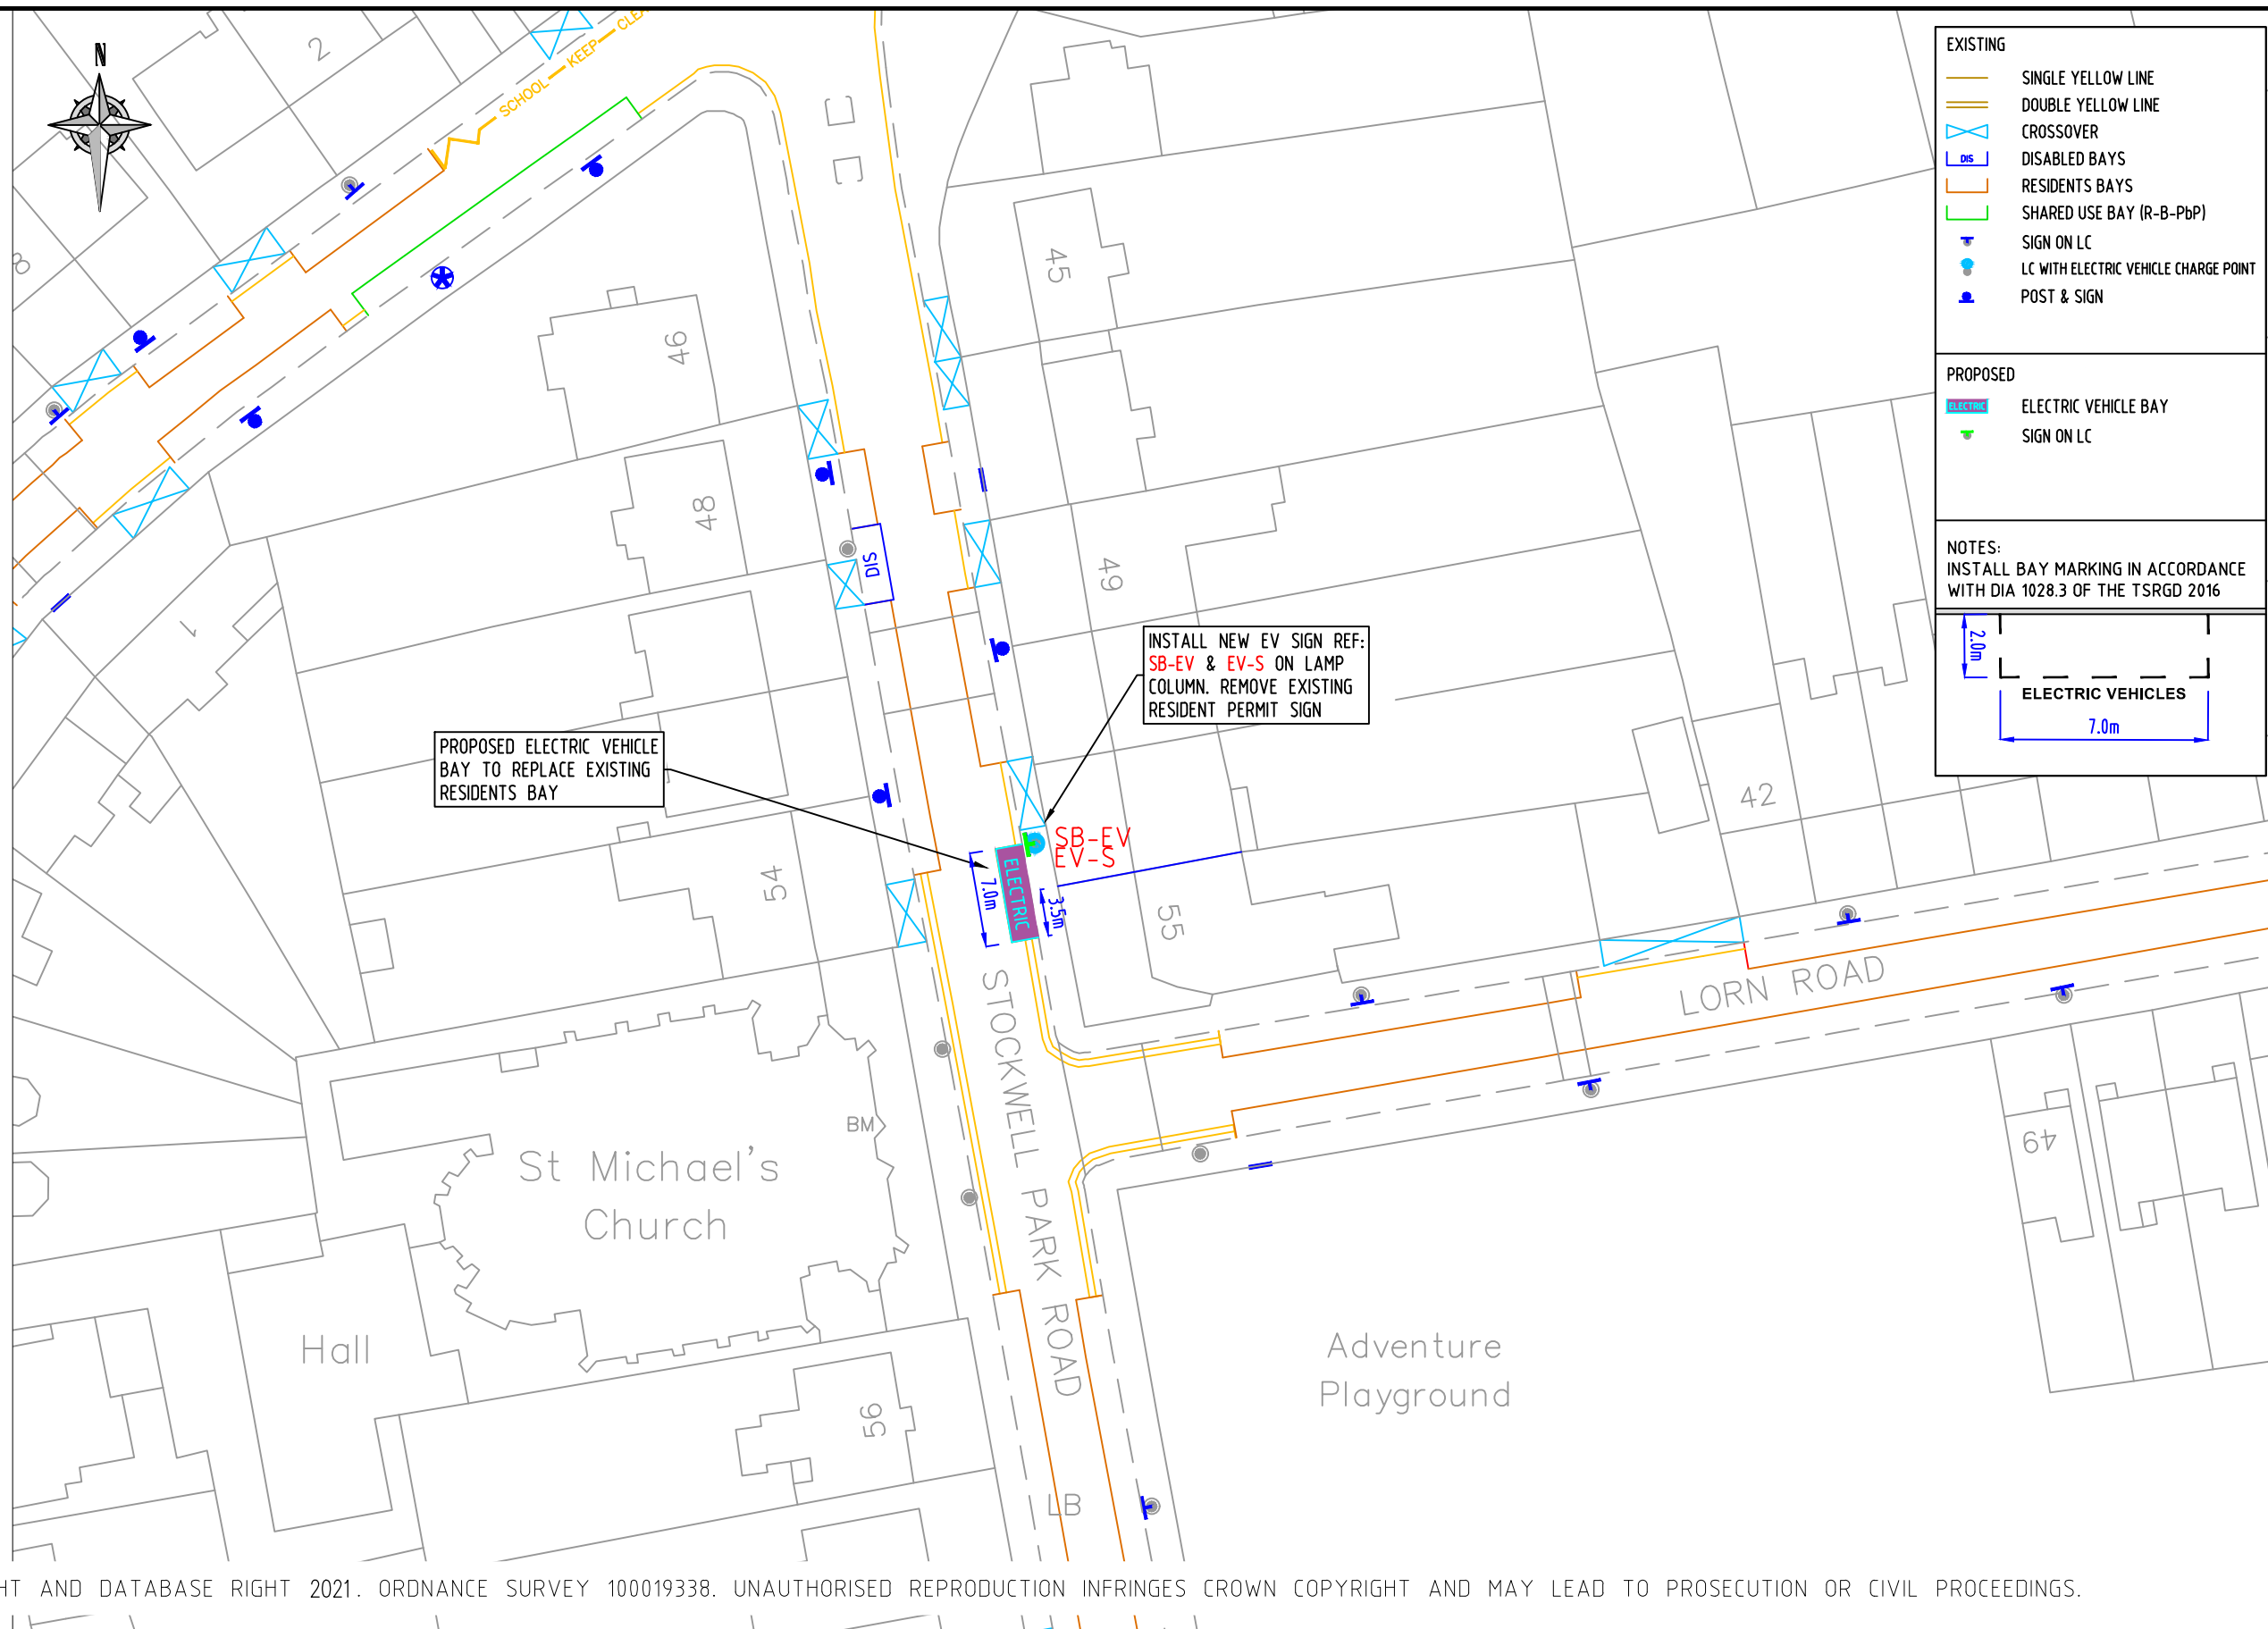

© CROWN COPYRIGHT AND DATABASE RIGHT 2021. ORDNANCE SURVEY 100019338. UNAUTHORISED REPRODUCTION INFRINGES CROWN COPYRIGHT AND MAY LEAD TO PROSECUTION OR CIVIL PROCEEDINGS.

NOTES:

| REV | DESCRIPTION | DRAWN | SIG | DATE | CHKD | SIG | DATE | APP | SIG | DATE |
|-----|-------------|-------|-----|------|------|-----|------|-----|-----|------|
|     |             |       |     |      |      |     |      |     |     |      |
|     |             |       |     |      |      |     |      |     |     |      |
**Lambeth**  
PARKING, STREET MANAGEMENT AND COMMERCIAL,  
3RD FLOOR, CIVIC CENTRE  
6 BRIXTON HILL  
LONDON, SW2 1EG  
020 7926 9000

|       |          |                |                                   |
|-------|----------|----------------|-----------------------------------|
| DRAWN | SC       | PROJECT        | PROPOSED ELECTRIC VEHICLE PARKING |
| CHKD  | GWA      | DRAWING TITLE  | STOCKWELL PARK ROAD (CPZ 'S')     |
| APP   | LM       | CLASSIFICATION | TMO                               |
|       |          | PAPER          | A3                                |
|       |          | SCALE          | 1:500                             |
| DATE  | 10.09.21 | DRAWING NO     | DES-CPZ-EVB-1002-001-50           |
|       |          | REVISION       | -                                 |