

SB-EV




Scheme Ref.	CPZ S - EV SIGN	x-height	15.0
Sign Ref.	SB-EV	SIGN FACE	
Letter colour	BLACK	Width	290mm
Background	WHITE	Height	345mm
Border	BLACK	Area	0.10m ²
Material	Class R38 Microprismatic		

EV-S




Scheme Ref.	CPZ S - EV SIGN	x-height	15.0
Sign Ref.	EV-S	SIGN FACE	
Letter colour	BLACK	Width	160mm
Background	WHITE	Height	60mm
Border	BLACK	Area	0.01m ²
Material	Class R38 Microprismatic		

SA

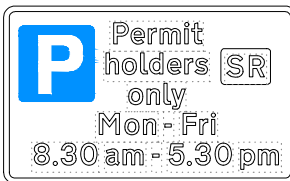


Scheme Ref.	CPZ S - EV SIGN	x-height	15.0
Sign Ref.	SA	SIGN FACE	
Letter colour	BLACK	Width	290mm
Background	WHITE	Height	175mm
Border	BLACK	Area	0.05m ²
Material	Class R38 Microprismatic		

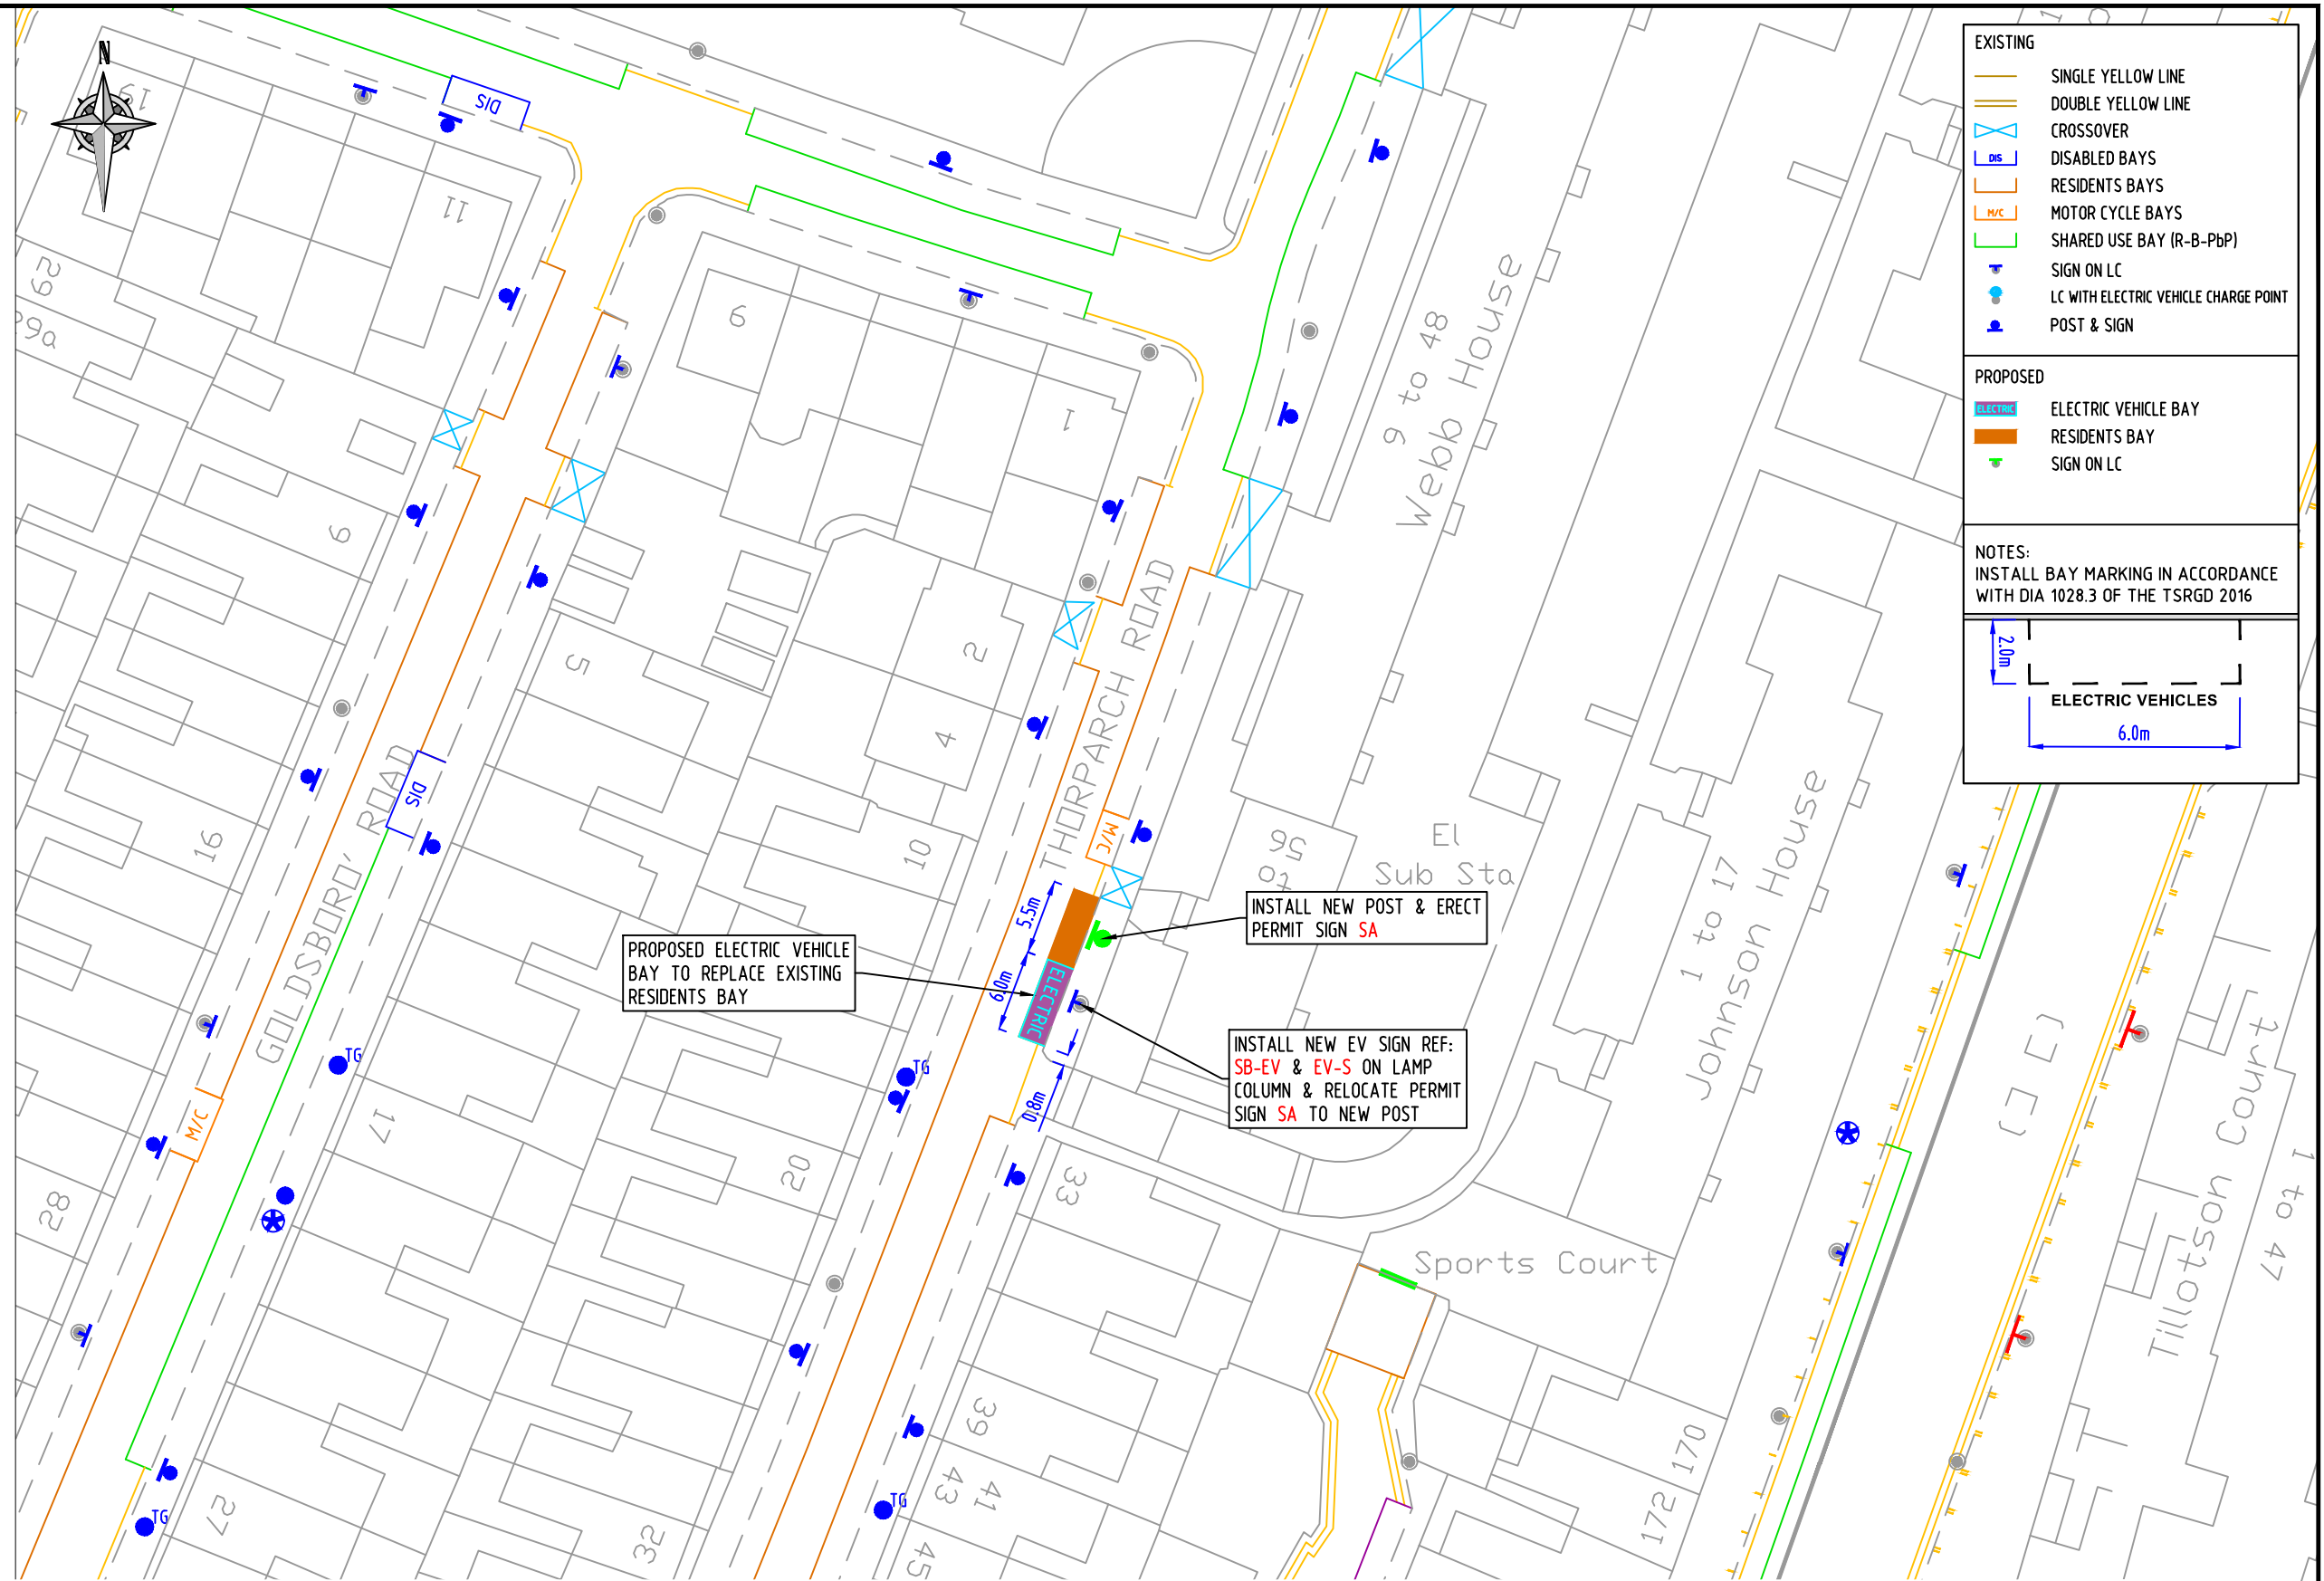

EXISTING	
	SINGLE YELLOW LINE
	DOUBLE YELLOW LINE
	CROSSOVER
	DISABLED BAYS
	RESIDENTS BAYS
	MOTOR CYCLE BAYS
	SHARED USE BAY (R-B-PbP)
	SIGN ON LC
	LC WITH ELECTRIC VEHICLE CHARGE POINT
	POST & SIGN

PROPOSED	
	ELECTRIC VEHICLE BAY
	RESIDENTS BAY
	SIGN ON LC

NOTES:
INSTALL BAY MARKING IN ACCORDANCE WITH DIA 1028.3 OF THE TSRGD 2016

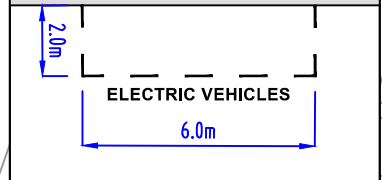

PROPOSED ELECTRIC VEHICLE BAY TO REPLACE EXISTING RESIDENTS BAY

INSTALL NEW POST & ERECT PERMIT SIGN SA

INSTALL NEW EV SIGN REF: SB-EV & EV-S ON LAMP COLUMN & RELOCATE PERMIT SIGN SA TO NEW POST

© CROWN COPYRIGHT AND DATABASE RIGHT 2021. ORDNANCE SURVEY 100019338. UNAUTHORISED REPRODUCTION INFRINGES CROWN COPYRIGHT AND MAY LEAD TO PROSECUTION OR CIVIL PROCEEDINGS.

NOTES:

REV	DESCRIPTION	DRAWN	SIG	DATE	CHKD	SIG	DATE	APP	SIG	DATE

PARKING, STREET MANAGEMENT AND COMMERCIAL,
3RD FLOOR, CIVIC CENTRE
6 BRIXTON HILL
LONDON, SW2 1EG
020 7926 9000

DRAWN	BC	PROJECT	PROPOSED ELECTRIC VEHICLE PARKING		
CHKD	GWA	DRAWING TITLE	THORPARCH ROAD (CPZ 'S')		
APP	LM	CLASSIFICATION	TMO	PAPER	A3
		SCALE	1:500		
DATE	10.09.21	DRAWING NO	DES-CPZ-EVB-1002-001-52	REVISION	-