

SB-EV

Electric vehicle recharging point
Permit holders only
Max stay 24 hours
No return within 2 hours

Scheme Ref.	CPZ S - EV SIGN
Sign Ref.	SB-EV
Letter colour	BLACK
Background	WHITE
Border	BLACK
Material	Class R38 Microprismatic
x-height	15.0
SIGN FACE	
Width	290mm
Height	345mm
Area	0.10m ²

EV-S

You must be actively charging to park in this bay

Scheme Ref.	CPZ S - EV SIGN
Sign Ref.	EV-S
Letter colour	BLACK
Background	WHITE
Border	BLACK
Material	Class R38 Microprismatic
x-height	15.0
SIGN FACE	
Width	320mm
Height	115mm
Area	0.4m ²

SC-Pb4

Mon - Fri
8.30 am - 5.30 pm
Permit holders
SR SB
or
Pay by phone
0207 005 0055
quoting location
83735
Max stay 4 hours

Scheme Ref.	CPZ S - EV Bays
Sign Ref.	SC - Pb4
Letter colour	BLACK
Background	WHITE
Border	BLACK
Material	Class R38 Microprismatic
x-height	15.0
SIGN FACE	
Width	365mm
Height	400mm
Area	0.14m ²


EXISTING

- SINGLE YELLOW LINE
- DOUBLE YELLOW LINE
- CROSSOVER
- DISABLED BAYS
- RESIDENTS BAYS
- MOTOR CYCLE BAYS
- SHARED USE BAY (R-B-PbP)
- SIGN ON LC
- LC WITH ELECTRIC VEHICLE CHARGE POINT
- POST & SIGN

PROPOSED

- ELECTRIC VEHICLE BAY
- SHARED USE BAY (R-B-PbP)
- SIGN ON LC

NOTES:
INSTALL BAY MARKING IN ACCORDANCE WITH DIA 1028.3 OF THE TSRGD 2016

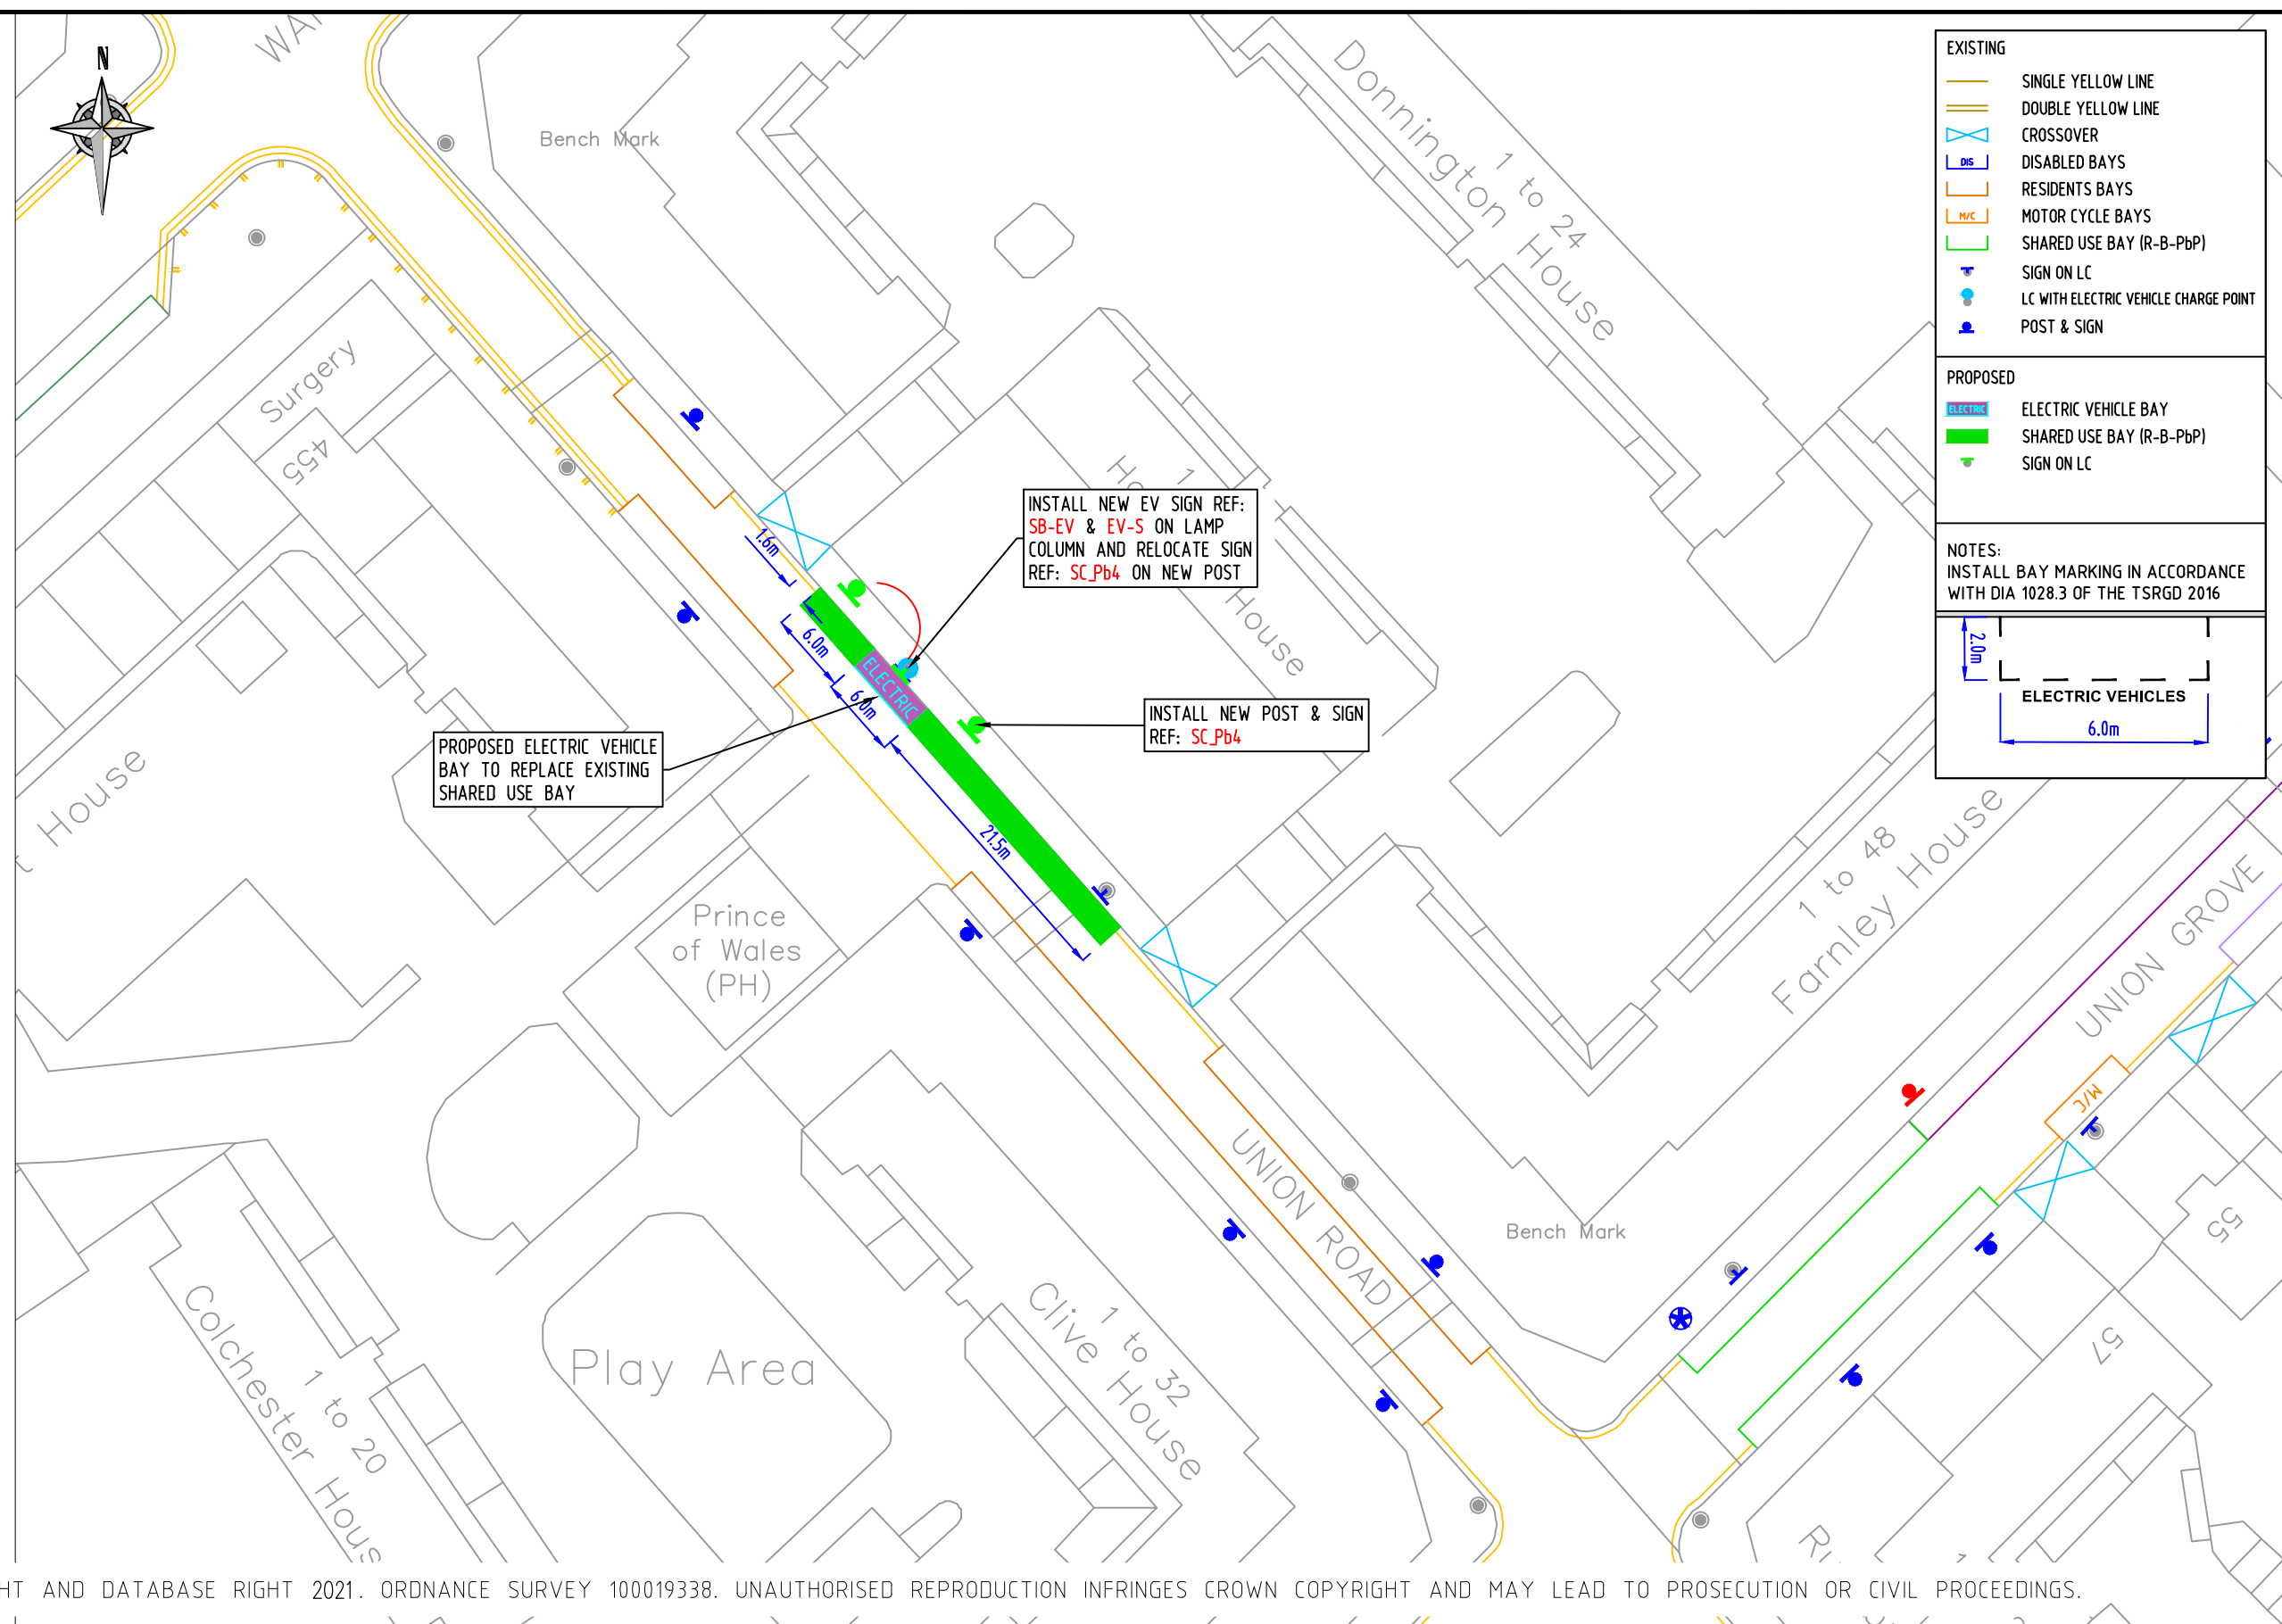

© CROWN COPYRIGHT AND DATABASE RIGHT 2021. ORDNANCE SURVEY 100019338. UNAUTHORISED REPRODUCTION INFRINGES CROWN COPYRIGHT AND MAY LEAD TO PROSECUTION OR CIVIL PROCEEDINGS.

NOTES:

REV	DESCRIPTION	DRAWN	SIG	DATE	CHKD	SIG	DATE	APP	SIG	DATE

Lambeth
PARKING, STREET MANAGEMENT AND COMMERCIAL,
3RD FLOOR, CIVIC CENTRE
6 BRIXTON HILL
LONDON, SW2 1EG
020 7926 9000

DRAWN	BC	PROJECT	PROPOSED ELECTRIC VEHICLE PARKING		
CHKD	GWA	DRAWING TITLE	UNION ROAD (CPZ 'S')		
APP	LM	CLASSIFICATION	TMO	PAPER	A3
		SCALE	1:500		
DATE	10.09.21	DRAWING NO	DES-CPZ-EVB-1002-001-49		REVISION
					-