

FB-EV

Electric vehicle recharging point
Permit holders only **FR** **FB**
Max stay 24 hours
No return within 2 hours

Scheme Ref.	CPZ F - EV Bays
Sign Ref.	FB-EV
Letter colour	BLACK
Background	WHITE
Border	BLACK
Material	Class R3B Microprismatic
x-height	15.0
SIGN FACE	
Width	281mm
Height	335mm
Area	0.09m ²

EV-S


You must be actively charging to park in this bay

Scheme Ref.	EV-SIGN
Sign Ref.	EV-S
Letter colour	WHITE
Background	DARK GREEN
Border	WHITE
Material	Class R3B Microprismatic
x-height	15.0
SIGN FACE	
Width	320mm
Height	115mm
Area	0.04m ²

FA

Permit holders **FR** only
Mon - Fri
Noon - 2 pm


Scheme Ref.	CPZ - EV SIGN
Sign Ref.	FA
Letter colour	BLACK
Background	WHITE
Border	BLACK
Material	Class R3B Microprismatic
x-height	15.0
SIGN FACE	
Width	290mm
Height	125mm
Area	0.05m ²

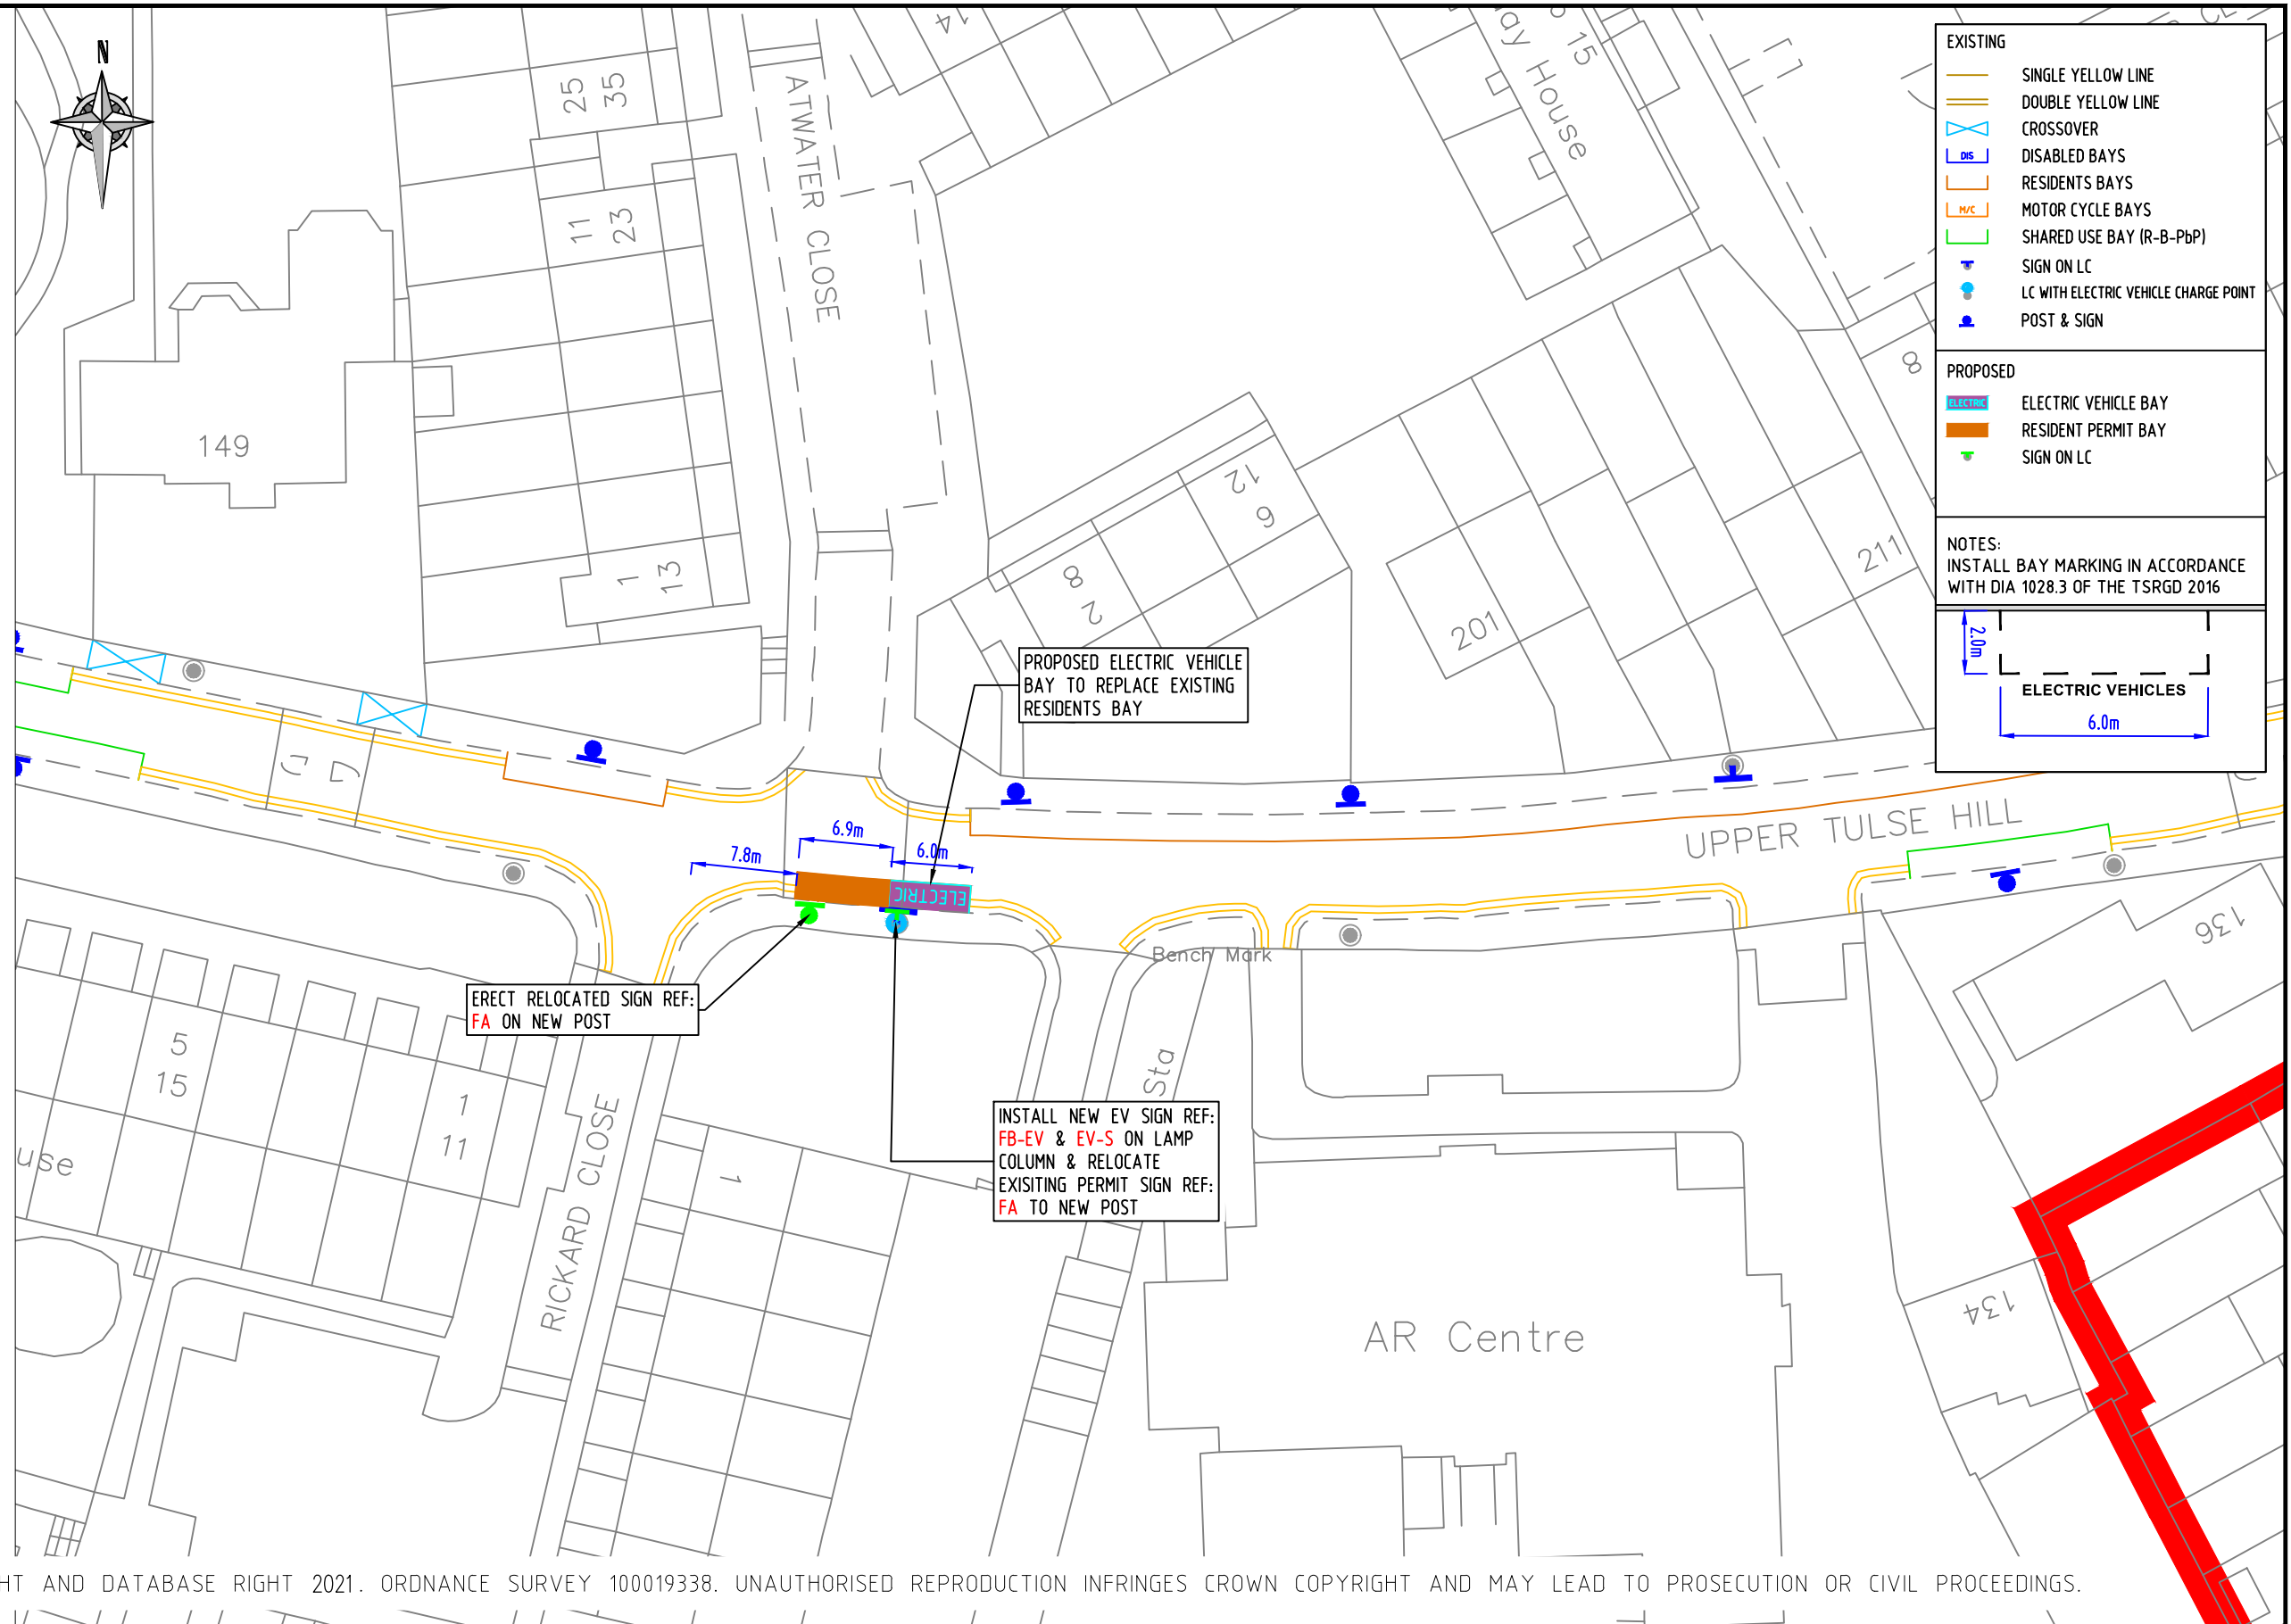

- EXISTING**
- SINGLE YELLOW LINE
 - DOUBLE YELLOW LINE
 - CROSSOVER
 - DISABLED BAYS
 - RESIDENTS BAYS
 - MOTOR CYCLE BAYS
 - SHARED USE BAY (R-B-PbP)
 - SIGN ON LC
 - LC WITH ELECTRIC VEHICLE CHARGE POINT
 - POST & SIGN

- PROPOSED**
- ELECTRIC VEHICLE BAY
 - RESIDENT PERMIT BAY
 - SIGN ON LC

NOTES:
INSTALL BAY MARKING IN ACCORDANCE WITH DIA 1028.3 OF THE TSRGD 2016

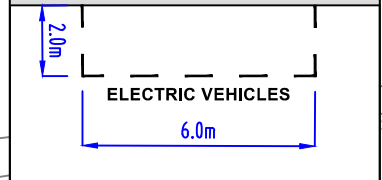

© CROWN COPYRIGHT AND DATABASE RIGHT 2021. ORDNANCE SURVEY 100019338. UNAUTHORISED REPRODUCTION INFRINGES CROWN COPYRIGHT AND MAY LEAD TO PROSECUTION OR CIVIL PROCEEDINGS.

NOTES:

REV	DESCRIPTION	DRAWN	SIG	DATE	CHKD	SIG	DATE	APP	SIG	DATE

Lambeth
PARKING, STREET MANAGEMENT AND COMMERCIAL,
3RD FLOOR, CIVIC CENTRE
6 BRIXTON HILL
LONDON, SW2 1EG
020 7926 9000

DRAWN	BC	PROJECT	PROPOSED ELECTRIC VEHICLE PARKING		
CHKD	GWA	DRAWING TITLE	UPPER TULSE HILL (CPZ 'F')		
APP	LM	CLASSIFICATION	TMO	PAPER	A3
		SCALE	1:500		
DATE	10.09.21	DRAWING NO	DES-CPZ-EVB-1002-001-11		REVISION
					-