

KA-EV

Electric vehicle recharging point
Permit holders only KRKSR
Max stay 24 hours
No return within 2 hours

Scheme Ref.	CPZ K - EV Bays		
Sign Ref.	KB-EV	x-height	15.0
Letter colour	BLACK	SIGN FACE	
Background	WHITE	Width	281mm
Border	BLACK	Height	335mm
Material	Class R3B Microprismatic	Area	0.09m ²

EV-S

You must be actively charging to park in this bay

Scheme Ref.	CPZ R - EV SIGN		
Sign Ref.	EV-S	x-height	15.0
Letter colour	BLACK	SIGN FACE	
Background	WHITE	Width	320mm
Border	BLACK	Height	115mm
Material	Class R3B Microprismatic	Area	0.04m ²


KA

Permit holders Only KRKSR
Mon - Fri
8.30 am - 6.30 pm

Scheme Ref.	CPZ K - EV Bays		
Sign Ref.	KA	x-height	15.0
Letter colour	BLACK	SIGN FACE	
Background	WHITE	Width	314mm
Border	BLACK	Height	210mm
Material	Class R3B Microprismatic	Area	0.07m ²



KENNINGTON ROAD

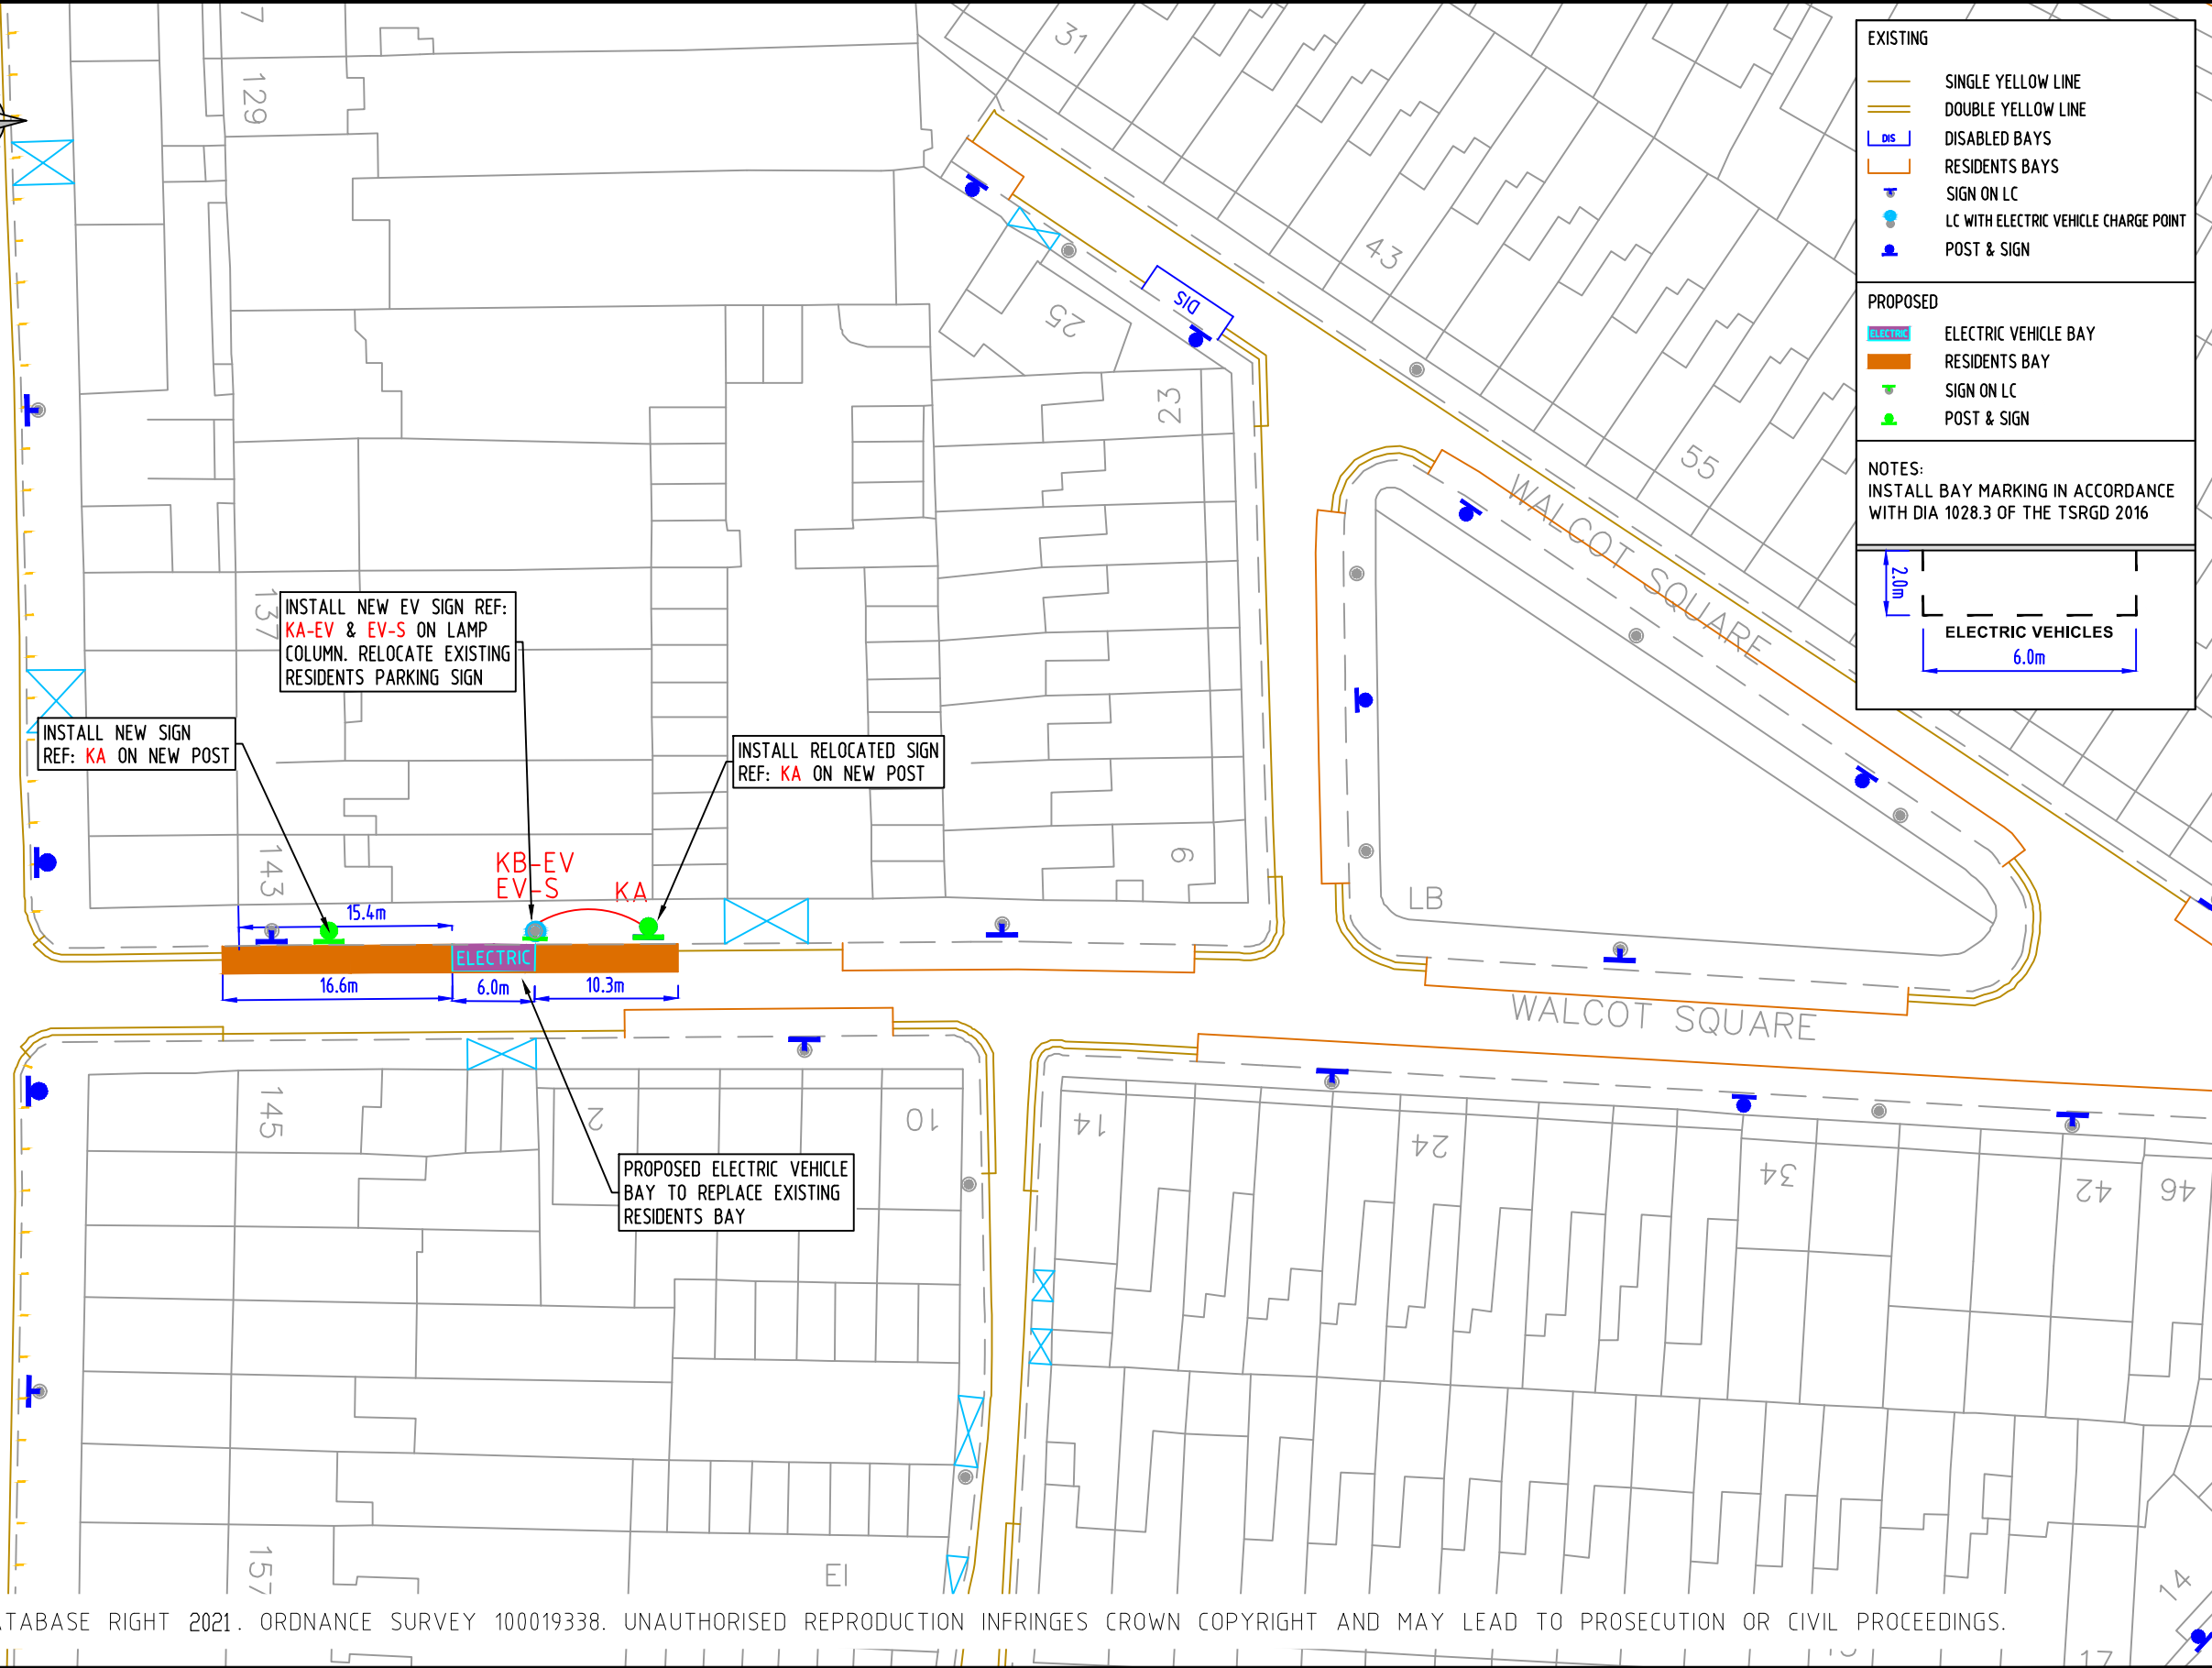

EXISTING

- SINGLE YELLOW LINE
- DOUBLE YELLOW LINE
- DIS DISABLED BAYS
- RESIDENTS BAYS
- SIGN ON LC
- LC WITH ELECTRIC VEHICLE CHARGE POINT
- POST & SIGN

PROPOSED

- ELECTRIC VEHICLE BAY
- RESIDENTS BAY
- SIGN ON LC
- POST & SIGN

NOTES:
INSTALL BAY MARKING IN ACCORDANCE WITH DIA 1028.3 OF THE TSRGD 2016

© CROWN COPYRIGHT AND DATABASE RIGHT 2021. ORDNANCE SURVEY 100019338. UNAUTHORISED REPRODUCTION INFRINGES CROWN COPYRIGHT AND MAY LEAD TO PROSECUTION OR CIVIL PROCEEDINGS.

NOTES:

REV	DESCRIPTION	DRAWN	SIG	DATE	CHKD	SIG	DATE	APP	SIG	DATE

Lambeth
PARKING, STREET MANAGEMENT AND COMMERCIAL,
3RD FLOOR, CIVIC CENTRE
6 BRIXTON HILL
LONDON, SW2 1EG
020 7926 9000

DRAWN	SC	PROJECT	PROPOSED ELECTRIC VEHICLE PARKING		
CHKD	GWA	DRAWING TITLE	WALCOTT SQUARE (CPZ K)		
APP	LM	CLASSIFICATION	TMO	PAPER	A3
		SCALE	1:500		
DATE	20.08.21	DRAWING NO	DES-CPZ-EVB-1002-001-18		REVISION
					-