



REDUCE EXISTING RESIDENT ONLY PARKING BAY TO ACCOMMODATE NEW DROPPED KERBS. INTRODUCE SINGLE YELLOW LINE.

EXISTING


- SINGLE YELLOW LINE
- DOUBLE YELLOW LINE
- CROSSOVER
- DISABLED BAYS
- RESIDENTS BAYS
- SHARED USE BAY (R, B, PbP)
- SHARED USE BAY (R, PbP)
- POST & SIGN

PROPOSED

- SINGLE YELLOW LINE
- CROSSOVER
- RESIDENTS BAYS
- POST & SIGN

REMOVE

- RESIDENT BAY
- POST & SIGN

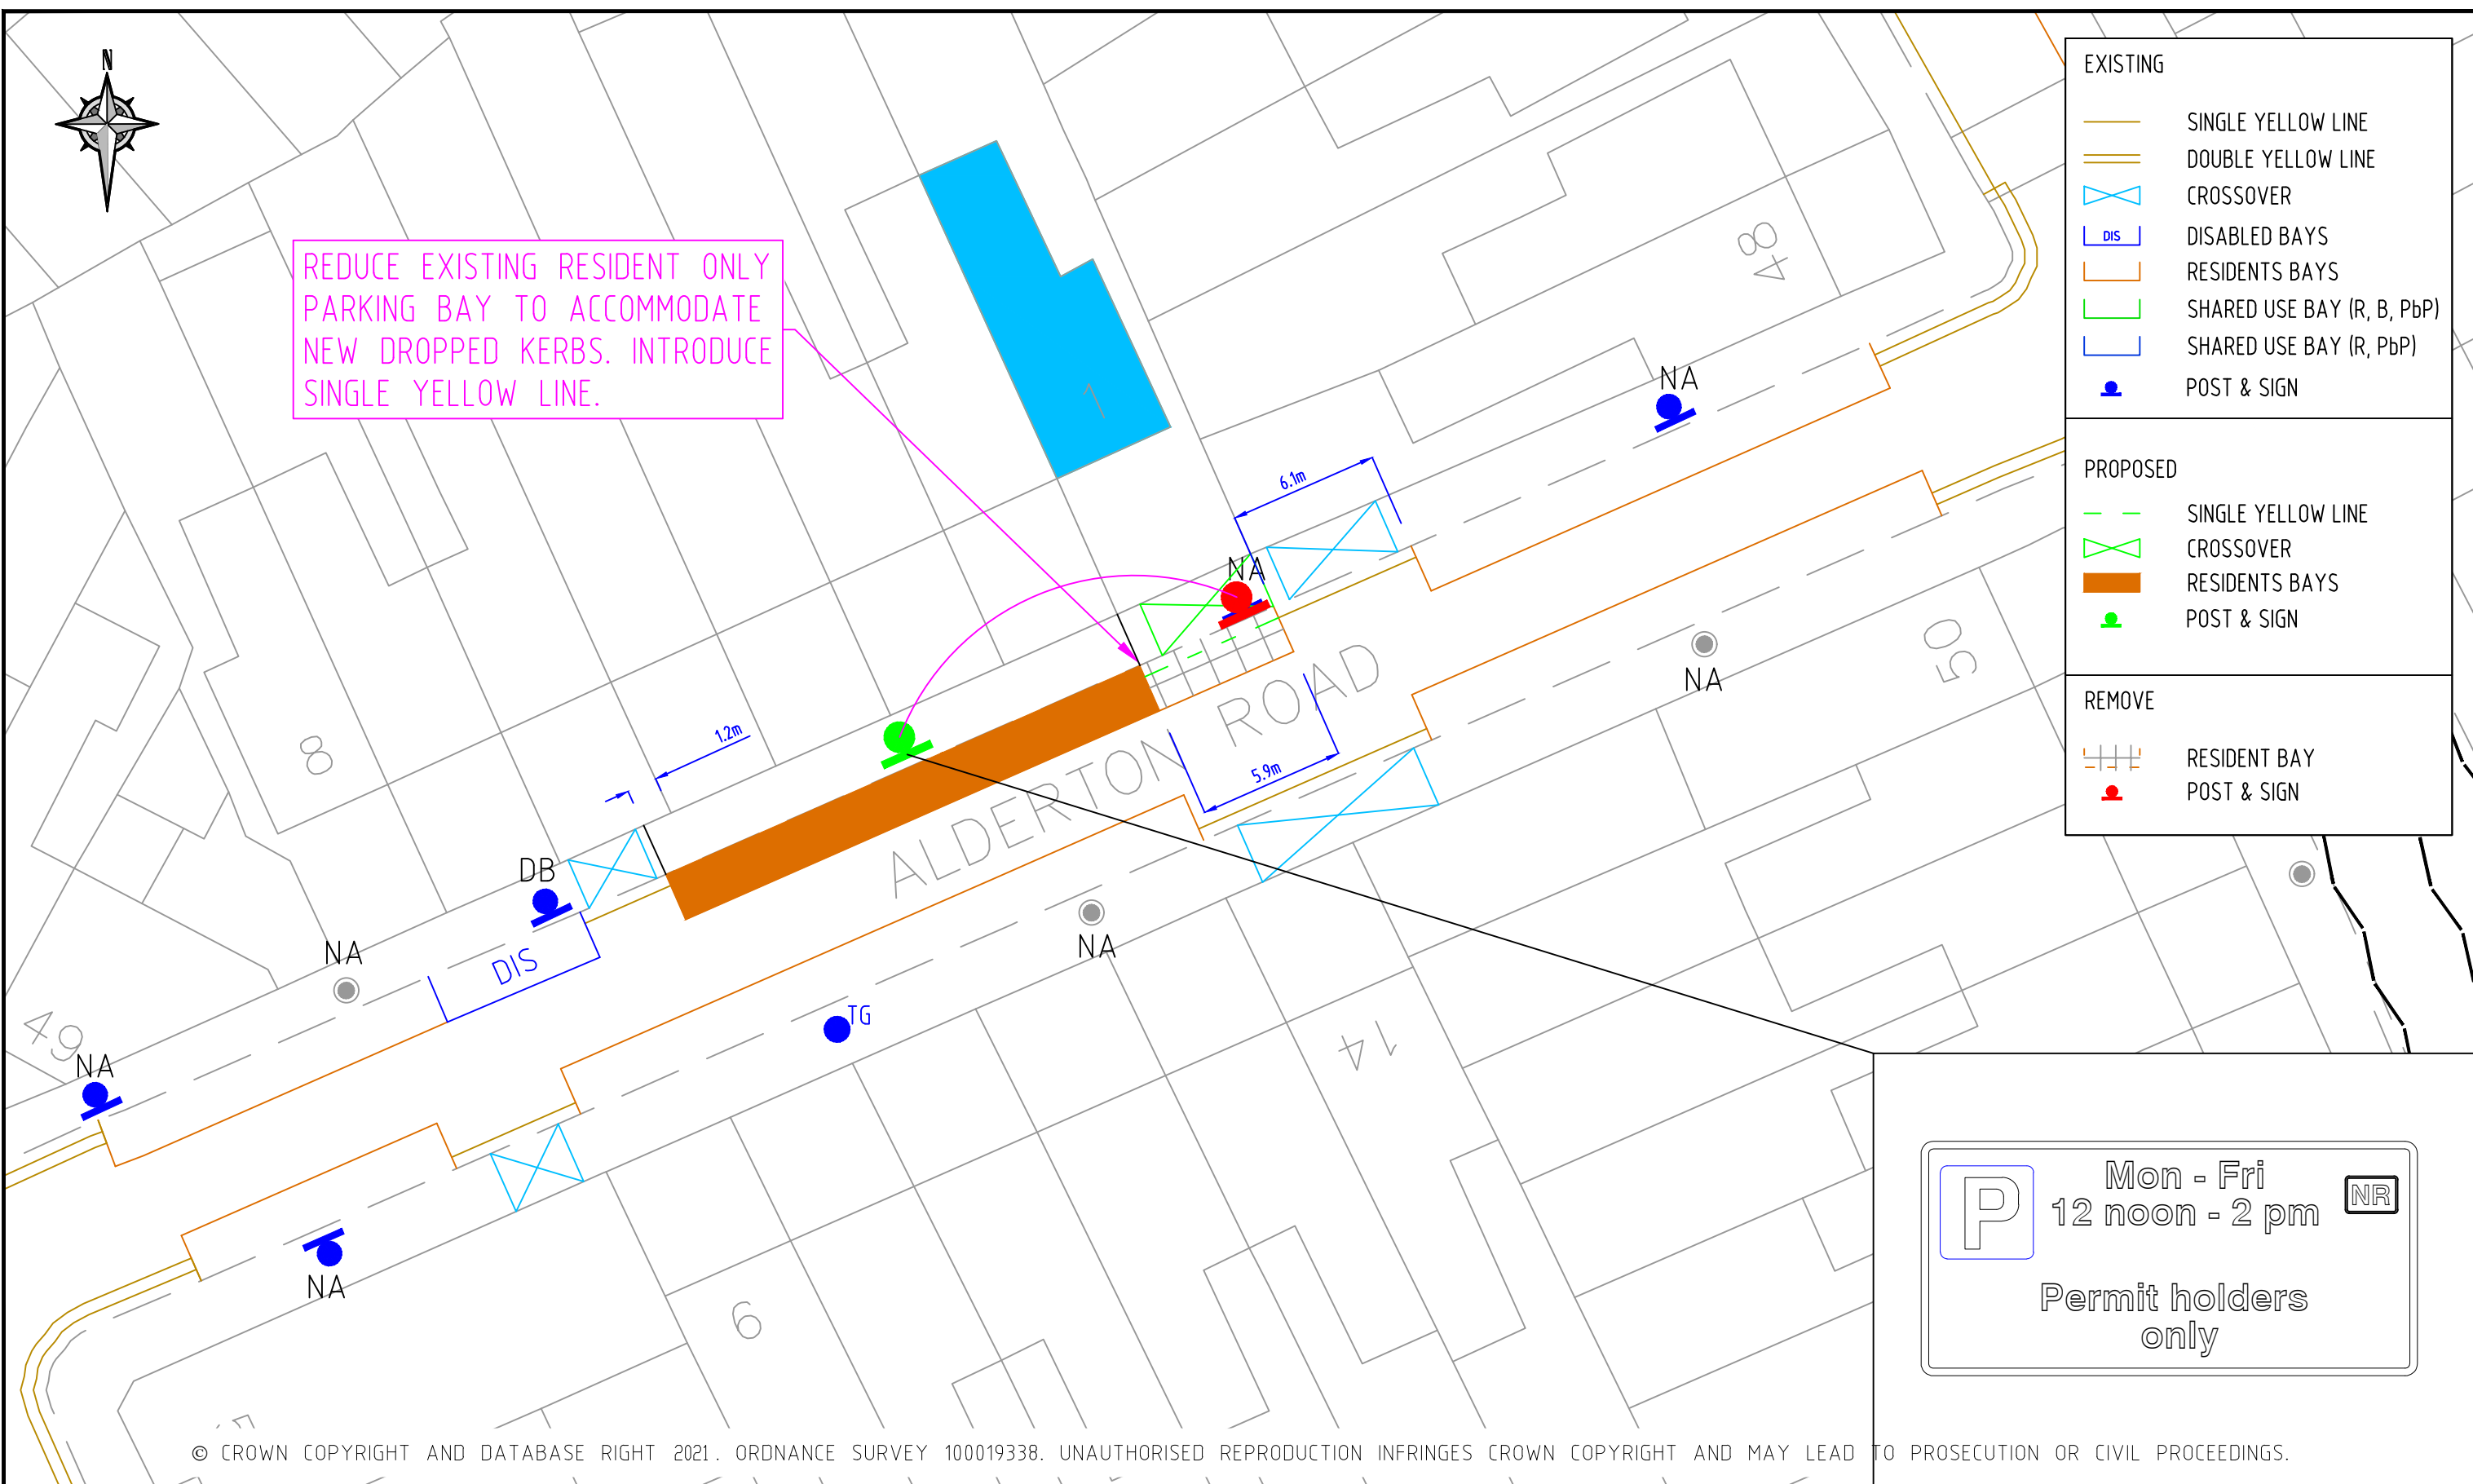

P

Mon - Fri
12 noon - 2 pm

Permit holders
only

NR

© CROWN COPYRIGHT AND DATABASE RIGHT 2021. ORDNANCE SURVEY 100019338. UNAUTHORISED REPRODUCTION INFRINGES CROWN COPYRIGHT AND MAY LEAD TO PROSECUTION OR CIVIL PROCEEDINGS.

NOTES:

REV	DESCRIPTION	DRAWN	SIG	DATE	CHKD	SIG	DATE	APP	SIG	DATE

Lambeth
PARKING, STREET MANAGEMENT
AND COMMERCIAL,
3RD FLOOR, CIVIC CENTRE
6 BRIXTON HILL
LONDON, SW2 1EG
020 7926 9000

DRAWN AF	PROJECT DROPPED KERB TMO AMENDMENTS		
CHKD LM	DRAWING TITLE 1 ALDERTON ROAD		
APP SC	CLASSIFICATION TMO	PAPER A3	SCALE 1:250
DATE 11.03.21	DRAWING NO DES-CPZ-VC-1001-001	REVISION -	