


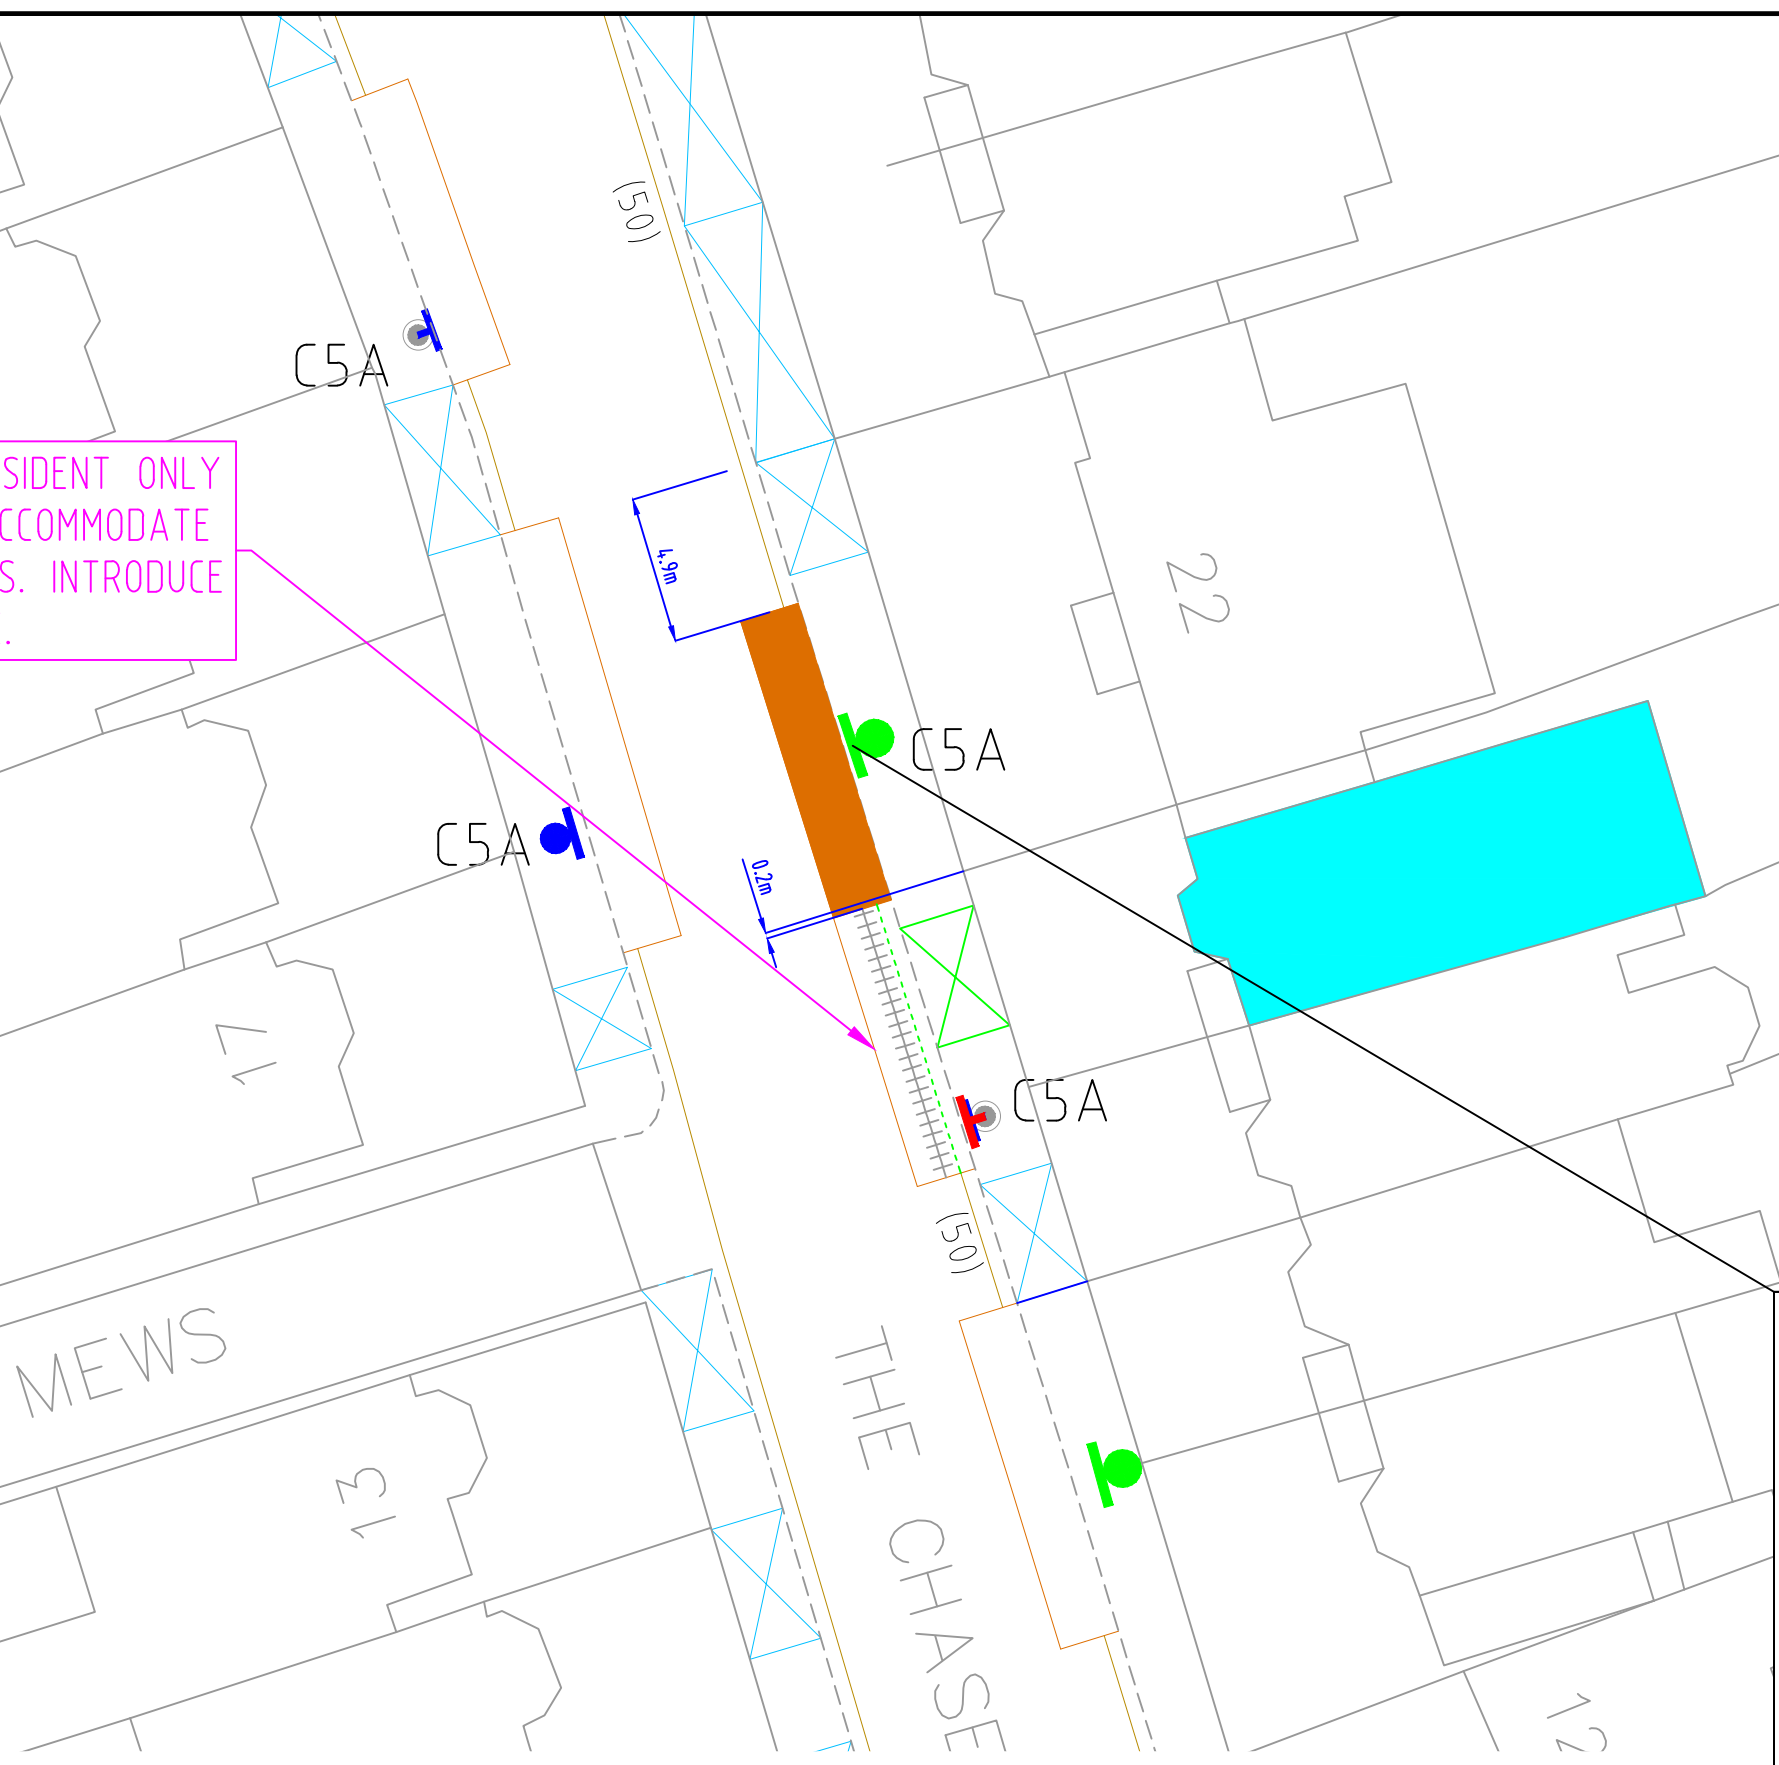

REDUCE EXISTING RESIDENT ONLY PARKING BAY TO ACCOMMODATE NEW DROPPED KERBS. INTRODUCE SINGLE YELLOW LINE.

| EXISTING | |
|----------|--------------------|
| | SINGLE YELLOW LINE |
| | CROSSOVER |
| | RESIDENTS BAYS |
| | POST & SIGN |
| PROPOSED | |
| | SINGLE YELLOW LINE |
| | CROSSOVER |
| | RESIDENTS BAYS |
| | POST & SIGN |
| REMOVE | |
| | RESIDENT BAY |
| | SIGN ON LC |



Sign ref.: C5A

Mon - Fri
12 noon - 2 pm

Permit holders
only

© CROWN COPYRIGHT AND DATABASE RIGHT 2021. ORDNANCE SURVEY 100019338. UNAUTHORISED REPRODUCTION INFRINGES CROWN COPYRIGHT AND MAY LEAD TO PROSECUTION OR CIVIL PROCEEDINGS.

NOTES:

| REV | DESCRIPTION | DRAWN | SIG | DATE | CHKD | SIG | DATE | APP | SIG | DATE |
|-----|-------------|-------|-----|------|------|-----|------|-----|-----|------|
| | | | | | | | | | | |
| | | | | | | | | | | |
Lambeth
PARKING, STREET MANAGEMENT
AND COMMERCIAL,
3RD FLOOR, CIVIC CENTRE
6 BRIXTON HILL
LONDON, SW2 1EG
020 7926 9000

| | | | | | |
|-------|----------|----------------|-----------------------------|-------|----------|
| DRAWN | AF | PROJECT | DROPPED KERB TMO AMENDMENTS | | |
| CHKD | GWA | DRAWING TITLE | 20 THE CHASE (CPZ 'C') | | |
| APP | SC | CLASSIFICATION | TMO | PAPER | A3 |
| | | SCALE | 1:500 | | |
| DATE | 08.04.21 | DRAWING NO | DES-CPZ-VC-1001-007 | | REVISION |
| | | | | | - |