

REMOVE

 DISABLED BAY

 POST & SIGN



© CROWN COPYRIGHT AND DATABASE RIGHT 2021. ORDNANCE SURVEY 100019338. UNAUTHORISED REPRODUCTION INFRINGES CROWN COPYRIGHT AND MAY LEAD TO PROSECUTION OR CIVIL PROCEEDINGS.

REV	DESCRIPTION	DRAWN	SIG	DATE	CHKD	SIG	DATE	APP	SIG	DATE




**Lambeth**  
 PARKING, STREET MANAGEMENT  
 AND COMMERCIAL,  
 3RD FLOOR, CIVIC CENTRE  
 6 BRIXTON HILL  
 LONDON, SW2 1EG  
 020 7926 9000

DRAWN	SC	PROJECT	PROPOSED DISABLED PARKING REMOVAL		
CHKD	LM	DRAWING TITLE	8 ARDLUI ROAD		
APP	CS	CLASSIFICATION	TMO	PAPER	A4
		SCALE	1:500		
DATE	25/01/22	DRAWING NO	DB-R-21/22-B2-R01		REVISION
					-

REMOVE

DIS DISABLED BAY

POST & SIGN

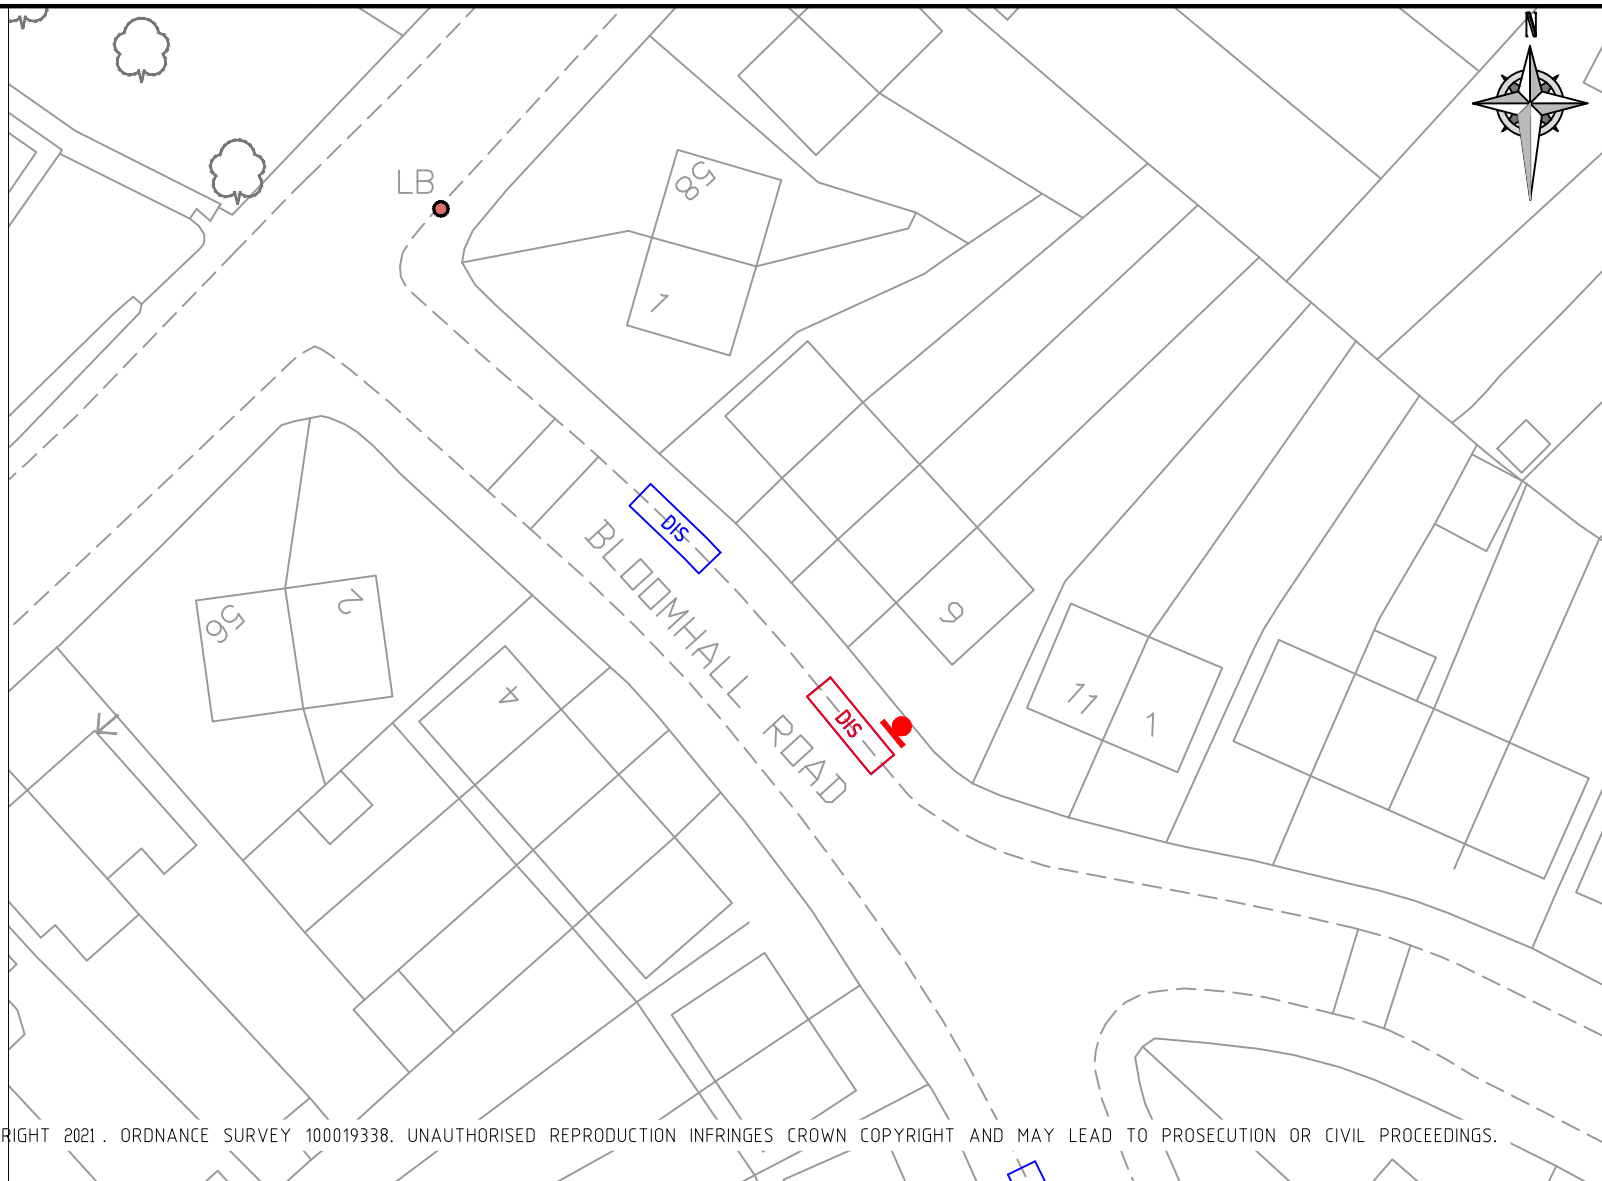

© CROWN COPYRIGHT AND DATABASE RIGHT 2021. ORDNANCE SURVEY 100019338. UNAUTHORISED REPRODUCTION INFRINGES CROWN COPYRIGHT AND MAY LEAD TO PROSECUTION OR CIVIL PROCEEDINGS.

REV	DESCRIPTION	DRAWN	SIG	DATE	CHKD	SIG	DATE	APP	SIG	DATE



**Lambeth**  
 PARKING, STREET MANAGEMENT  
 AND COMMERCIAL,  
 3RD FLOOR, CIVIC CENTRE  
 6 BRIXTON HILL  
 LONDON, SW2 1EG  
 020 7926 9000

DRAWN	SC	PROJECT	PROPOSED DISABLED PARKING REMOVAL		
CHKD	LM	DRAWING TITLE	9 BLOOMHALL ROAD		
APP	CS	CLASSIFICATION	TMO	PAPER	A4
		SCALE	1:500		
DATE	25/01/22	DRAWING NO	DB-R-21/22-B2-R02		REVISION
					-


NOTES:  
 INSTALL BAY MARKING IN ACCORDANCE  
 WITH DIA 1028.3 OF THE TSRGD 2016


PROPOSED

 RESIDENT ONLY BAY

REMOVE

 DISABLED BAY

 POST & SIGN

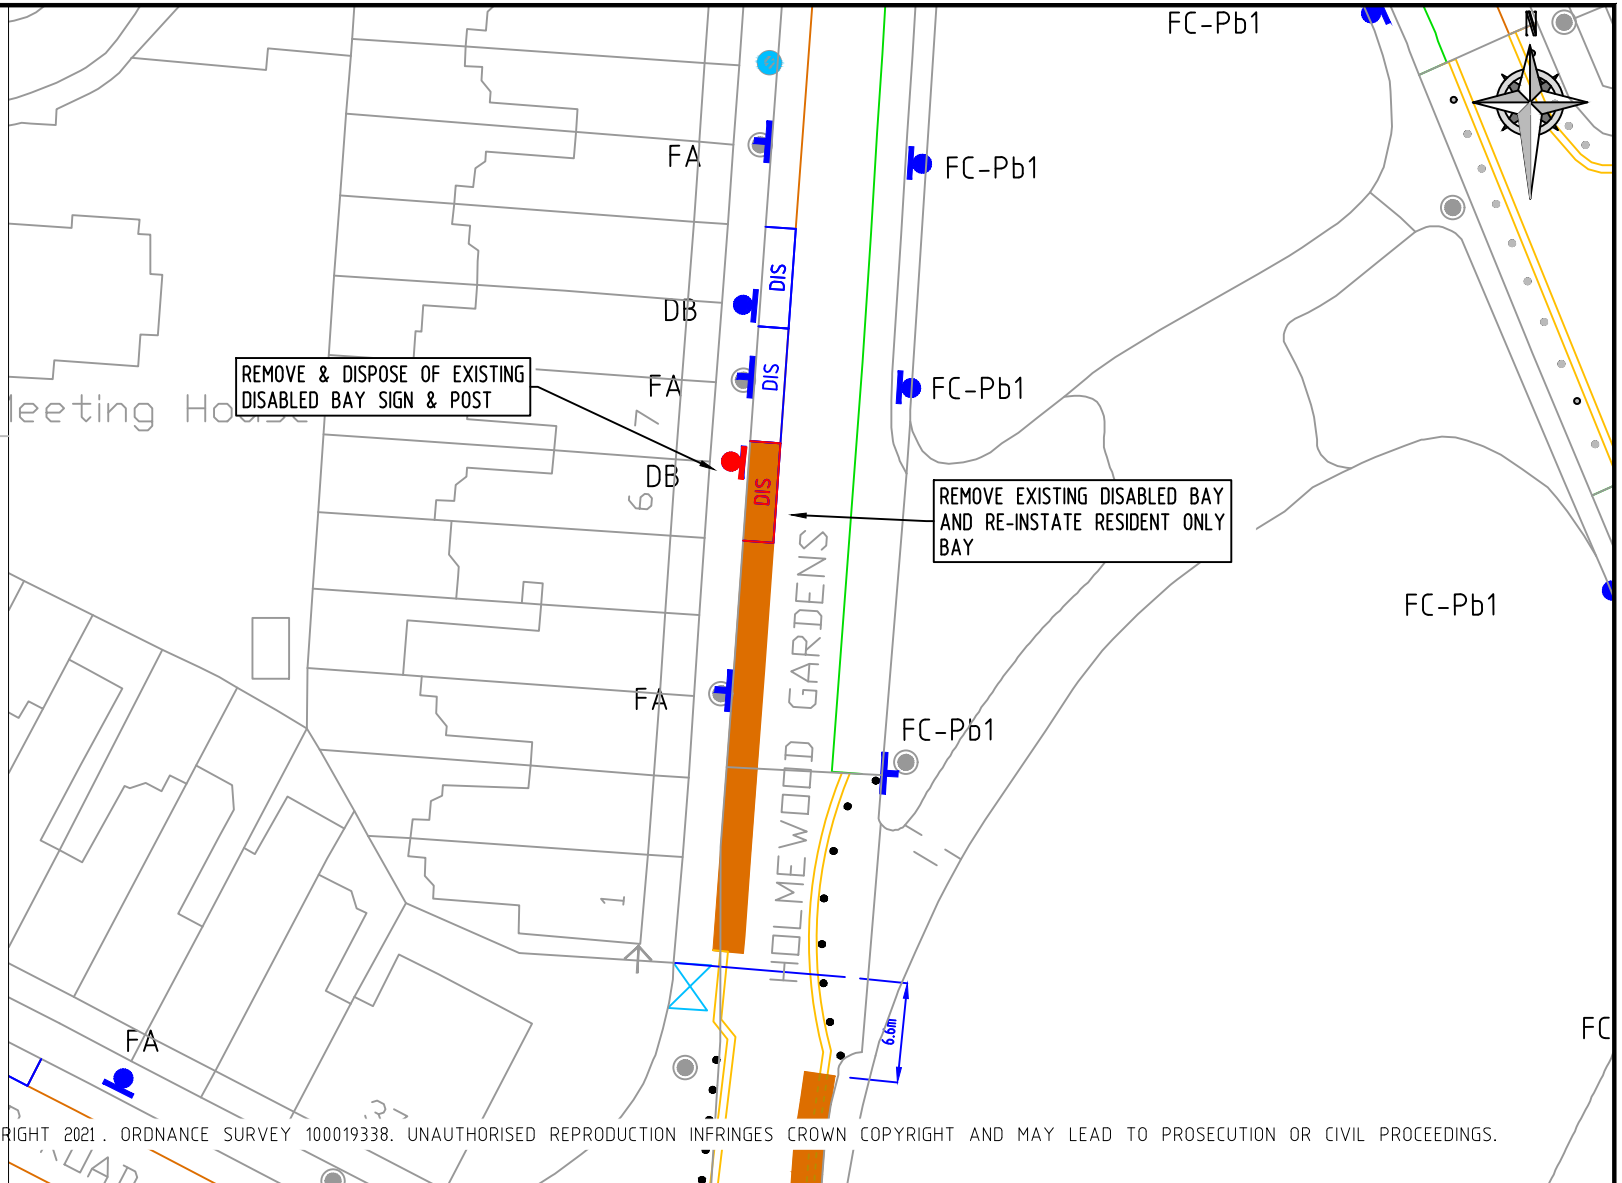

© CROWN COPYRIGHT AND DATABASE RIGHT 2021. ORDNANCE SURVEY 100019338. UNAUTHORISED REPRODUCTION INFRINGES CROWN COPYRIGHT AND MAY LEAD TO PROSECUTION OR CIVIL PROCEEDINGS.

REV	DESCRIPTION	DRAWN	SIG	DATE	CHKD	SIG	DATE	APP	SIG	DATE



**Lambeth**  
 PARKING, STREET MANAGEMENT  
 AND COMMERCIAL,  
 3RD FLOOR, CIVIC CENTRE  
 6 BRIXTON HILL  
 LONDON, SW2 1EG  
 020 7926 9000

DRAWN	PROJECT	DRAWING TITLE	CLASSIFICATION	PAPER	SCALE	DATE	DRAWING NO	REVISION
SC	PROPOSED DISABLED PARKING REMOVAL	6 HOLMEWOOD GARDENS (CPZ F)	TMO	A4	1:500	25/01/22	DB-R-21/22-B2-R03	-


NOTES:  
INSTALL BAY MARKING IN ACCORDANCE  
WITH DIA 1028.3 OF THE TSRGD 2016


PROPOSED

 SHARED USE BAY (R, PbP)

REMOVE

 DISABLED BAY

 POST & SIGN

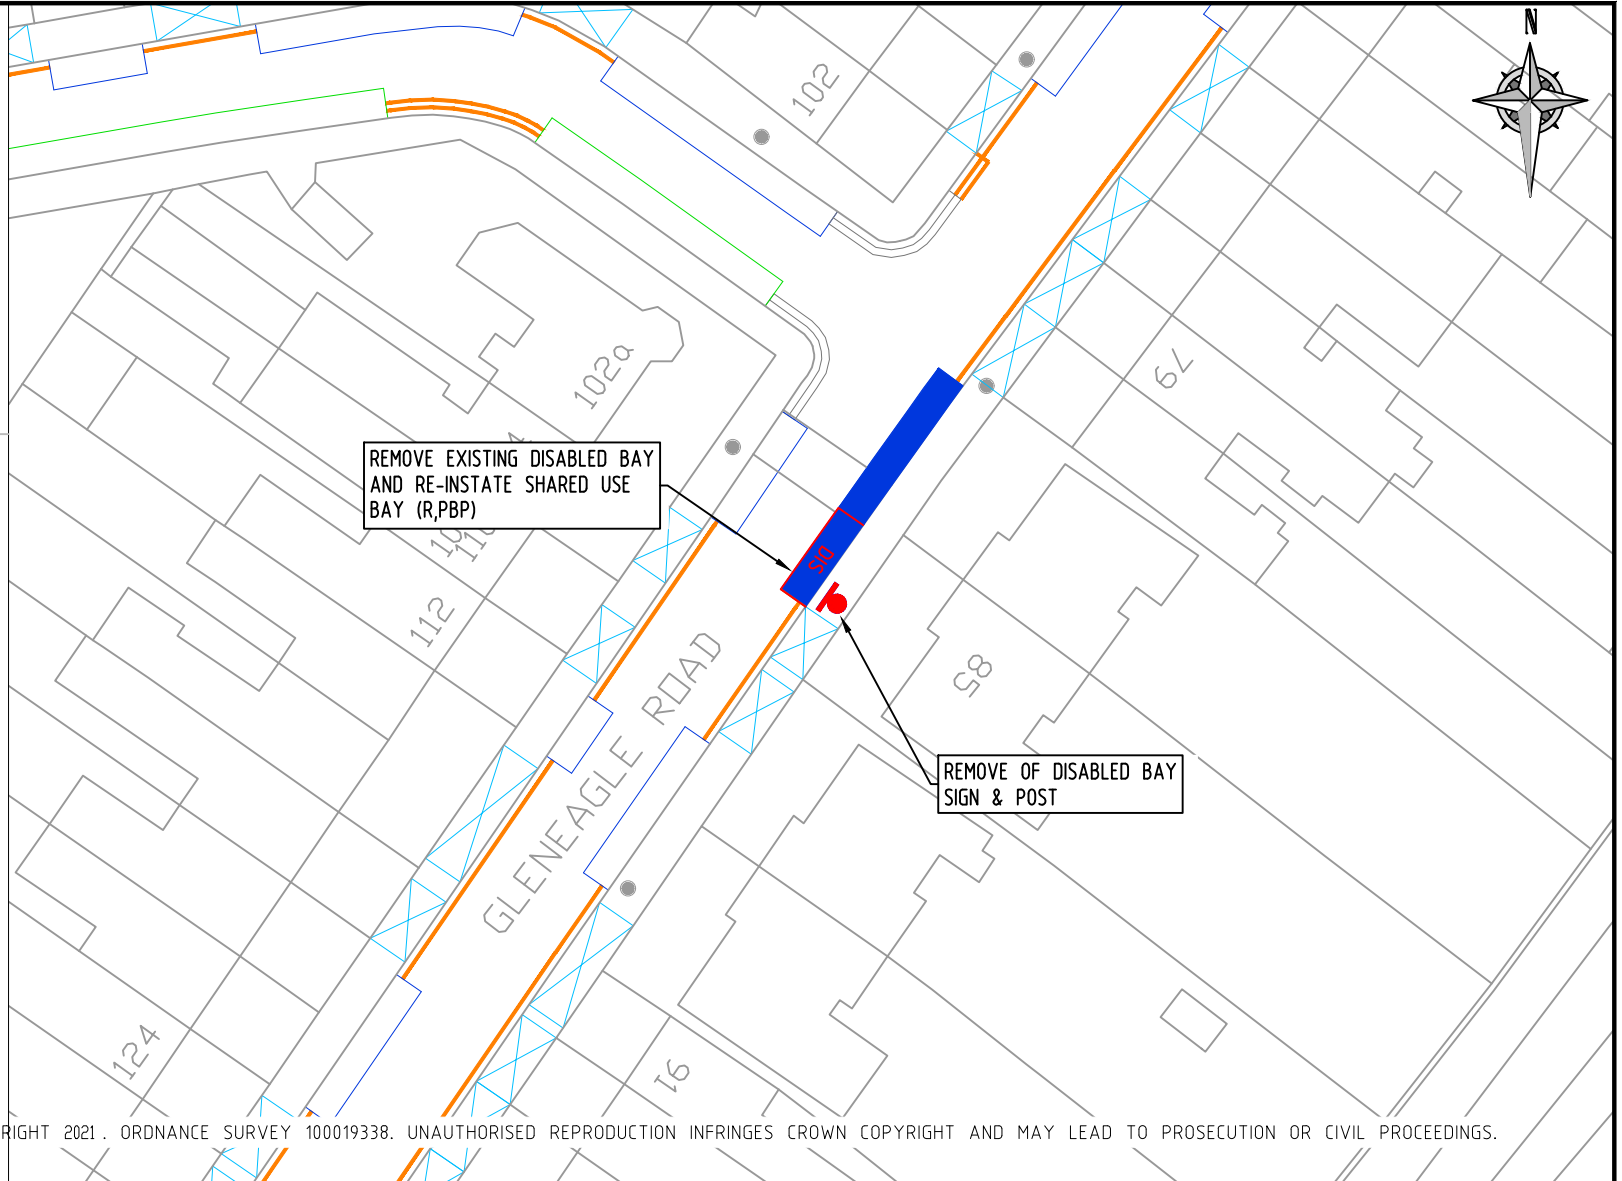

© CROWN COPYRIGHT AND DATABASE RIGHT 2021. ORDNANCE SURVEY 100019338. UNAUTHORISED REPRODUCTION INFRINGES CROWN COPYRIGHT AND MAY LEAD TO PROSECUTION OR CIVIL PROCEEDINGS.

REV	DESCRIPTION	DRAWN	SIG	DATE	CHKD	SIG	DATE	APP	SIG	DATE




**Lambeth**  
PARKING, STREET MANAGEMENT  
AND COMMERCIAL,  
3RD FLOOR, CIVIC CENTRE  
6 BRIXTON HILL  
LONDON, SW2 1EG  
020 7926 9000

DRAWN	PROJECT	DATE	REVISION
SC	PROPOSED DISABLED PARKING REMOVAL	26/01/22	-
CHKD	DRAWING TITLE		
LM	85 GLENEAGLE ROAD (CPZ 0)		
APP	CLASSIFICATION	PAPER	SCALE
CS	TMO	A4	1:500
DATE	DRAWING NO	REVISION	
26/01/22	DB-R-21/22-B2-R04	-	

REMOVE

DIS DISABLED BAY

POST & SIGN

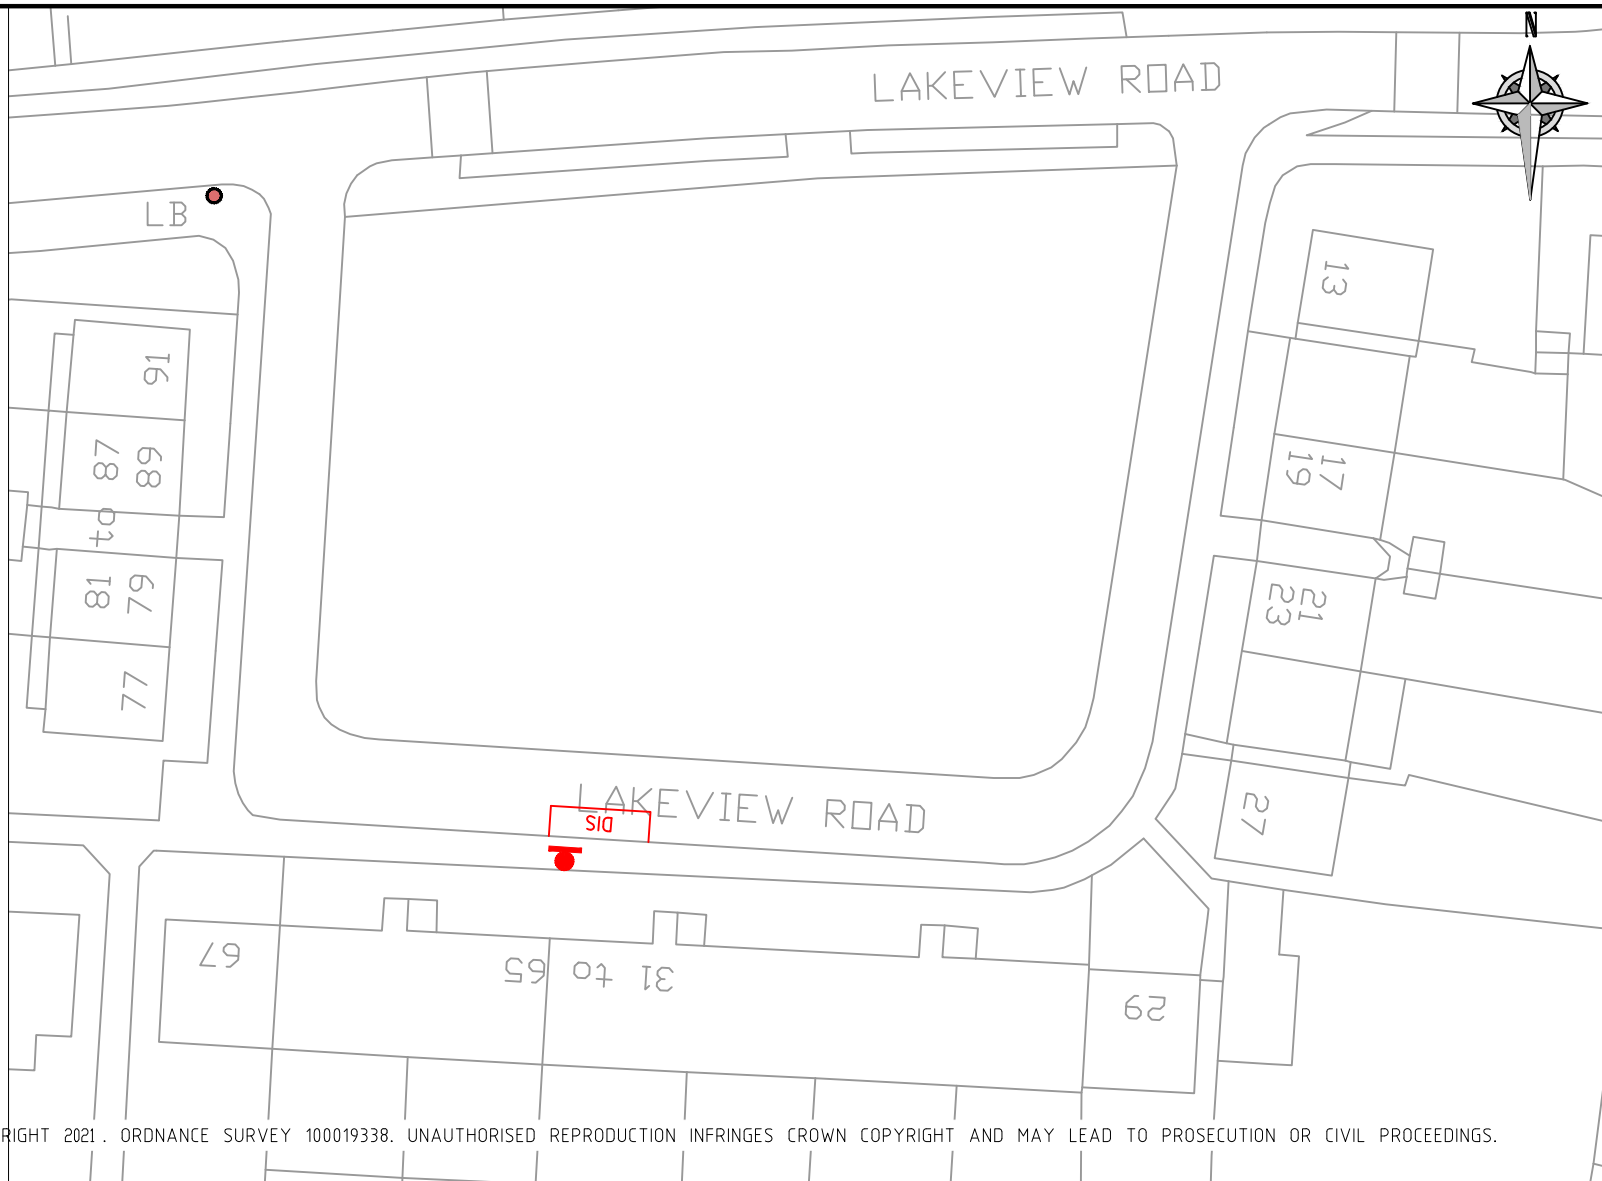

© CROWN COPYRIGHT AND DATABASE RIGHT 2021. ORDNANCE SURVEY 100019338. UNAUTHORISED REPRODUCTION INFRINGES CROWN COPYRIGHT AND MAY LEAD TO PROSECUTION OR CIVIL PROCEEDINGS.

REV	DESCRIPTION	DRAWN	SIG	DATE	CHKD	SIG	DATE	APP	SIG	DATE


**Lambeth**  
 PARKING, STREET MANAGEMENT  
 AND COMMERCIAL,  
 3RD FLOOR, CIVIC CENTRE  
 6 BRIXTON HILL  
 LONDON, SW2 1EG  
 020 7926 9000

DRAWN	SC	PROJECT	PROPOSED DISABLED PARKING REMOVAL		
CHKD	LM	DRAWING TITLE	51-55 LAKEVIEW ROAD		
APP	CS	CLASSIFICATION	TMO	PAPER	A4
		SCALE	1:500		
DATE	25/01/22	DRAWING NO	DB-R-21/22-B2-R05		REVISION
					-

REMOVE

 DISABLED BAY

 POST & SIGN

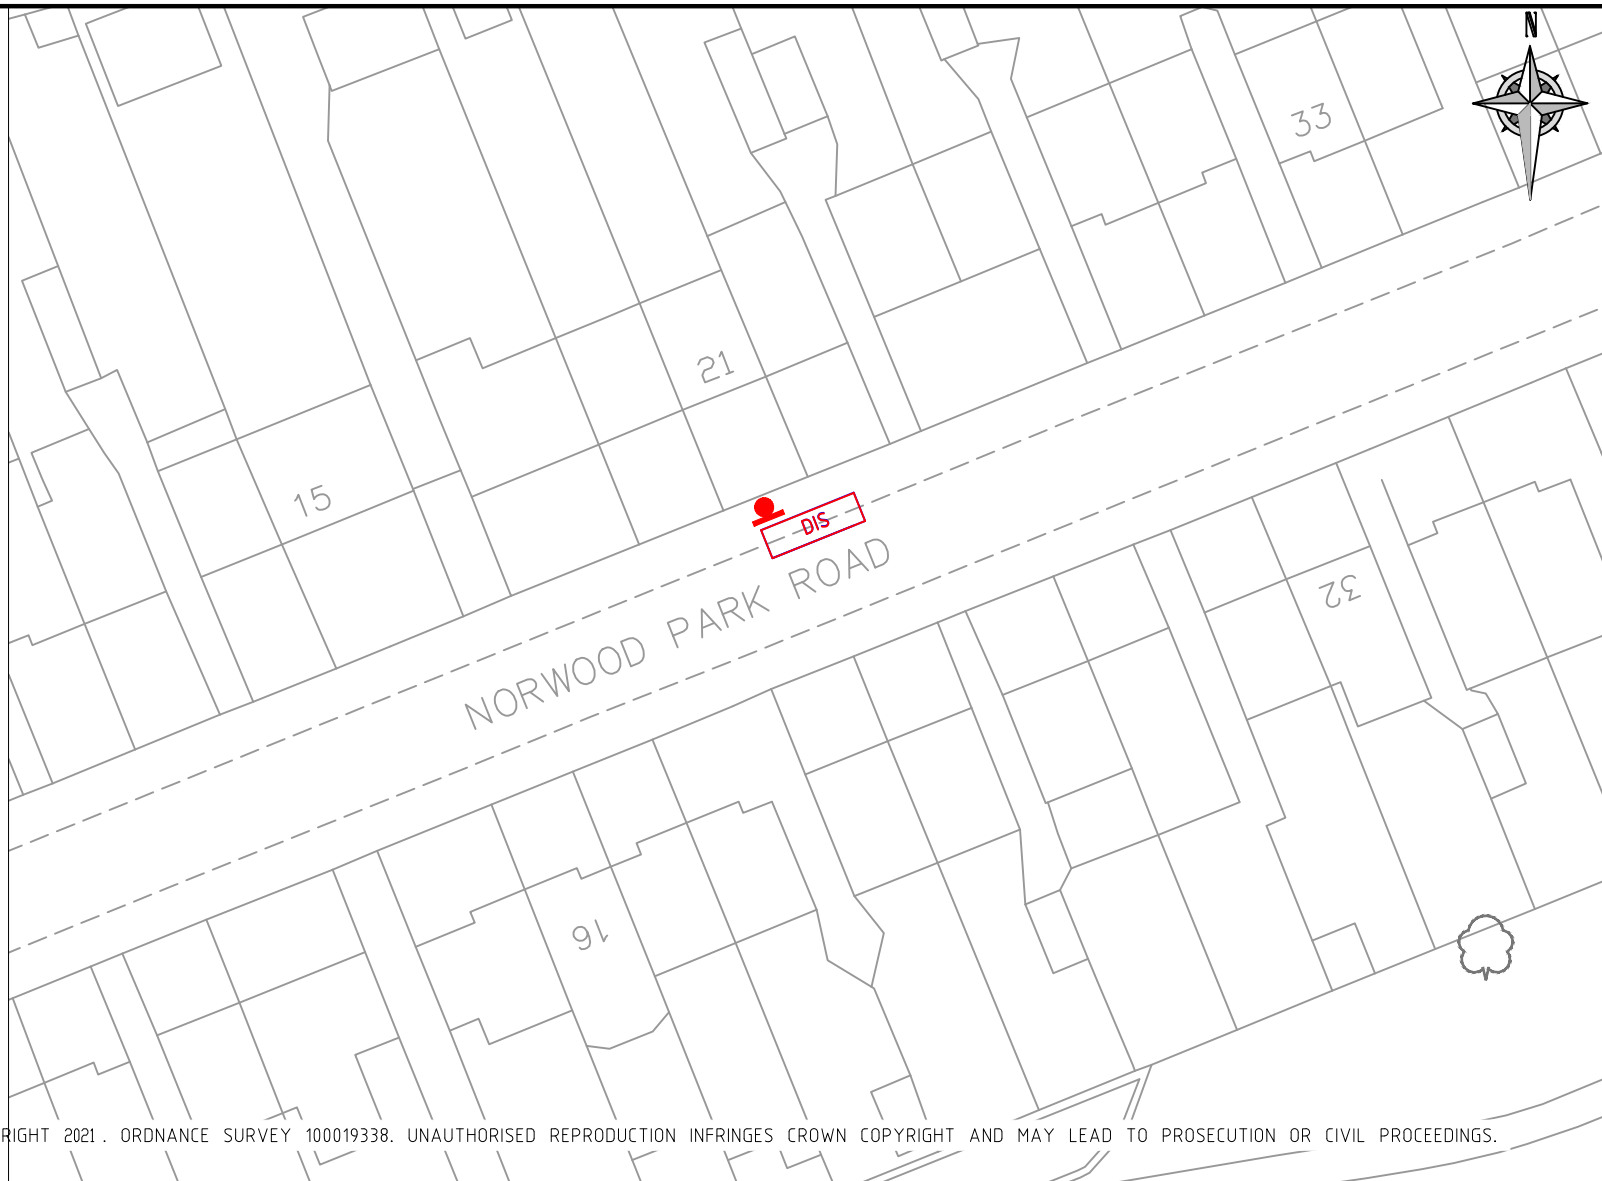

© CROWN COPYRIGHT AND DATABASE RIGHT 2021. ORDNANCE SURVEY 100019338. UNAUTHORISED REPRODUCTION INFRINGES CROWN COPYRIGHT AND MAY LEAD TO PROSECUTION OR CIVIL PROCEEDINGS.

REV	DESCRIPTION	DRAWN	SIG	DATE	CHKD	SIG	DATE	APP	SIG	DATE



**Lambeth**  
 PARKING, STREET MANAGEMENT  
 AND COMMERCIAL,  
 3RD FLOOR, CIVIC CENTRE  
 6 BRIXTON HILL  
 LONDON, SW2 1EG  
 020 7926 9000

DRAWN	PROJECT		
SC	PROPOSED DISABLED PARKING REMOVAL		
CHKD	DRAWING TITLE		
LM	21 NORWOOD PARK ROAD		
APP	CLASSIFICATION	PAPER	SCALE
CS	TMO	A4	1:500
DATE	DRAWING NO	REVISION	
25/01/22	DB-R-21/22-B2-R06	-	

REMOVE

 DIS DISABLED BAY

 POST & SIGN



© CROWN COPYRIGHT AND DATABASE RIGHT 2021. ORDNANCE SURVEY 100019338. UNAUTHORISED REPRODUCTION INFRINGES CROWN COPYRIGHT AND MAY LEAD TO PROSECUTION OR CIVIL PROCEEDINGS.

REV	DESCRIPTION	DRAWN	SIG	DATE	CHKD	SIG	DATE	APP	SIG	DATE



**Lambeth**  
 PARKING, STREET MANAGEMENT  
 AND COMMERCIAL,  
 3RD FLOOR, CIVIC CENTRE  
 6 BRIXTON HILL  
 LONDON, SW2 1EG  
 020 7926 9000

DRAWN	SC	PROJECT	PROPOSED DISABLED PARKING REMOVAL		
CHKD	LM	DRAWING TITLE	8 LUNHAM ROAD		
APP	CS	CLASSIFICATION	TMO	PAPER	A4
		SCALE	1:500		
DATE	25/01/22	DRAWING NO	DB-R-21/22-B2-R07		REVISION
					-

REMOVE

**DIS** DISABLED BAY

 POST & SIGN



© CROWN COPYRIGHT AND DATABASE RIGHT 2021. ORDNANCE SURVEY 100019338. UNAUTHORISED REPRODUCTION INFRINGES CROWN COPYRIGHT AND MAY LEAD TO PROSECUTION OR CIVIL PROCEEDINGS.

REV	DESCRIPTION	DRAWN	SIG	DATE	CHKD	SIG	DATE	APP	SIG	DATE



**Lambeth**  
 PARKING, STREET MANAGEMENT  
 AND COMMERCIAL,  
 3RD FLOOR, CIVIC CENTRE  
 6 BRIXTON HILL  
 LONDON, SW2 1EG  
 020 7926 9000

DRAWN	PROJECT		
SC	PROPOSED DISABLED PARKING REMOVAL		
CHKD	DRAWING TITLE		
LM	104 STRATHBROOK ROAD		
APP	CLASSIFICATION	PAPER	SCALE
CS	TMO	A4	1:500
DATE	DRAWING NO	REVISION	
25/01/22	DB-R-21/22-B2-R08	-	