

KD-EV

Electric vehicle recharging point
Permit holders only


KRKSRKBKSB
Max stay 24 hours
No return within 2 hours

| | | | |
|---------------|--------------------------|-----------|--------------------|
| Scheme Ref. | CPZ B - EV Bays | x-height | 15.0 |
| Sign Ref. | KD-EV | SIGN FACE | |
| Letter colour | BLACK | Width | 290mm |
| Background | WHITE | Height | 375mm |
| Border | BLACK | Area | 0.11m ² |
| Material | Class R38 Microprismatic | | |

EV-S

You must be actively charging to park in this bay

| | | | |
|---------------|--------------------------|-----------|--------------------|
| Scheme Ref. | CPZ R - EV SIGN | x-height | 15.0 |
| Sign Ref. | EV-S | SIGN FACE | |
| Letter colour | BLACK | Width | 320mm |
| Background | WHITE | Height | 115mm |
| Border | BLACK | Area | 0.04m ² |
| Material | Class R38 Microprismatic | | |

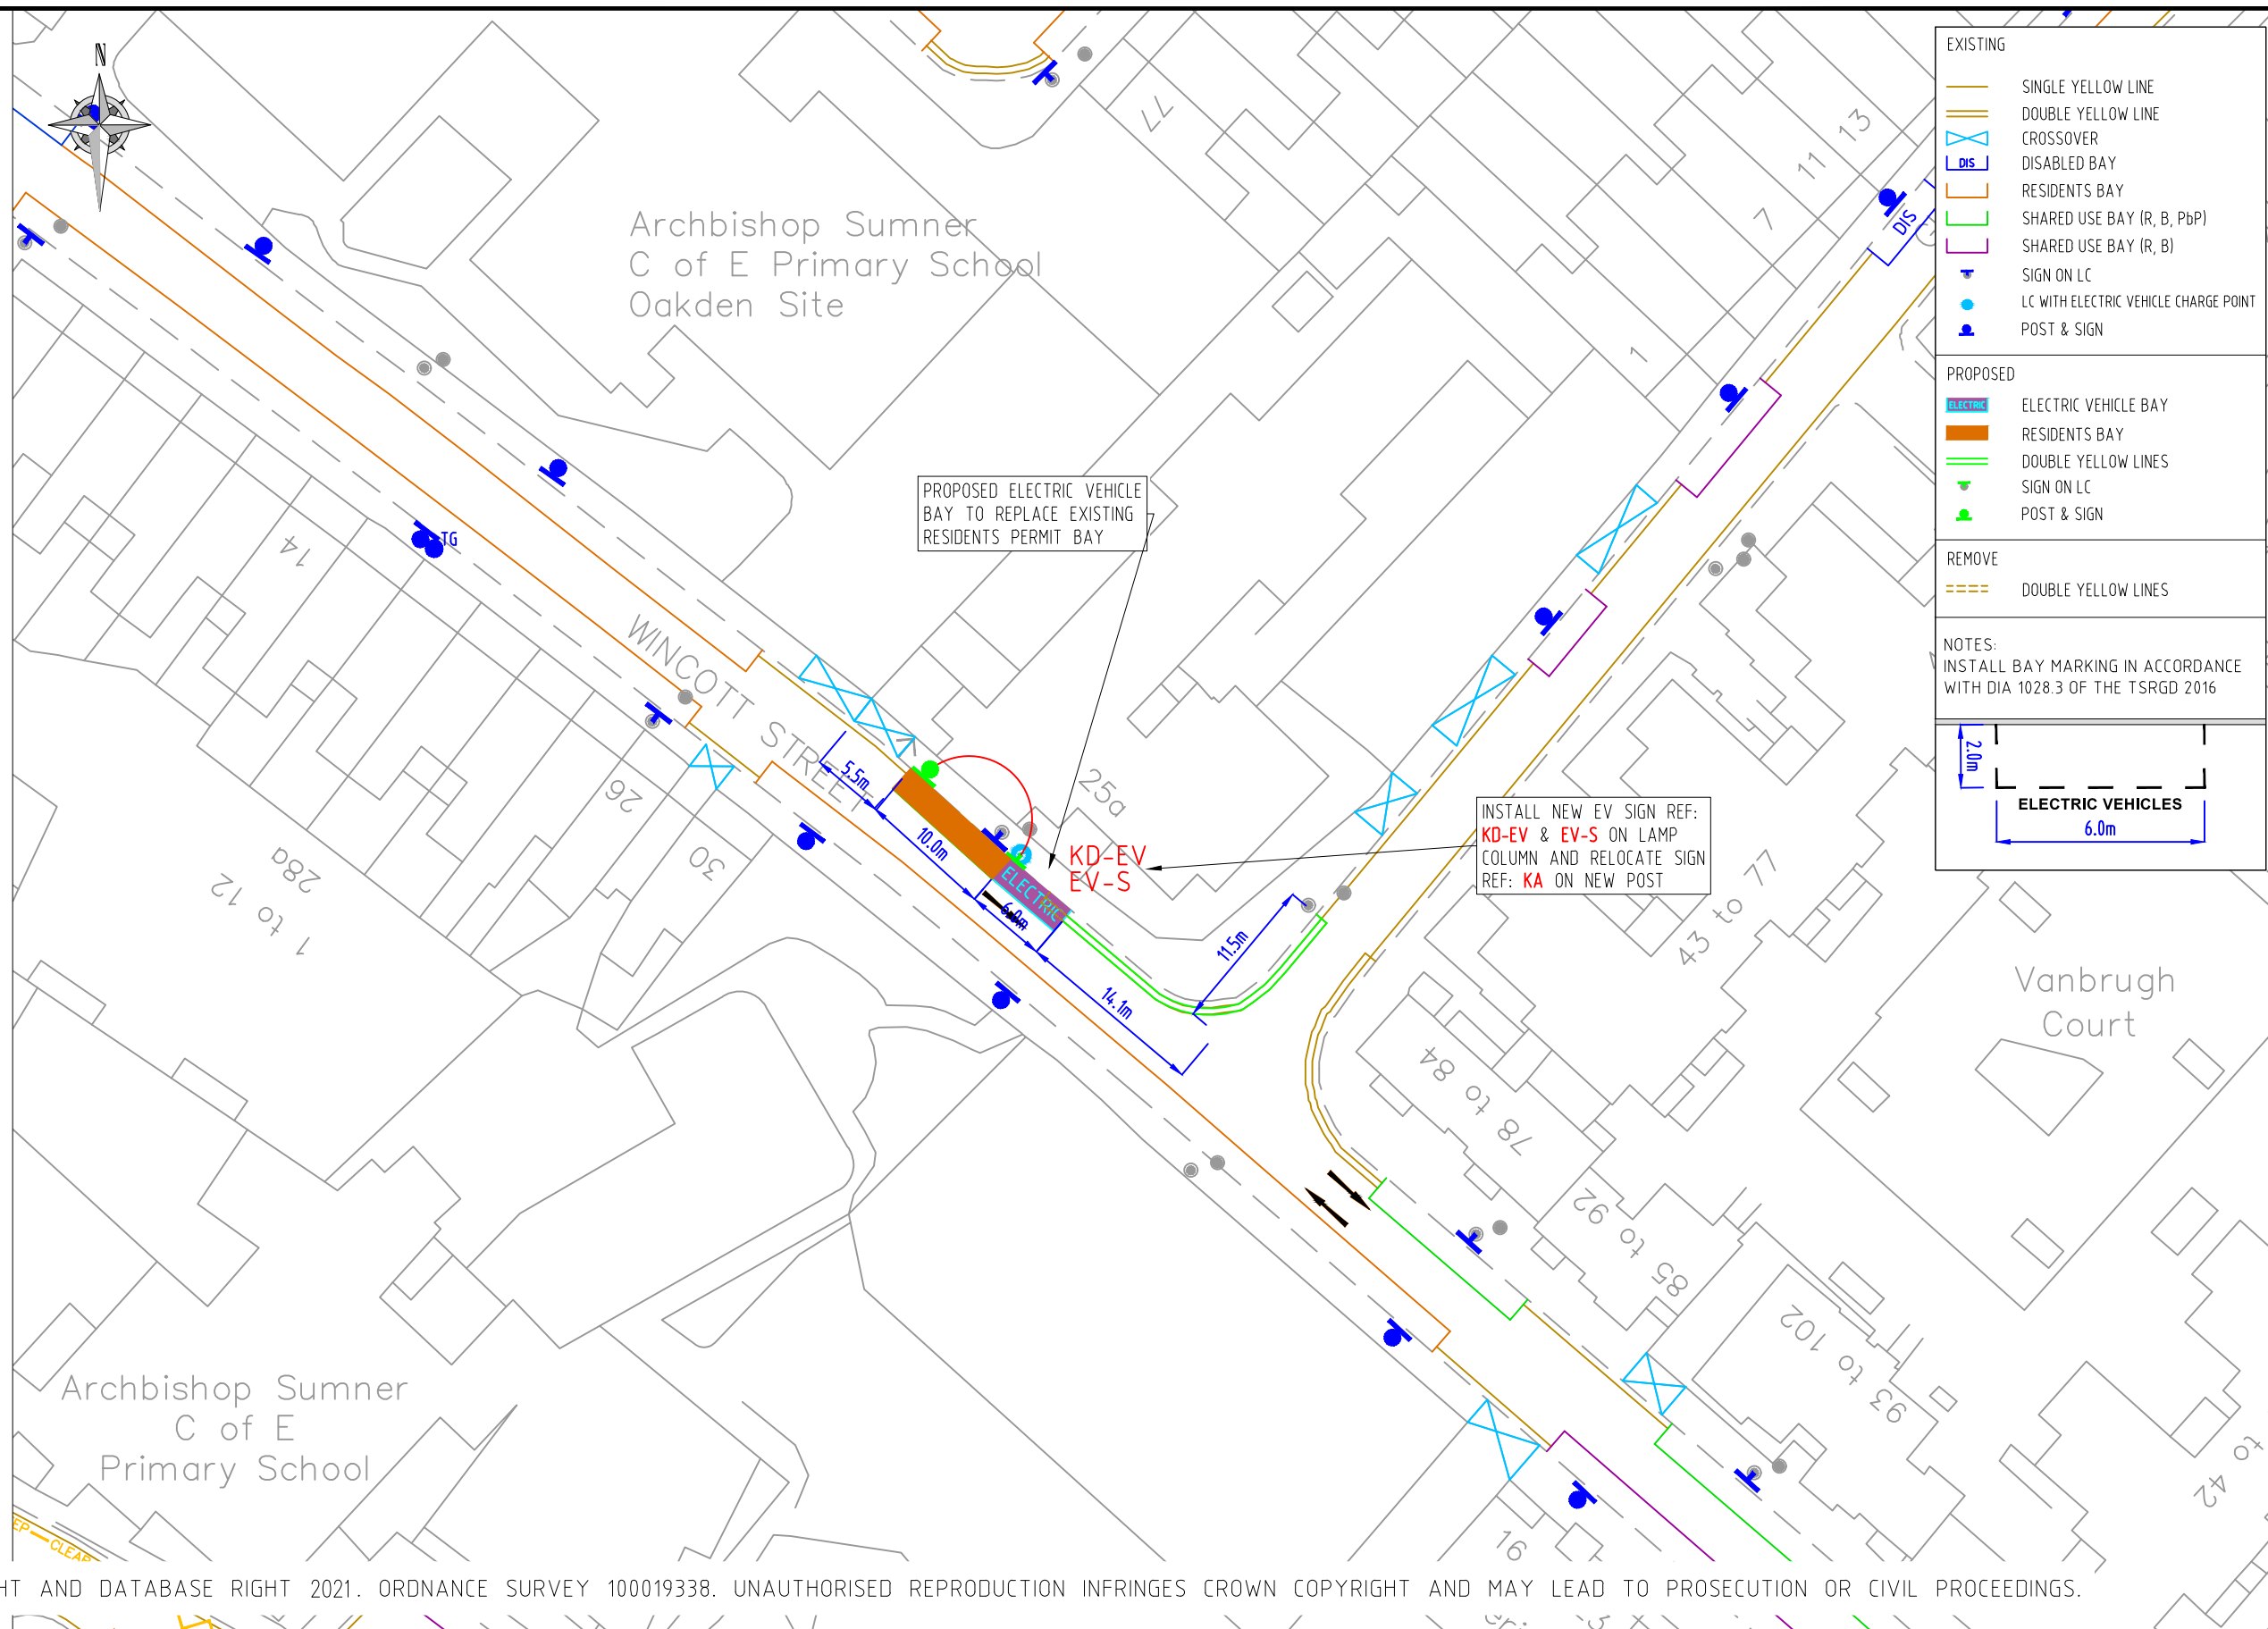

EXISTING

- SINGLE YELLOW LINE
- DOUBLE YELLOW LINE
- CROSSOVER
- DISABLED BAY
- RESIDENTS BAY
- SHARED USE BAY (R, B, PbP)
- SHARED USE BAY (R, B)
- SIGN ON LC
- LC WITH ELECTRIC VEHICLE CHARGE POINT
- POST & SIGN

PROPOSED

- ELECTRIC VEHICLE BAY
- RESIDENTS BAY
- DOUBLE YELLOW LINES
- SIGN ON LC
- POST & SIGN

REMOVE

- DOUBLE YELLOW LINES

NOTES:
INSTALL BAY MARKING IN ACCORDANCE WITH DIA 1028.3 OF THE TSRGD 2016

© CROWN COPYRIGHT AND DATABASE RIGHT 2021. ORDNANCE SURVEY 100019338. UNAUTHORISED REPRODUCTION INFRINGES CROWN COPYRIGHT AND MAY LEAD TO PROSECUTION OR CIVIL PROCEEDINGS.

NOTES:

| REV | DESCRIPTION | DRAWN | SIG | DATE | CHKD | SIG | DATE | APP | SIG | DATE |
|-----|-------------|-------|-----|------|------|-----|------|-----|-----|------|
| | | | | | | | | | | |
| | | | | | | | | | | |
| | | | | | | | | | | |
| | | | | | | | | | | |

Lambeth
PARKING, STREET MANAGEMENT AND COMMERCIAL,
3RD FLOOR, CIVIC CENTRE
6 BRIXTON HILL
LONDON, SW2 1EG
020 7926 9000

| | | | |
|-------|----------|----------------|-----------------------------------|
| DRAWN | AF | PROJECT | PROPOSED ELECTRIC VEHICLE PARKING |
| CHKD | GWA | DRAWING TITLE | WINCOTT STREET (CPZ 'K') |
| APP | LM | CLASSIFICATION | TMO |
| | | PAPER | A3 |
| | | SCALE | 1:500 |
| DATE | 11/10/21 | DRAWING NO | DES-CPZ-EVB-1001-001-08 |
| | | REVISION | - |