



EB-EV

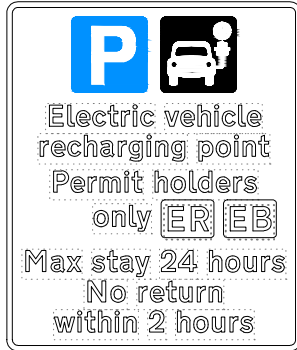


Scheme Ref.	CPZ S - EV BAYS	x-height	15.0
Sign Ref.	EB-EV	SIGN FACE	
Letter colour	BLACK	Width	290mm
Background	WHITE	Height	345mm
Border	BLACK	Area	0.10m ²
Material	Class R3B Microprismatic		

EV-S

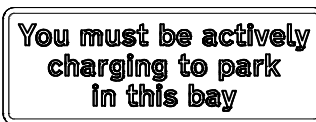


Scheme Ref.	CPZ R - EV SIGN	x-height	15.0
Sign Ref.	EV-S	SIGN FACE	
Letter colour	BLACK	Width	320mm
Background	WHITE	Height	115mm
Border	BLACK	Area	0.04m ²
Material	Class R3B Microprismatic		

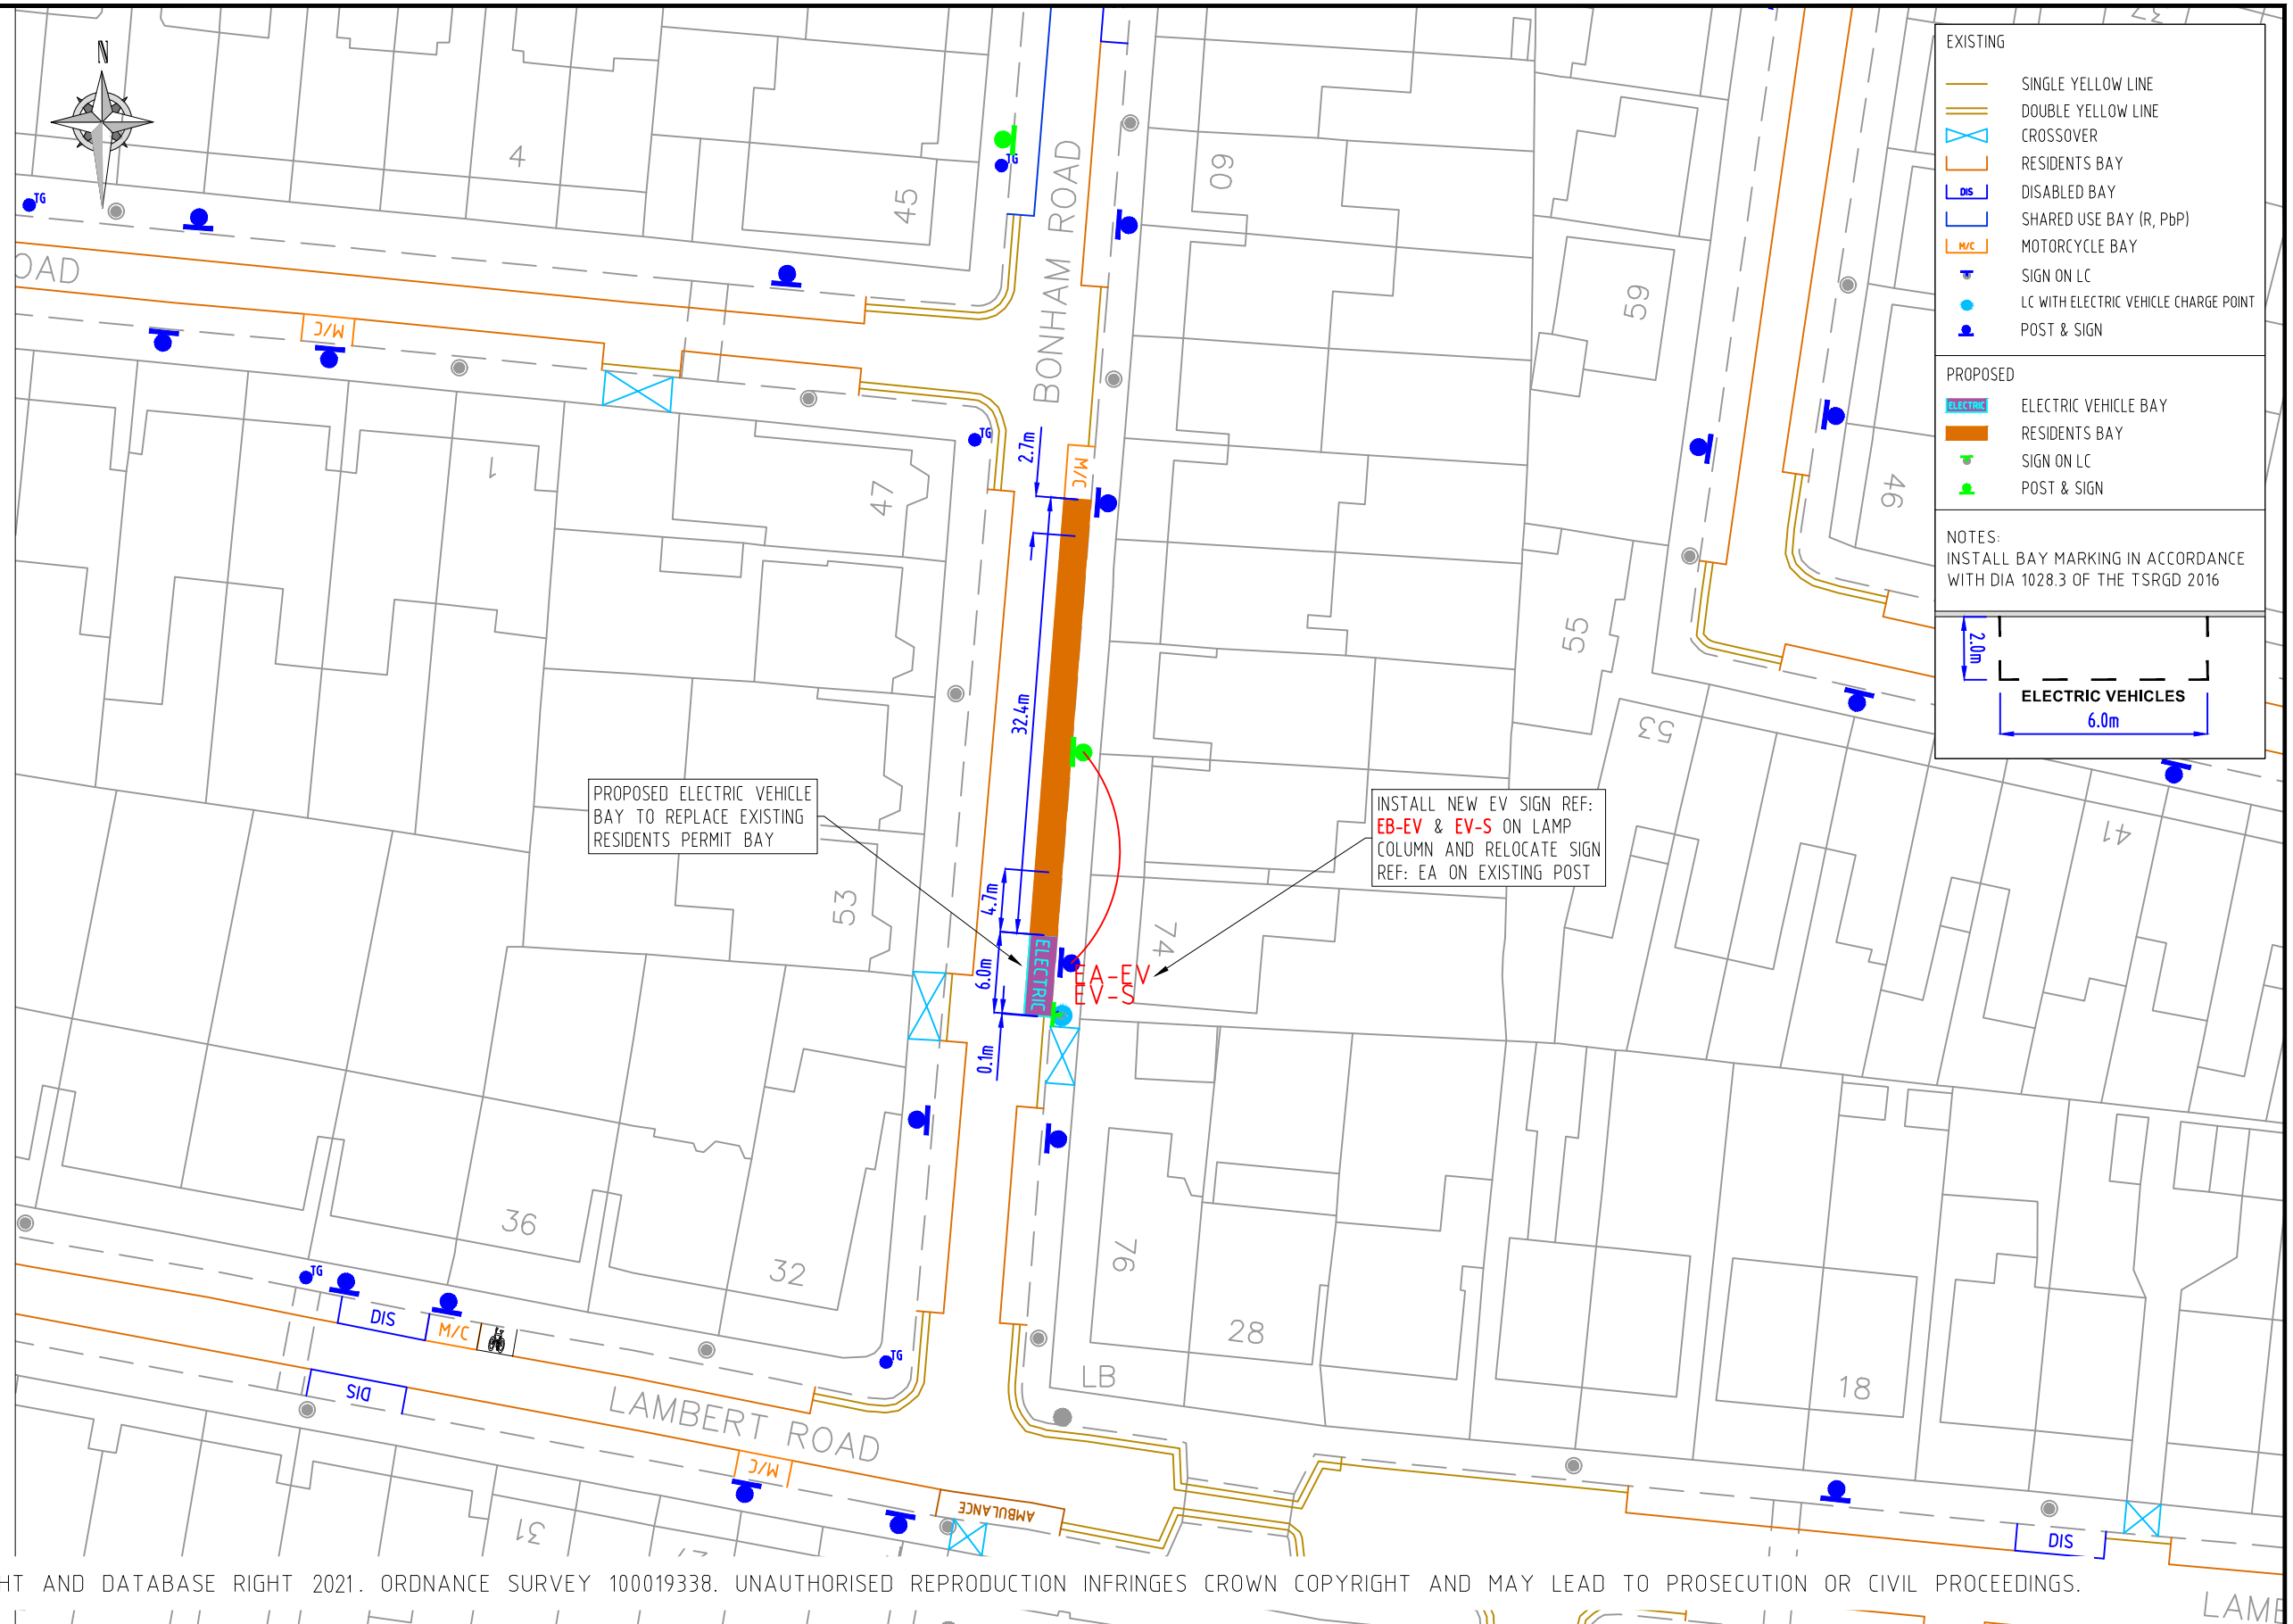

- EXISTING
- SINGLE YELLOW LINE
 - DOUBLE YELLOW LINE
 - CROSSOVER
 - RESIDENTS BAY
 - DISABLED BAY
 - SHARED USE BAY (R, P&P)
 - MOTORCYCLE BAY
 - SIGN ON LC
 - LC WITH ELECTRIC VEHICLE CHARGE POINT
 - POST & SIGN

- PROPOSED
- ELECTRIC VEHICLE BAY
 - RESIDENTS BAY
 - SIGN ON LC
 - POST & SIGN

NOTES:
INSTALL BAY MARKING IN ACCORDANCE WITH DIA 1028.3 OF THE TSRGD 2016

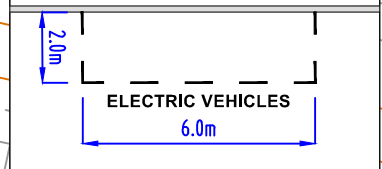

PROPOSED ELECTRIC VEHICLE BAY TO REPLACE EXISTING RESIDENTS PERMIT BAY

INSTALL NEW EV SIGN REF: EB-EV & EV-S ON LAMP COLUMN AND RELOCATE SIGN REF: EA ON EXISTING POST

© CROWN COPYRIGHT AND DATABASE RIGHT 2021. ORDNANCE SURVEY 100019338. UNAUTHORISED REPRODUCTION INFRINGES CROWN COPYRIGHT AND MAY LEAD TO PROSECUTION OR CIVIL PROCEEDINGS.

NOTES:

REV	DESCRIPTION	DRAWN	SIG	DATE	CHKD	SIG	DATE	APP	SIG	DATE

Lambeth
PARKING, STREET MANAGEMENT AND COMMERCIAL,
3RD FLOOR, CIVIC CENTRE
6 BRIXTON HILL
LONDON, SW2 1EG
020 7926 9000

DRAWN	AF	PROJECT	PROPOSED ELECTRIC VEHICLE PARKING
CHKD	GWA	DRAWING TITLE	BONHAM ROAD (CPZ 'E')
APP	LM	CLASSIFICATION	TMO
		PAPER	A3
		SCALE	1:500
DATE	13/10/21	DRAWING NO	DES-CPZ-EVB-1001-001-17
		REVISION	-