



**EB-EV**

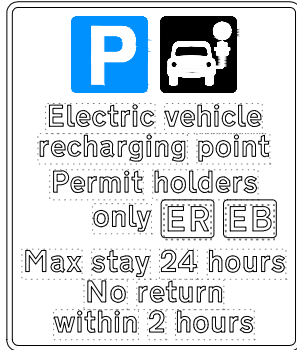


Scheme Ref.	CPZ S - EV BAYS	x-height	15.0
Sign Ref.	EB-EV	Letter colour	BLACK
Letter colour	BLACK	Background	WHITE
Background	WHITE	Border	BLACK
Border	BLACK	Material	Class R3B Microprismatic
Material	Class R3B Microprismatic	Area	0.10m <sup>2</sup>

**EV-S**

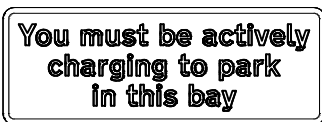


Scheme Ref.	CPZ R - EV SIGN	x-height	15.0
Sign Ref.	EV-S	Letter colour	BLACK
Letter colour	BLACK	Background	WHITE
Background	WHITE	Border	BLACK
Border	BLACK	Material	Class R3B Microprismatic
Material	Class R3B Microprismatic	Area	0.04m <sup>2</sup>

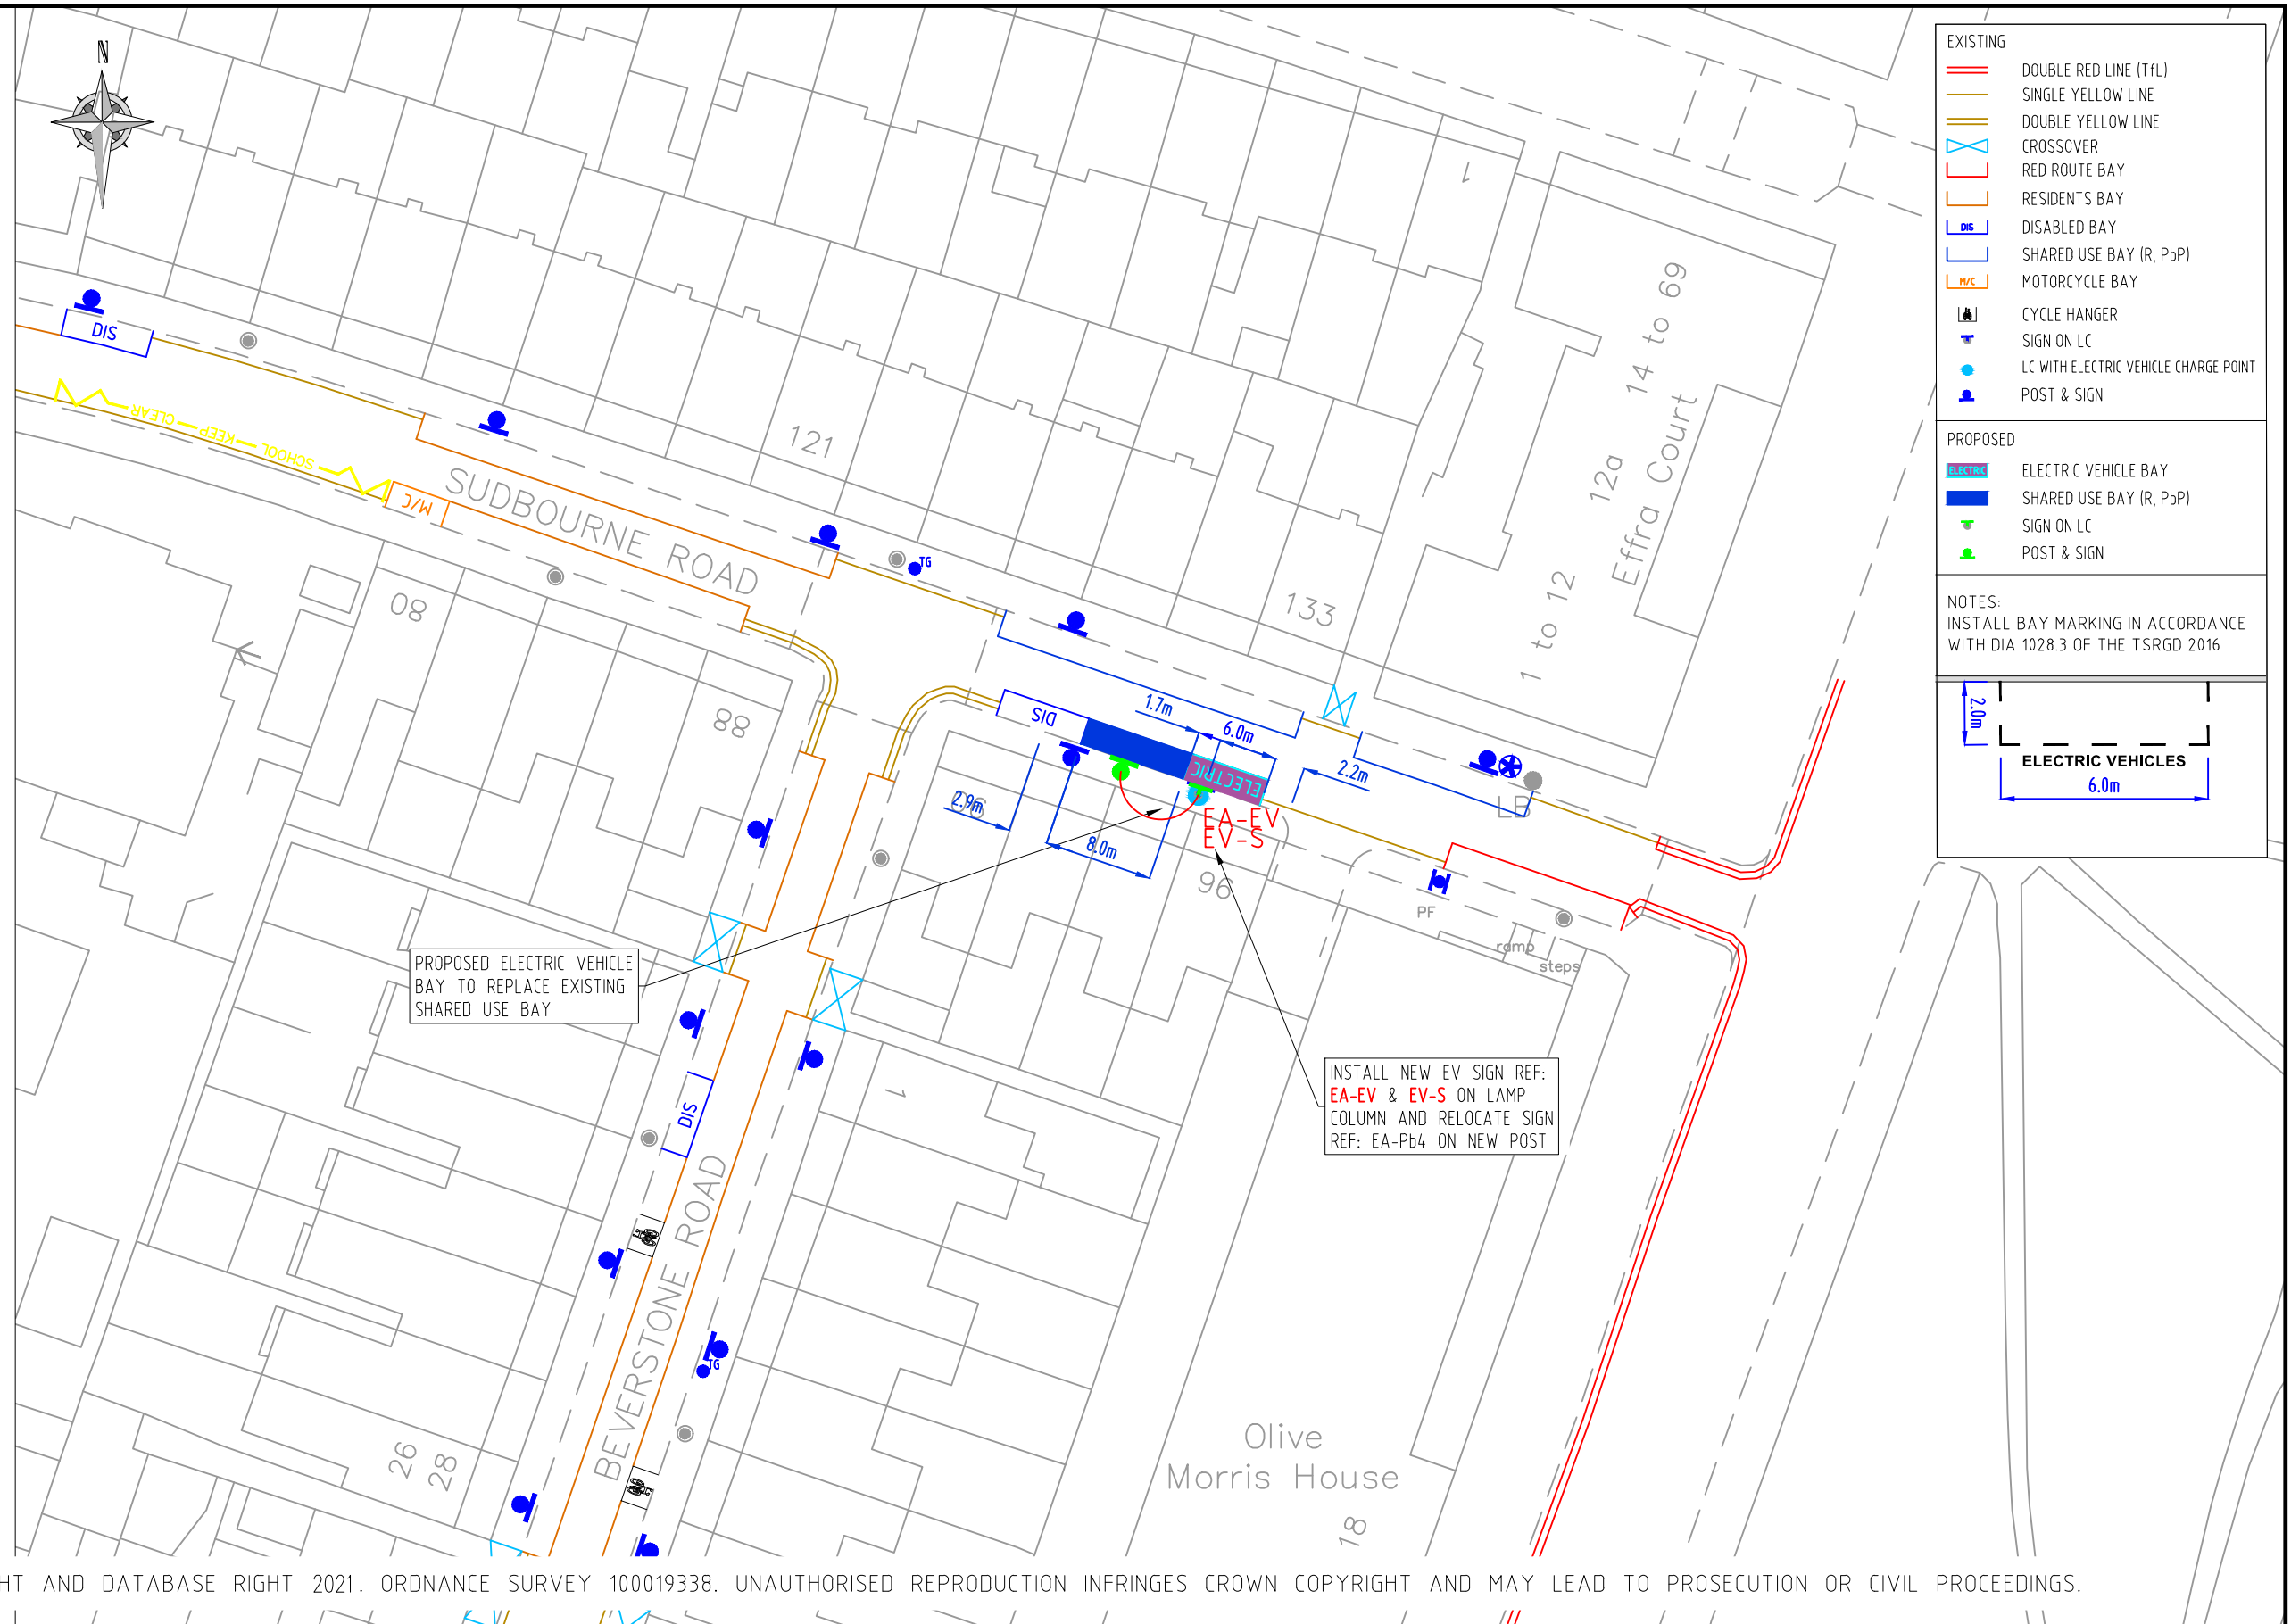

EXISTING	
	DOUBLE RED LINE (TFL)
	SINGLE YELLOW LINE
	DOUBLE YELLOW LINE
	CROSSOVER
	RED ROUTE BAY
	RESIDENTS BAY
	DISABLED BAY
	SHARED USE BAY (R, PbP)
	MOTORCYCLE BAY
	CYCLE HANGER
	SIGN ON LC
	LC WITH ELECTRIC VEHICLE CHARGE POINT
	POST & SIGN
PROPOSED	
	ELECTRIC VEHICLE BAY
	SHARED USE BAY (R, PbP)
	SIGN ON LC
	POST & SIGN

NOTES:  
INSTALL BAY MARKING IN ACCORDANCE WITH DIA 1028.3 OF THE TSRGD 2016

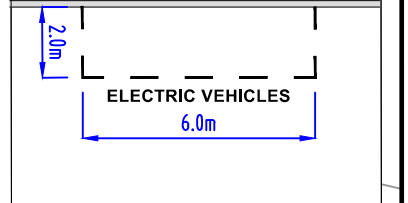

© CROWN COPYRIGHT AND DATABASE RIGHT 2021. ORDNANCE SURVEY 100019338. UNAUTHORISED REPRODUCTION INFRINGES CROWN COPYRIGHT AND MAY LEAD TO PROSECUTION OR CIVIL PROCEEDINGS.

NOTES:

REV	DESCRIPTION	DRAWN	SIG	DATE	CHKD	SIG	DATE	APP	SIG	DATE

DRAWN	AF	PROJECT	PROPOSED ELECTRIC VEHICLE PARKING		
CHKD	GWA	DRAWING TITLE	SUDBOURNE ROAD (CPZ 'E')		
APP	LM	CLASSIFICATION	TMO	PAPER	A3
		SCALE	1:500		
DATE	13/10/21	DRAWING NO	DES-CPZ-EVB-1001-001-19		REVISION
					-