


**EB-EV**



Electric vehicle recharging point  
Permit holders only  
Max stay 24 hours  
No return within 2 hours


Scheme Ref.	CPZ S - EV BAYS	x-height	15.0
Sign Ref.	EB-EV	SIGN FACE	
Letter colour	BLACK	Width	290mm
Background	WHITE	Height	345mm
Border	BLACK	Area	0.10m <sup>2</sup>
Material	Class R38 Microprismatic		

**EV-S**

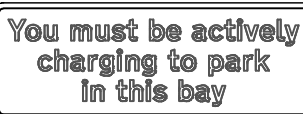

You must be actively charging to park in this bay

Scheme Ref.	CPZ R - EV SIGN	x-height	15.0
Sign Ref.	EV-S	SIGN FACE	
Letter colour	BLACK	Width	320mm
Background	WHITE	Height	115mm
Border	BLACK	Area	0.04m <sup>2</sup>
Material	Class R38 Microprismatic		

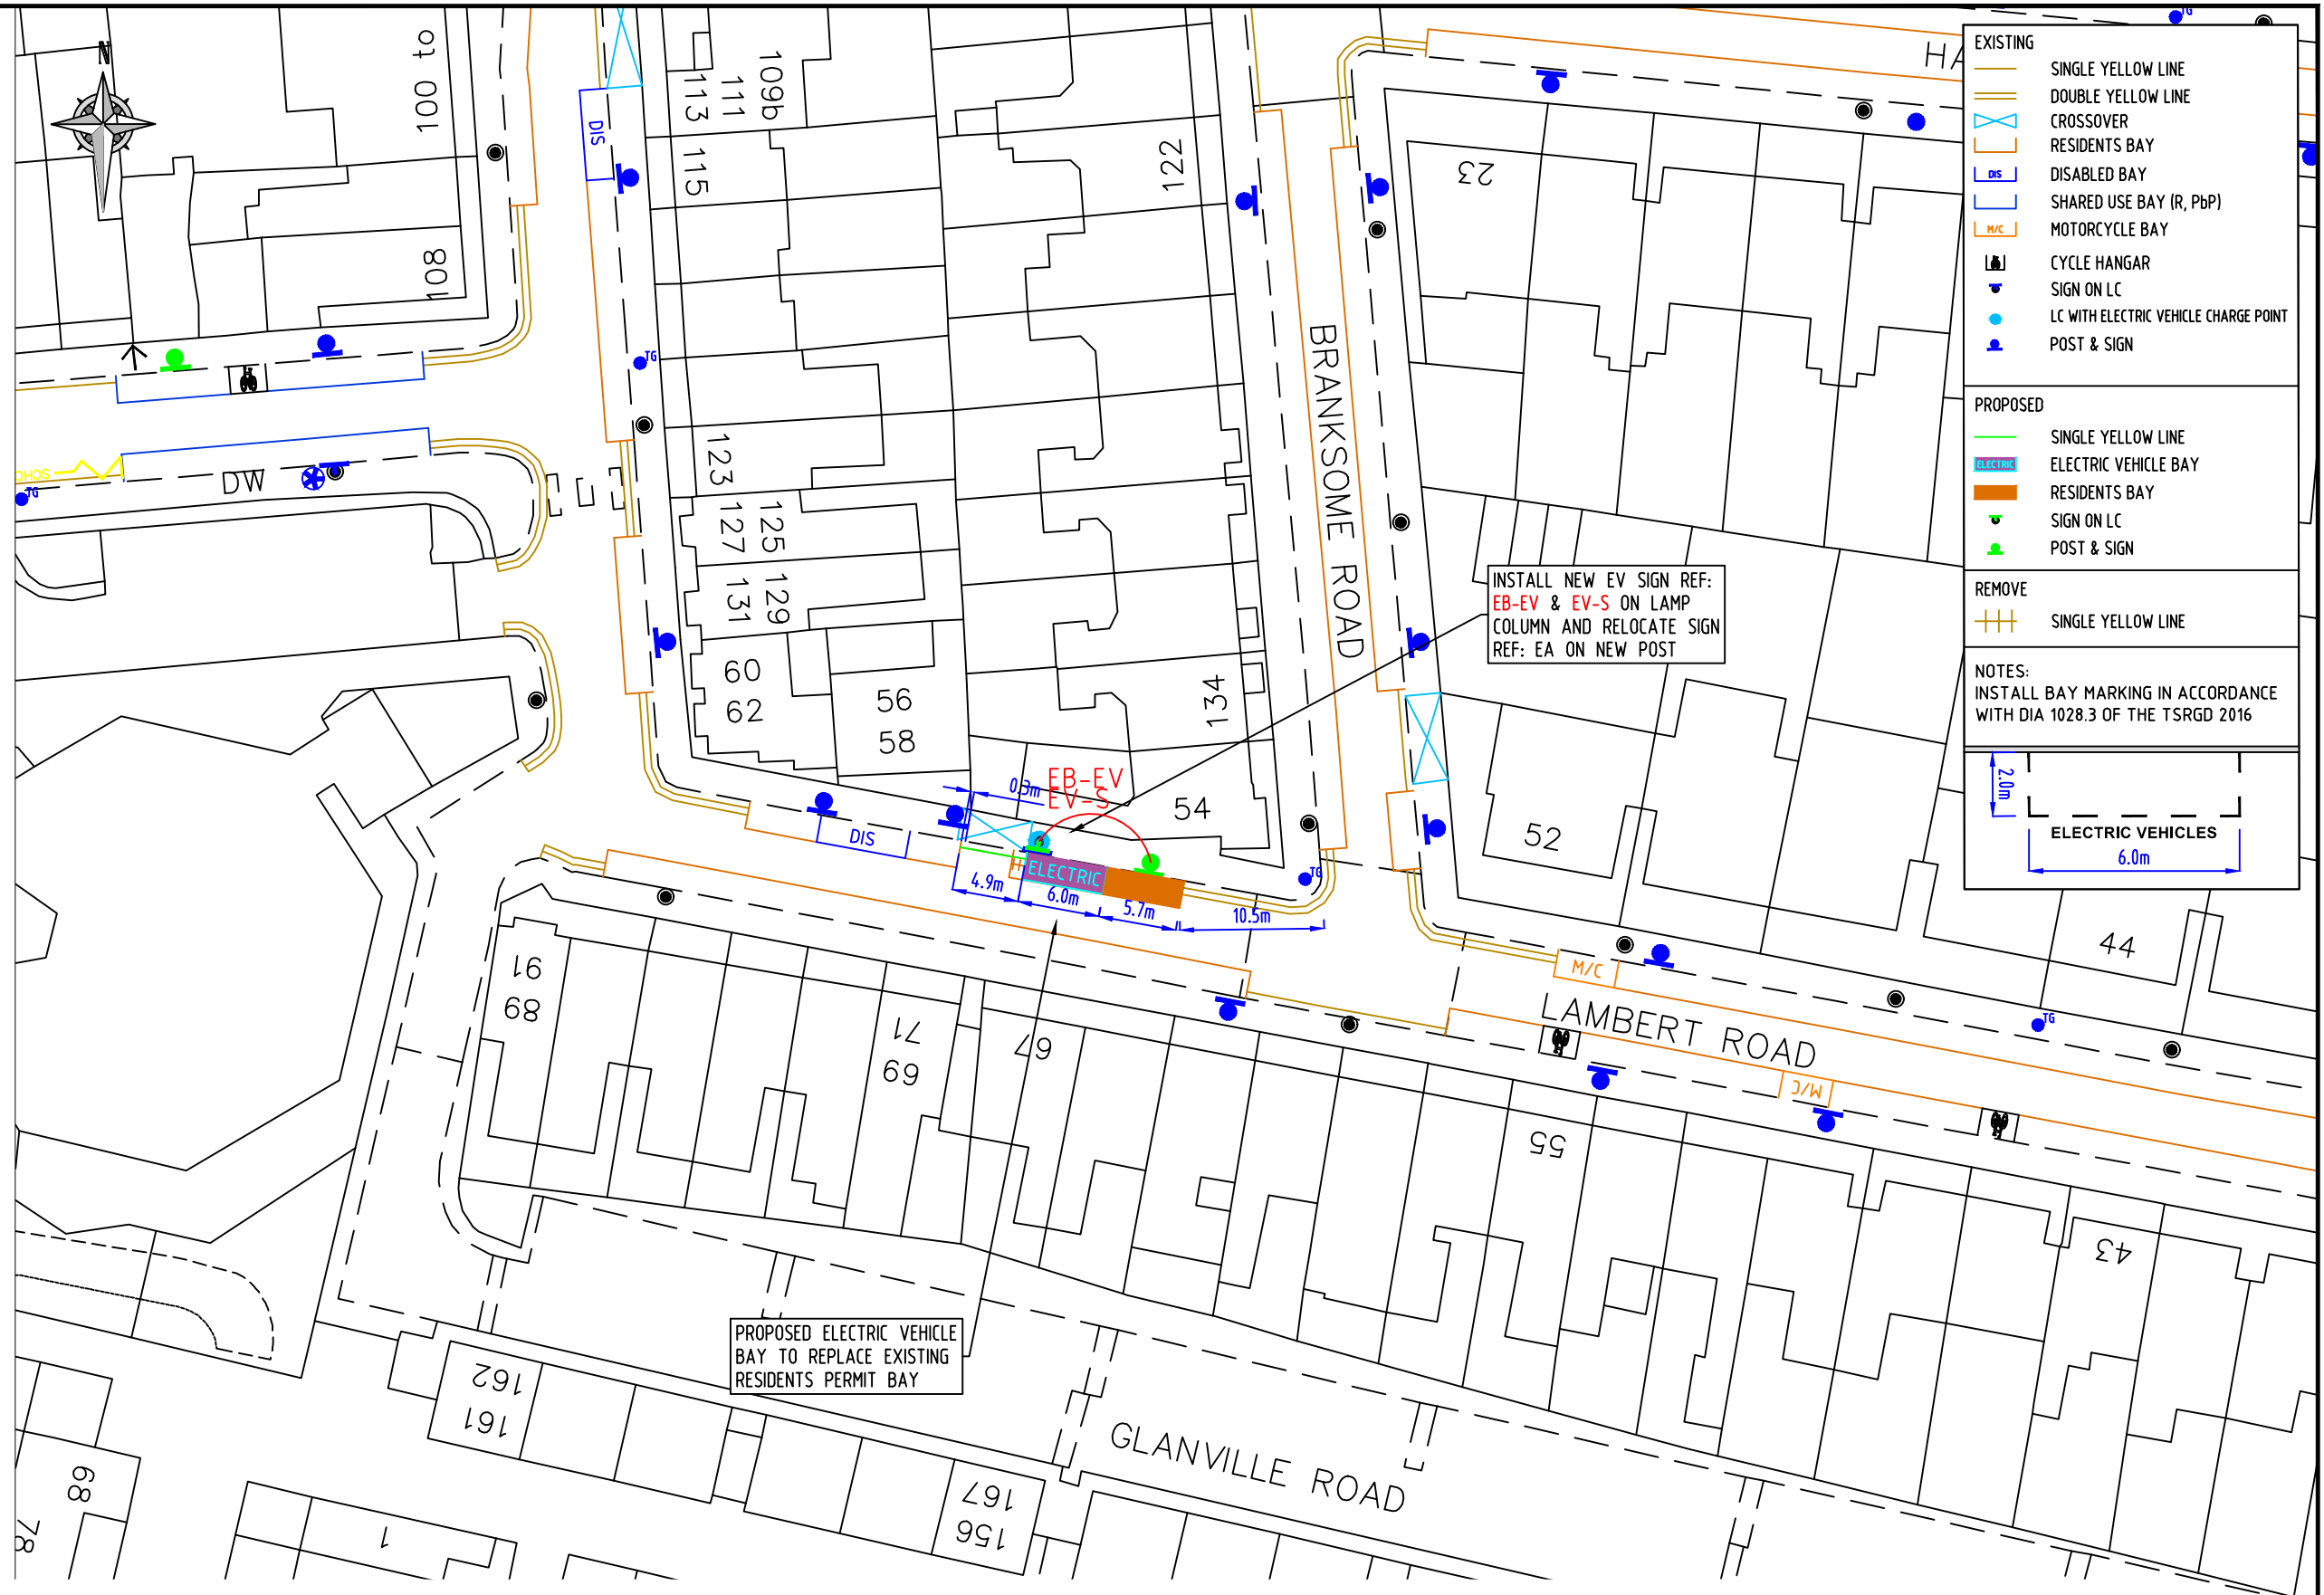

© CROWN COPYRIGHT AND DATABASE RIGHT 2021. ORDNANCE SURVEY 100019338. UNAUTHORISED REPRODUCTION INFRINGES CROWN COPYRIGHT AND MAY LEAD TO PROSECUTION OR CIVIL PROCEEDINGS.

NOTES:

REV	DESCRIPTION	DRAWN	SIG	DATE	CHKD	SIG	DATE	APP	SIG	DATE



**Lambeth**  
PARKING, STREET MANAGEMENT AND COMMERCIAL,  
3RD FLOOR, CIVIC CENTRE  
6 BRIXTON HILL  
LONDON, SW2 1EG  
020 7926 9000

DRAWN	AF	PROJECT	PROPOSED ELECTRIC VEHICLE PARKING
CHKD	GWA	DRAWING TITLE	LAMBERT ROAD (CPZ 'E')
APP	LM	CLASSIFICATION	TMO
		PAPER	A3
		SCALE	1:500
DATE	14/10/21	DRAWING NO	DES-CPZ-EVB-1001-001-21
		REVISION	-