



NA-EV

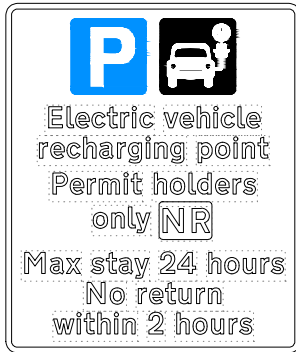


Scheme Ref.	CPZ - EV BAYS	x-height	15.0
Sign Ref.	NA-EV	Letter colour	BLACK
Letter colour	BLACK	Background	WHITE
Background	WHITE	Border	BLACK
Border	BLACK	Material	Class R38 Microprismatic
Material	Class R38 Microprismatic	Area	0.10m ²

EV-S

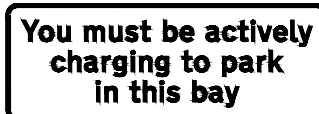

Scheme Ref.	CPZ R - EV SIGN	x-height	15.0
Sign Ref.	EV-S	Letter colour	BLACK
Letter colour	BLACK	Background	WHITE
Background	WHITE	Border	BLACK
Border	BLACK	Material	Class R38 Microprismatic
Material	Class R38 Microprismatic	Area	0.04m ²

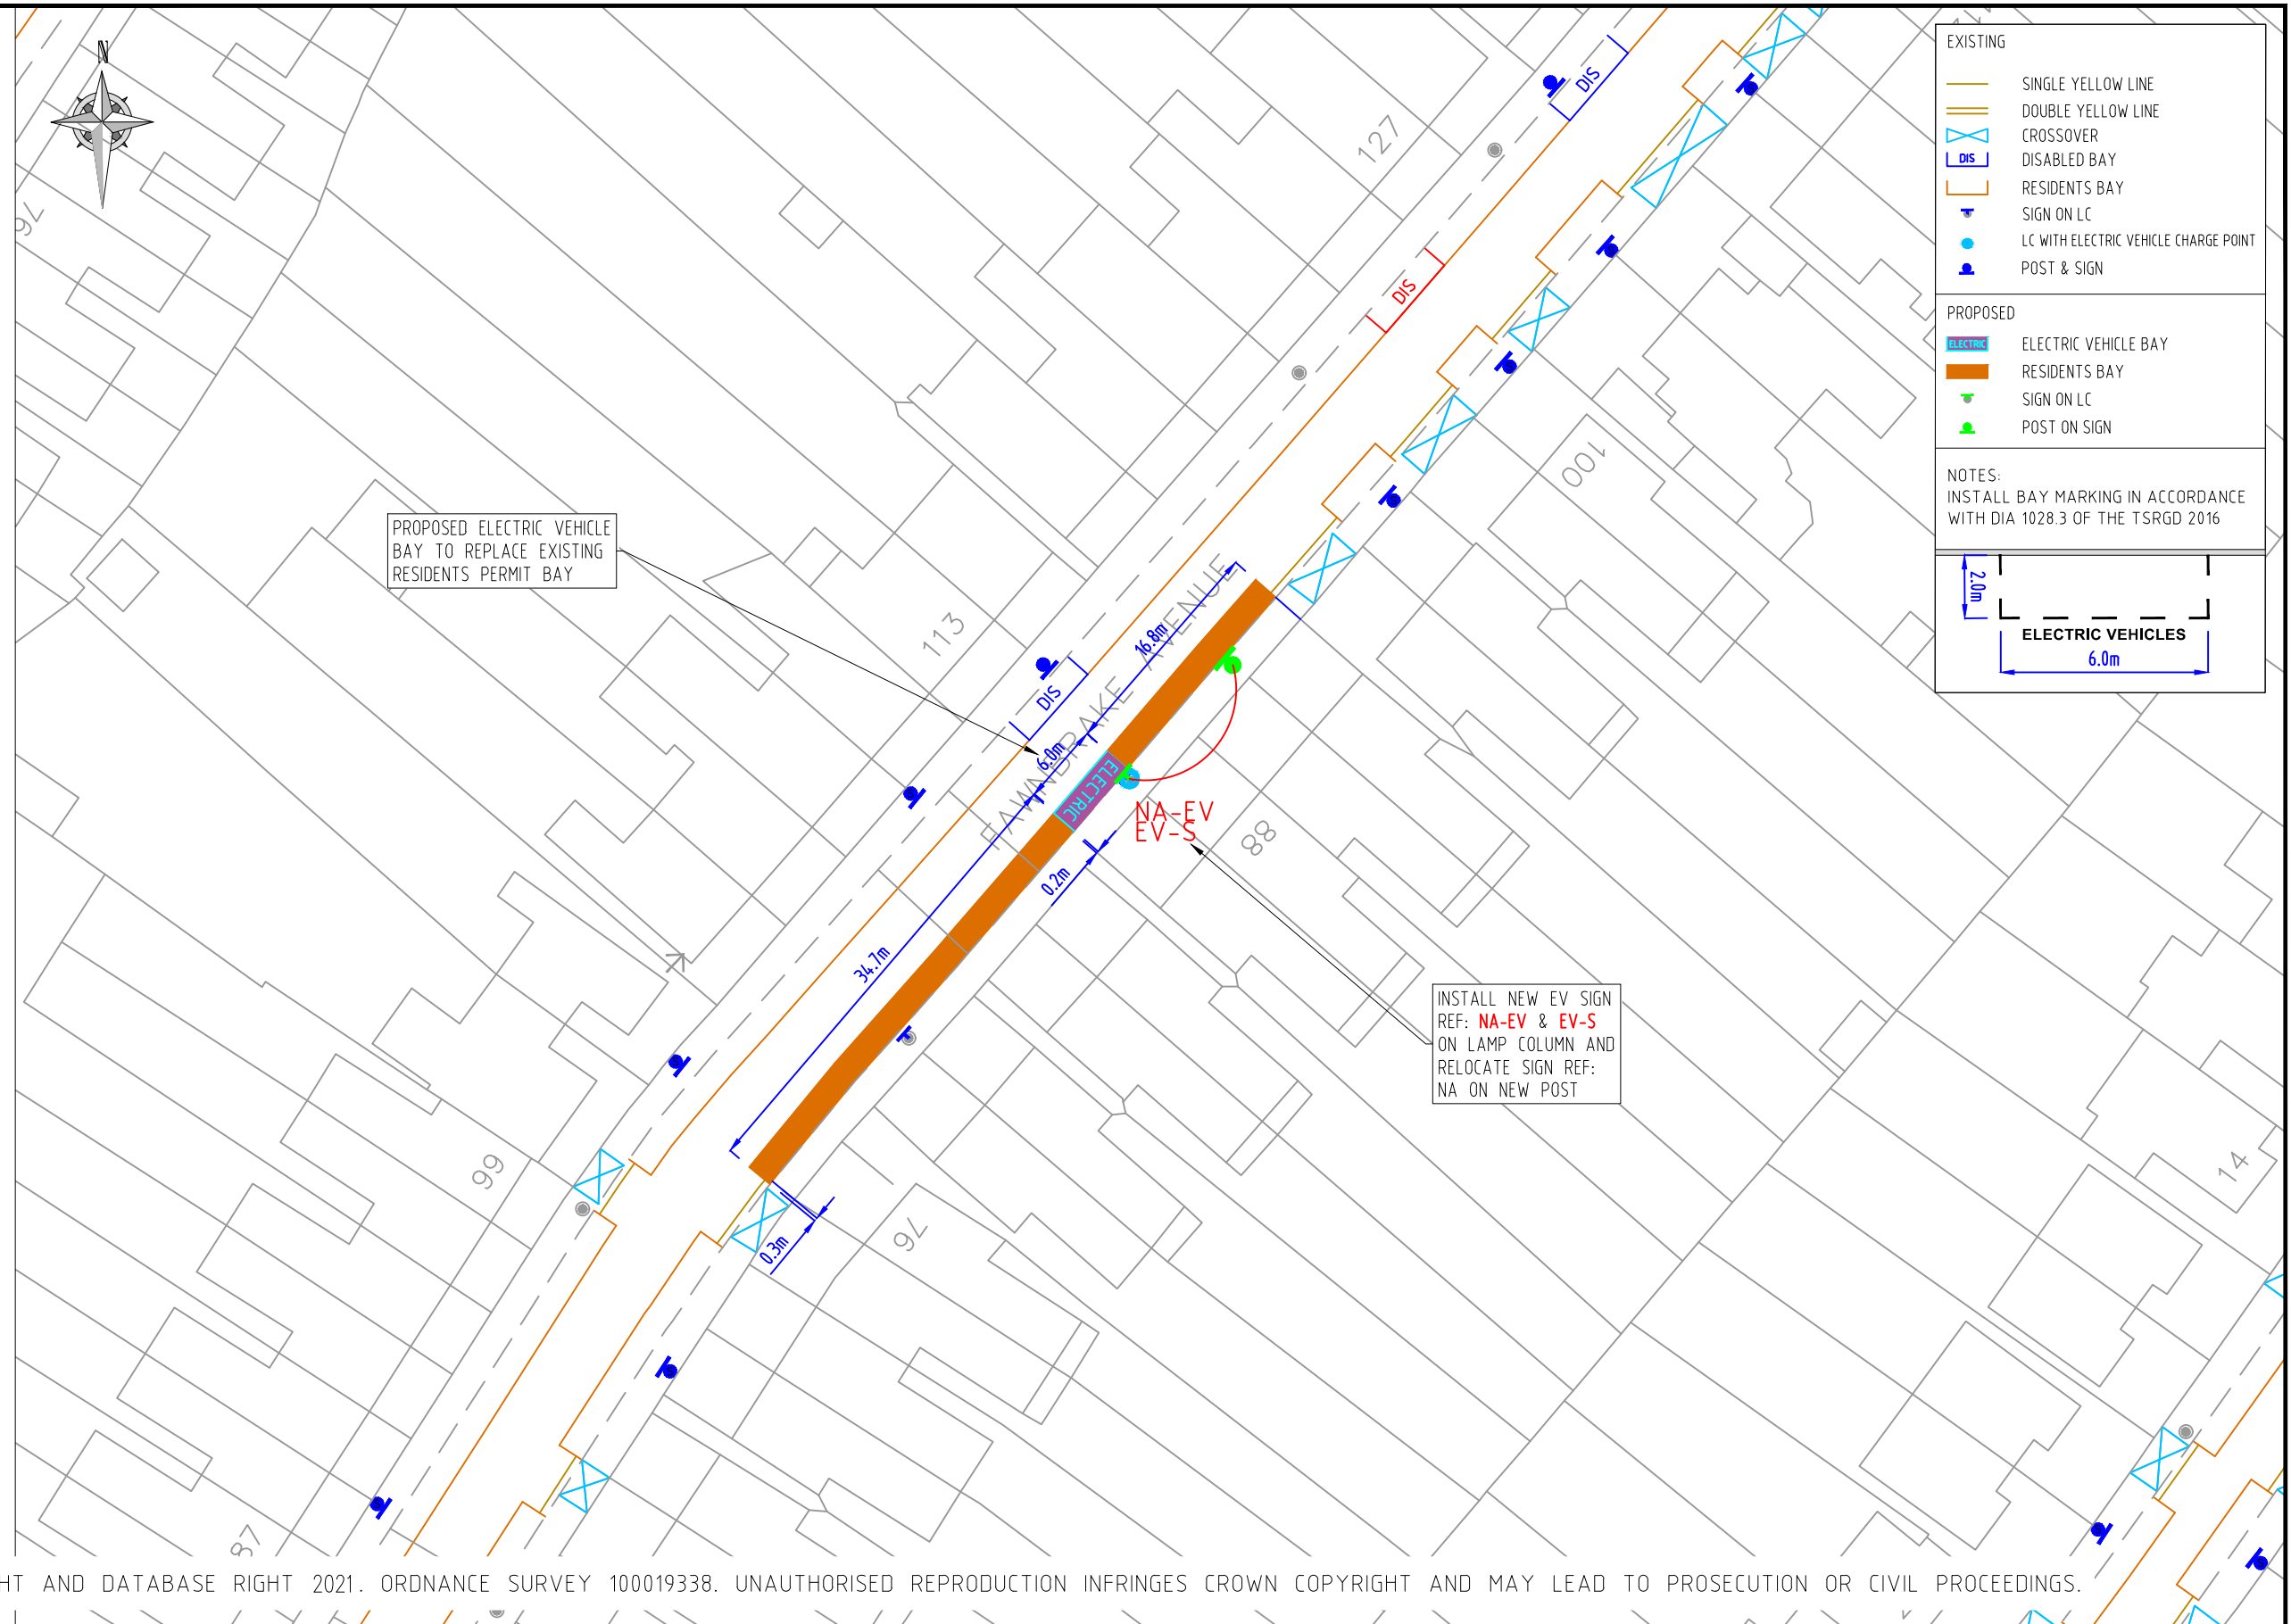

© CROWN COPYRIGHT AND DATABASE RIGHT 2021. ORDNANCE SURVEY 100019338. UNAUTHORISED REPRODUCTION INFRINGES CROWN COPYRIGHT AND MAY LEAD TO PROSECUTION OR CIVIL PROCEEDINGS.

NOTES:

REV	DESCRIPTION	DRAWN	SIG	DATE	CHKD	SIG	DATE	APP	SIG	DATE

PARKING, STREET MANAGEMENT AND COMMERCIAL,
3RD FLOOR, CIVIC CENTRE
6 BRIXTON HILL
LONDON, SW2 1EG
020 7926 9000

DRAWN	AF	PROJECT	PROPOSED ELECTRIC VEHICLE PARKING
CHKD	GWA	DRAWING TITLE	FAWNBRAKE AVENUE (CPZ 'N')
APP	LM	CLASSIFICATION	TMO
		PAPER	A3
		SCALE	1:500
DATE	14/10/21	DRAWING NO	DES-CPZ-EVB-1001-001-25
		REVISION	-