

UB-EV


Electric vehicle recharging point
Permit holders only **UR UB**
Max stay 24 hours
No return within 2 hours

Scheme Ref.	CPZ F - EV Bays	x-height	15.0
Sign Ref.	UB-EV	SIGN FACE	
Letter colour	BLACK	Width	281mm
Background	WHITE	Height	335mm
Border	BLACK	Area	0.09m ²
Material	Class R3B Microprismatic		

EV-S

You must be actively charging to park in this bay

Scheme Ref.	CPZ - EV BAYS	x-height	15.0
Sign Ref.	EV-S	SIGN FACE	
Letter colour	BLACK	Width	320mm
Background	WHITE	Height	115mm
Border	BLACK	Area	0.04m ²
Material	Class R3B Microprismatic		

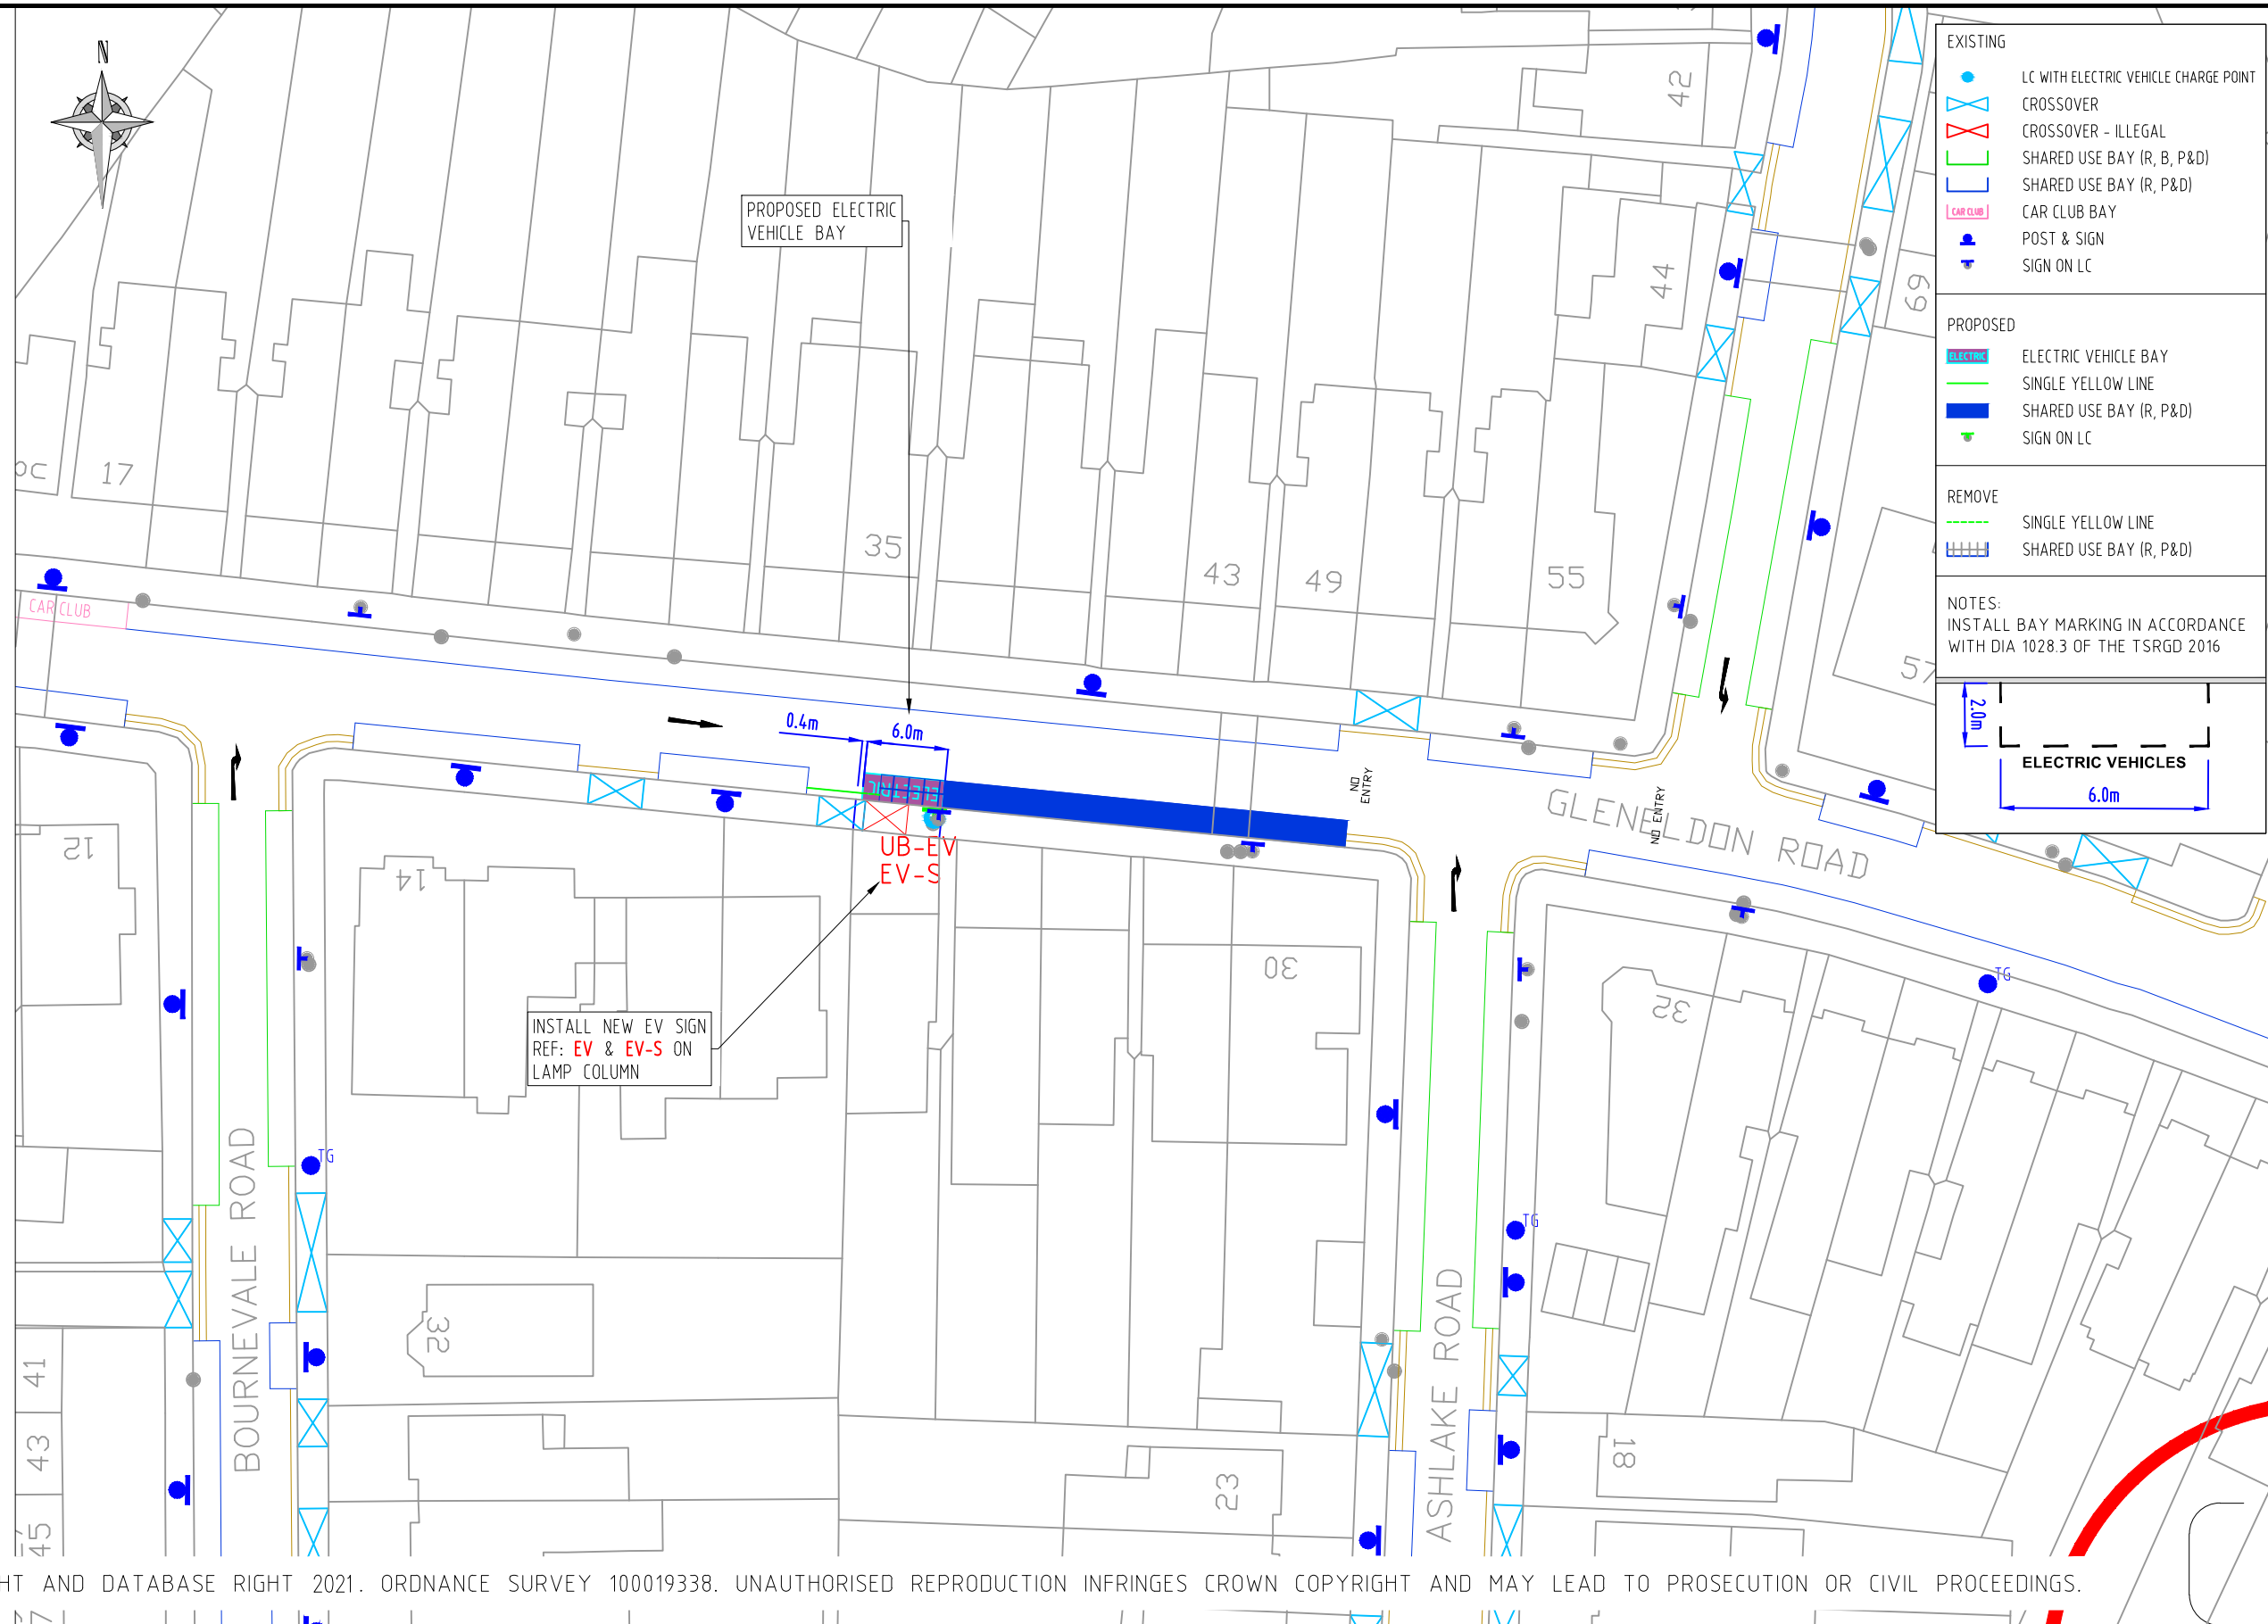

© CROWN COPYRIGHT AND DATABASE RIGHT 2021. ORDNANCE SURVEY 100019338. UNAUTHORISED REPRODUCTION INFRINGES CROWN COPYRIGHT AND MAY LEAD TO PROSECUTION OR CIVIL PROCEEDINGS.

NOTES:

REV	DESCRIPTION	DRAWN	SIG	DATE	CHKD	SIG	DATE	APP	SIG	DATE

Lambeth
PARKING, STREET MANAGEMENT AND COMMERCIAL,
3RD FLOOR, CIVIC CENTRE
6 BRIXTON HILL
LONDON, SW2 1EG
020 7926 9000

DRAWN	PROJECT	DRAWING TITLE	CLASSIFICATION	PAPER	SCALE	DATE	DRAWING NO	REVISION
AF	PROPOSED ELECTRIC VEHICLE PARKING	GLENELDON ROAD	TMO	A3	1:500	17/10/21	DES-CPZ-EVB-1001-001-29	-