


ESTATE PARKING LEGEND

- - - - HOUSING ESTATE PARKING BOUNDARY
- PROPOSED NO WAITING AT ANY TIME
- GARAGE PARKING

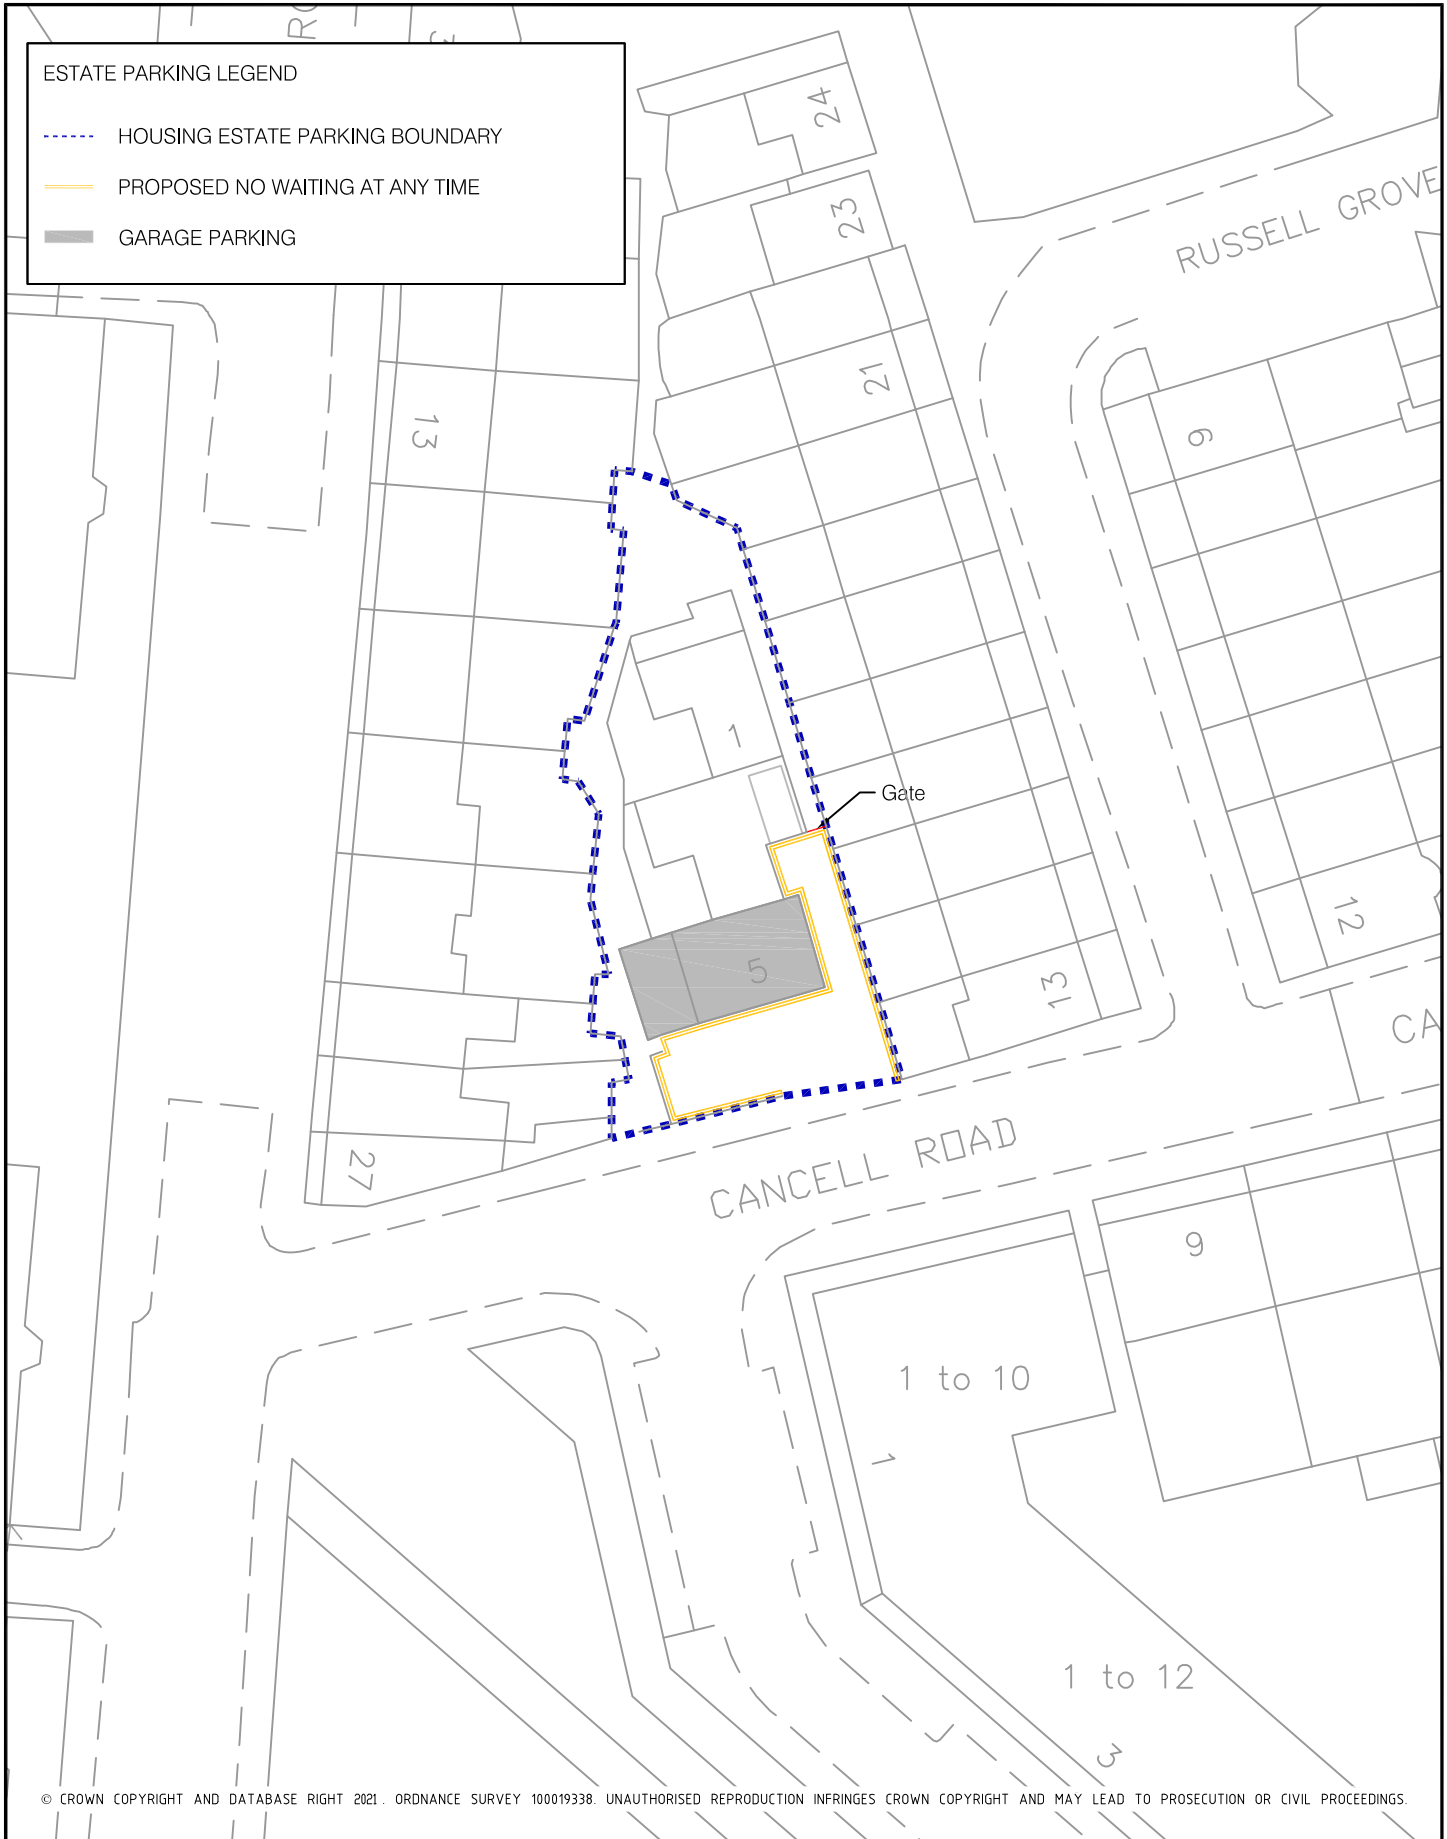

© CROWN COPYRIGHT AND DATABASE RIGHT 2021. ORDNANCE SURVEY 100019338. UNAUTHORISED REPRODUCTION INFRINGES CROWN COPYRIGHT AND MAY LEAD TO PROSECUTION OR CIVIL PROCEEDINGS.

NOTES:

Lambeth Transport
 CAPITAL PROGRAMMES
 4TH FLOOR, BLUE STAR HOUSE
 234-244 STOCKWELL ROAD
 LONDON, SW9 9SP
 020 7926 9000

DRAWN LM	PROJECT ESTATE PARKING CONTROLS		
CHKD -	DRAWING TITLE CANCELL ROAD		
APP VR	CLASSIFICATION TMO	PAPER A4	SCALE 1:500
DATE 21.06.21	DRAWING NO DES-CPZ-HEPP3-009-01		REVISION -