


ESTATE PARKING LEGEND

- - - - HOUSING ESTATE PARKING BOUNDARY
- _ _ _ _ PROPOSED NO WAITING AT ANY TIME
- GARAGE PARKING

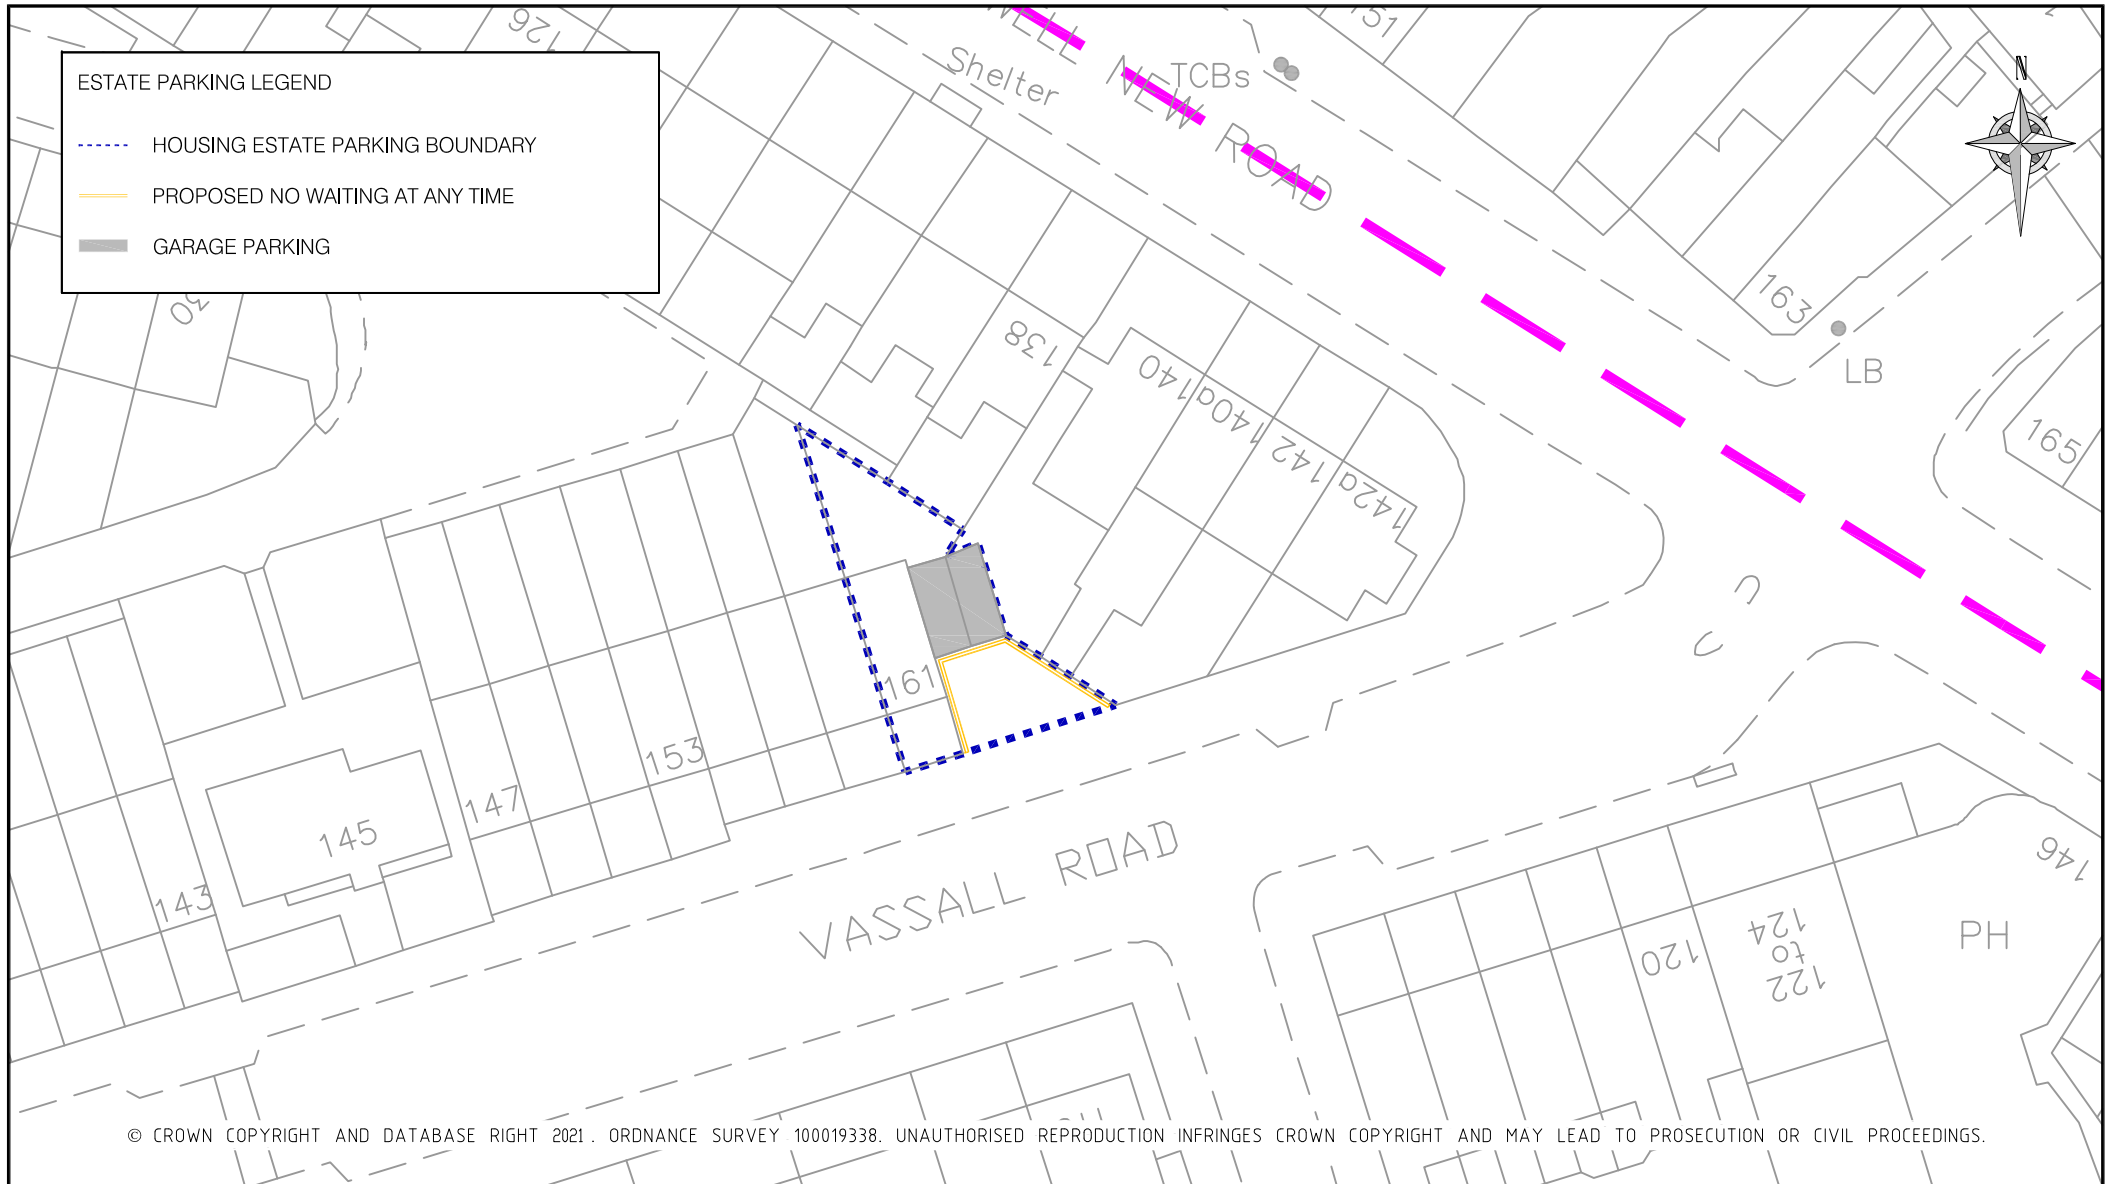

© CROWN COPYRIGHT AND DATABASE RIGHT 2021. ORDNANCE SURVEY 100019338. UNAUTHORISED REPRODUCTION INFRINGES CROWN COPYRIGHT AND MAY LEAD TO PROSECUTION OR CIVIL PROCEEDINGS.

REV	DESCRIPTION	DRAWN	SIG	DATE	CHKD	SIG	DATE	APP	SIG	DATE

Lambeth Transport
 CAPITAL PROGRAMMES
 4TH FLOOR, BLUE STAR HOUSE
 234-244 STOCKWELL ROAD
 LONDON, SW9 9SP
 020 7926 9000

DRAWN	PROJECT		
LM	ESTATE PARKING CONTROLS		
CHKD	DRAWING TITLE		
-	VASSALL ROAD		
APP	CLASSIFICATION	PAPER	SCALE
VR	TMO	A4	1:500
DATE	DRAWING NO	REVISION	
21.06.21	DES-CPZ-HEPP3-008-01	-	