


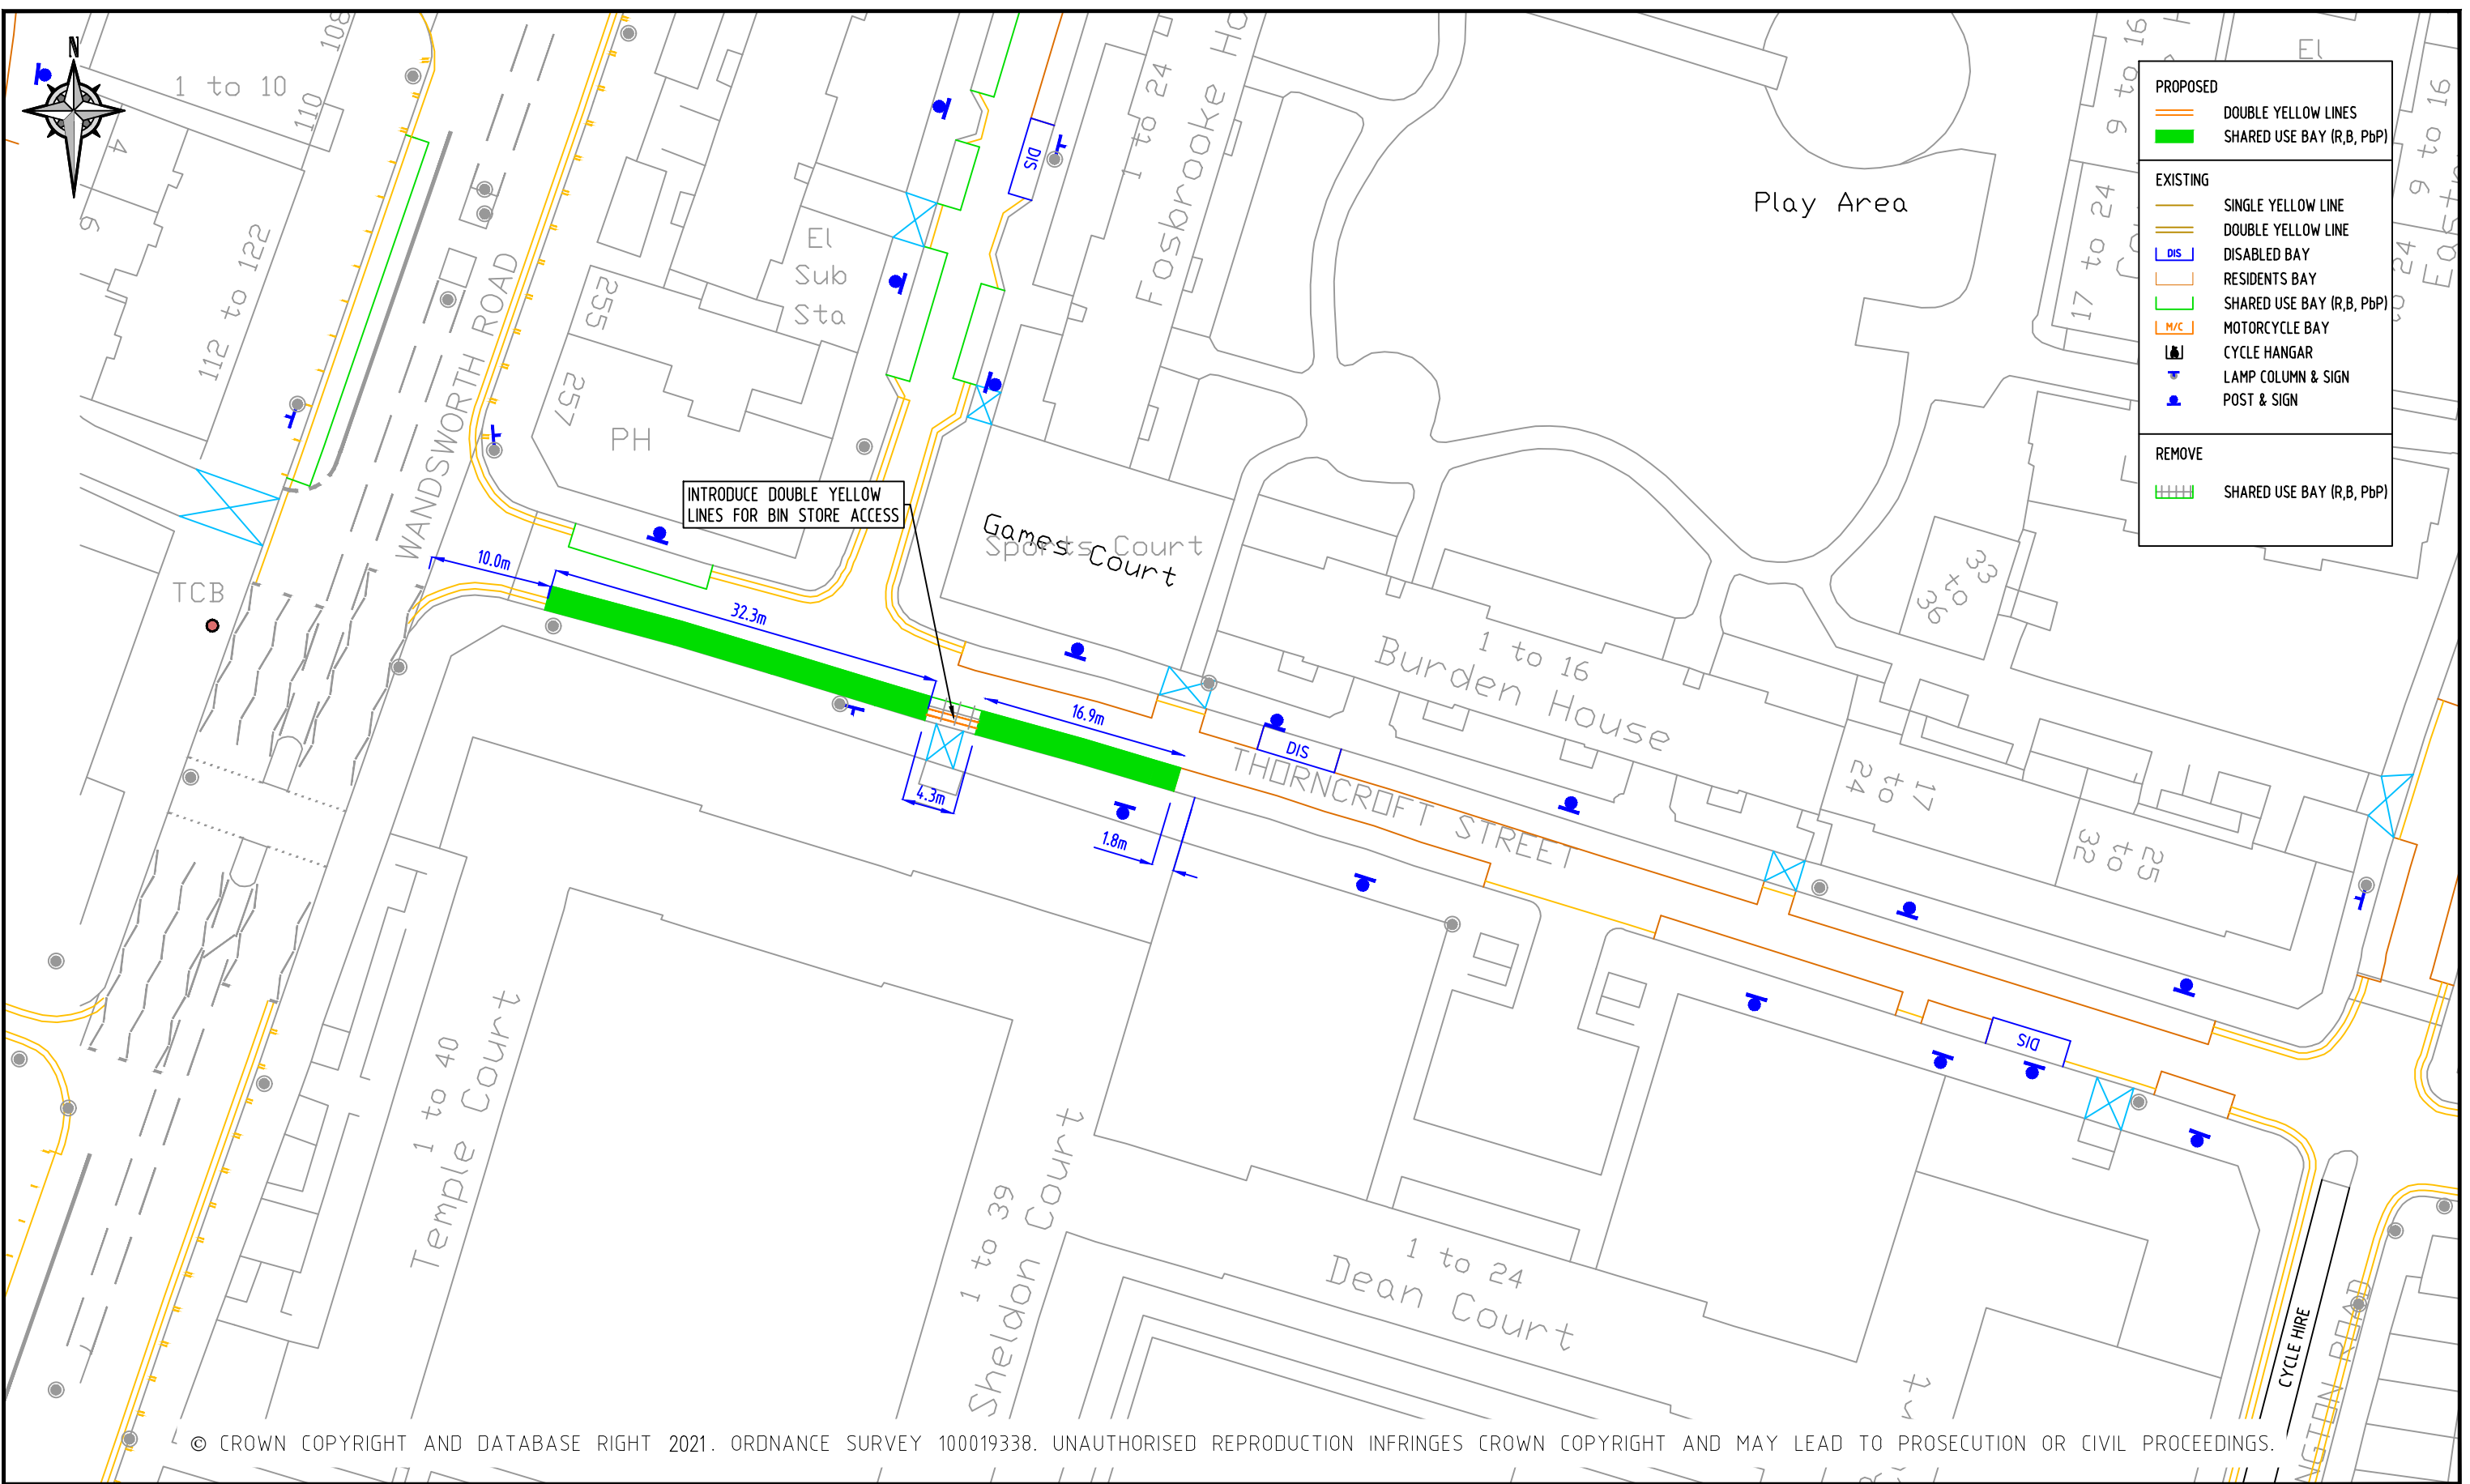

PROPOSED	
	DOUBLE YELLOW LINES
	SHARED USE BAY (R,B, P&P)
EXISTING	
	SINGLE YELLOW LINE
	DOUBLE YELLOW LINE
	DISABLED BAY
	RESIDENTS BAY
	SHARED USE BAY (R,B, P&P)
	MOTORCYCLE BAY
	CYCLE HANGAR
	LAMP COLUMN & SIGN POST & SIGN
REMOVE	
	SHARED USE BAY (R,B, P&P)

INTRODUCE DOUBLE YELLOW LINES FOR BIN STORE ACCESS



© CROWN COPYRIGHT AND DATABASE RIGHT 2021. ORDNANCE SURVEY 100019338. UNAUTHORISED REPRODUCTION INFRINGES CROWN COPYRIGHT AND MAY LEAD TO PROSECUTION OR CIVIL PROCEEDINGS.

NOTES:

REV	DESCRIPTION	DRAWN	SIG	DATE	CHKD	SIG	DATE	APP	SIG	DATE

Lambeth
 PARKING, STREET MANAGEMENT
 AND COMMERCIAL,
 3RD FLOOR, CIVIC CENTRE
 6 BRIXTON HILL
 LONDON, SW2 1EG
 020 7926 9000

DRAWN	AF	PROJECT	PROPOSED CPZ AMENDMENTS
CHKD	LM	DRAWING TITLE	THORNCROFT STREET (CPZ 'S')
APP	SC	CLASSIFICATION	TMO
		PAPER	A3
		SCALE	1:500
DATE	03.09.21	DRAWING NO	DES-CPZ-W&L-1004-001-13
		REVISION	-