

WB - EV

Electric vehicle recharging point
Permit holders only WR WB
Max stay 24 hours
No return within 2 hours

Scheme Ref.	CP2 S - EV BAYS	x-height	15.0
Sign Ref.	WB-EV	SIGN FACE	
Letter colour	BLACK	Width	290mm
Background	WHITE	Height	345mm
Border	BLACK	Area	0.10m ²
Material	Class R38 Microprismatic		

EV-S

You must be actively charging to park in this bay

Scheme Ref.	EV-SIGN	x-height	15.0
Sign Ref.	EV-S	SIGN FACE	
Letter colour	WHITE	Width	320mm
Background	DARK GREEN	Height	115mm
Border	WHITE	Area	0.04m ²
Material	Class R38 Microprismatic		

W1-Pb4

Mon - Fri
8.30 am - 6.30 pm
Saturday
8.30 am - 1 pm
Pay by phone
0207 005 0055
quoting location
83892
Max stay 4 hours

Scheme Ref.	EV-Bays	x-height	15.0
Sign Ref.	W1-Pb4	SIGN FACE	
Letter colour	BLACK	Width	365mm
Background	WHITE	Height	365mm
Border	BLACK	Area	0.13m ²
Material	Class R38 Microprismatic		



EXISTING

- SINGLE YELLOW LINE
- DOUBLE YELLOW LINE
- CROSSOVER
- RESIDENTS BAY
- SHARED USE BAY (R, B)
- SHARED USE BAY (R, B, PbP)
- PAY BY PHONE ONLY BAY
- SIGN ON LC
- LC WITH ELECTRIC VEHICLE CHARGE POINT
- POST & SIGN

PROPOSED

- ELECTRIC BAY
- SHARED USE BAY (R, B)
- PAY BY PHONE ONLY BAY
- SIGN ON LC
- SIGN ON POST

NOTES:
INSTALL BAY MARKING IN ACCORDANCE WITH DIA 1028.3 OF THE TSRGD 2016

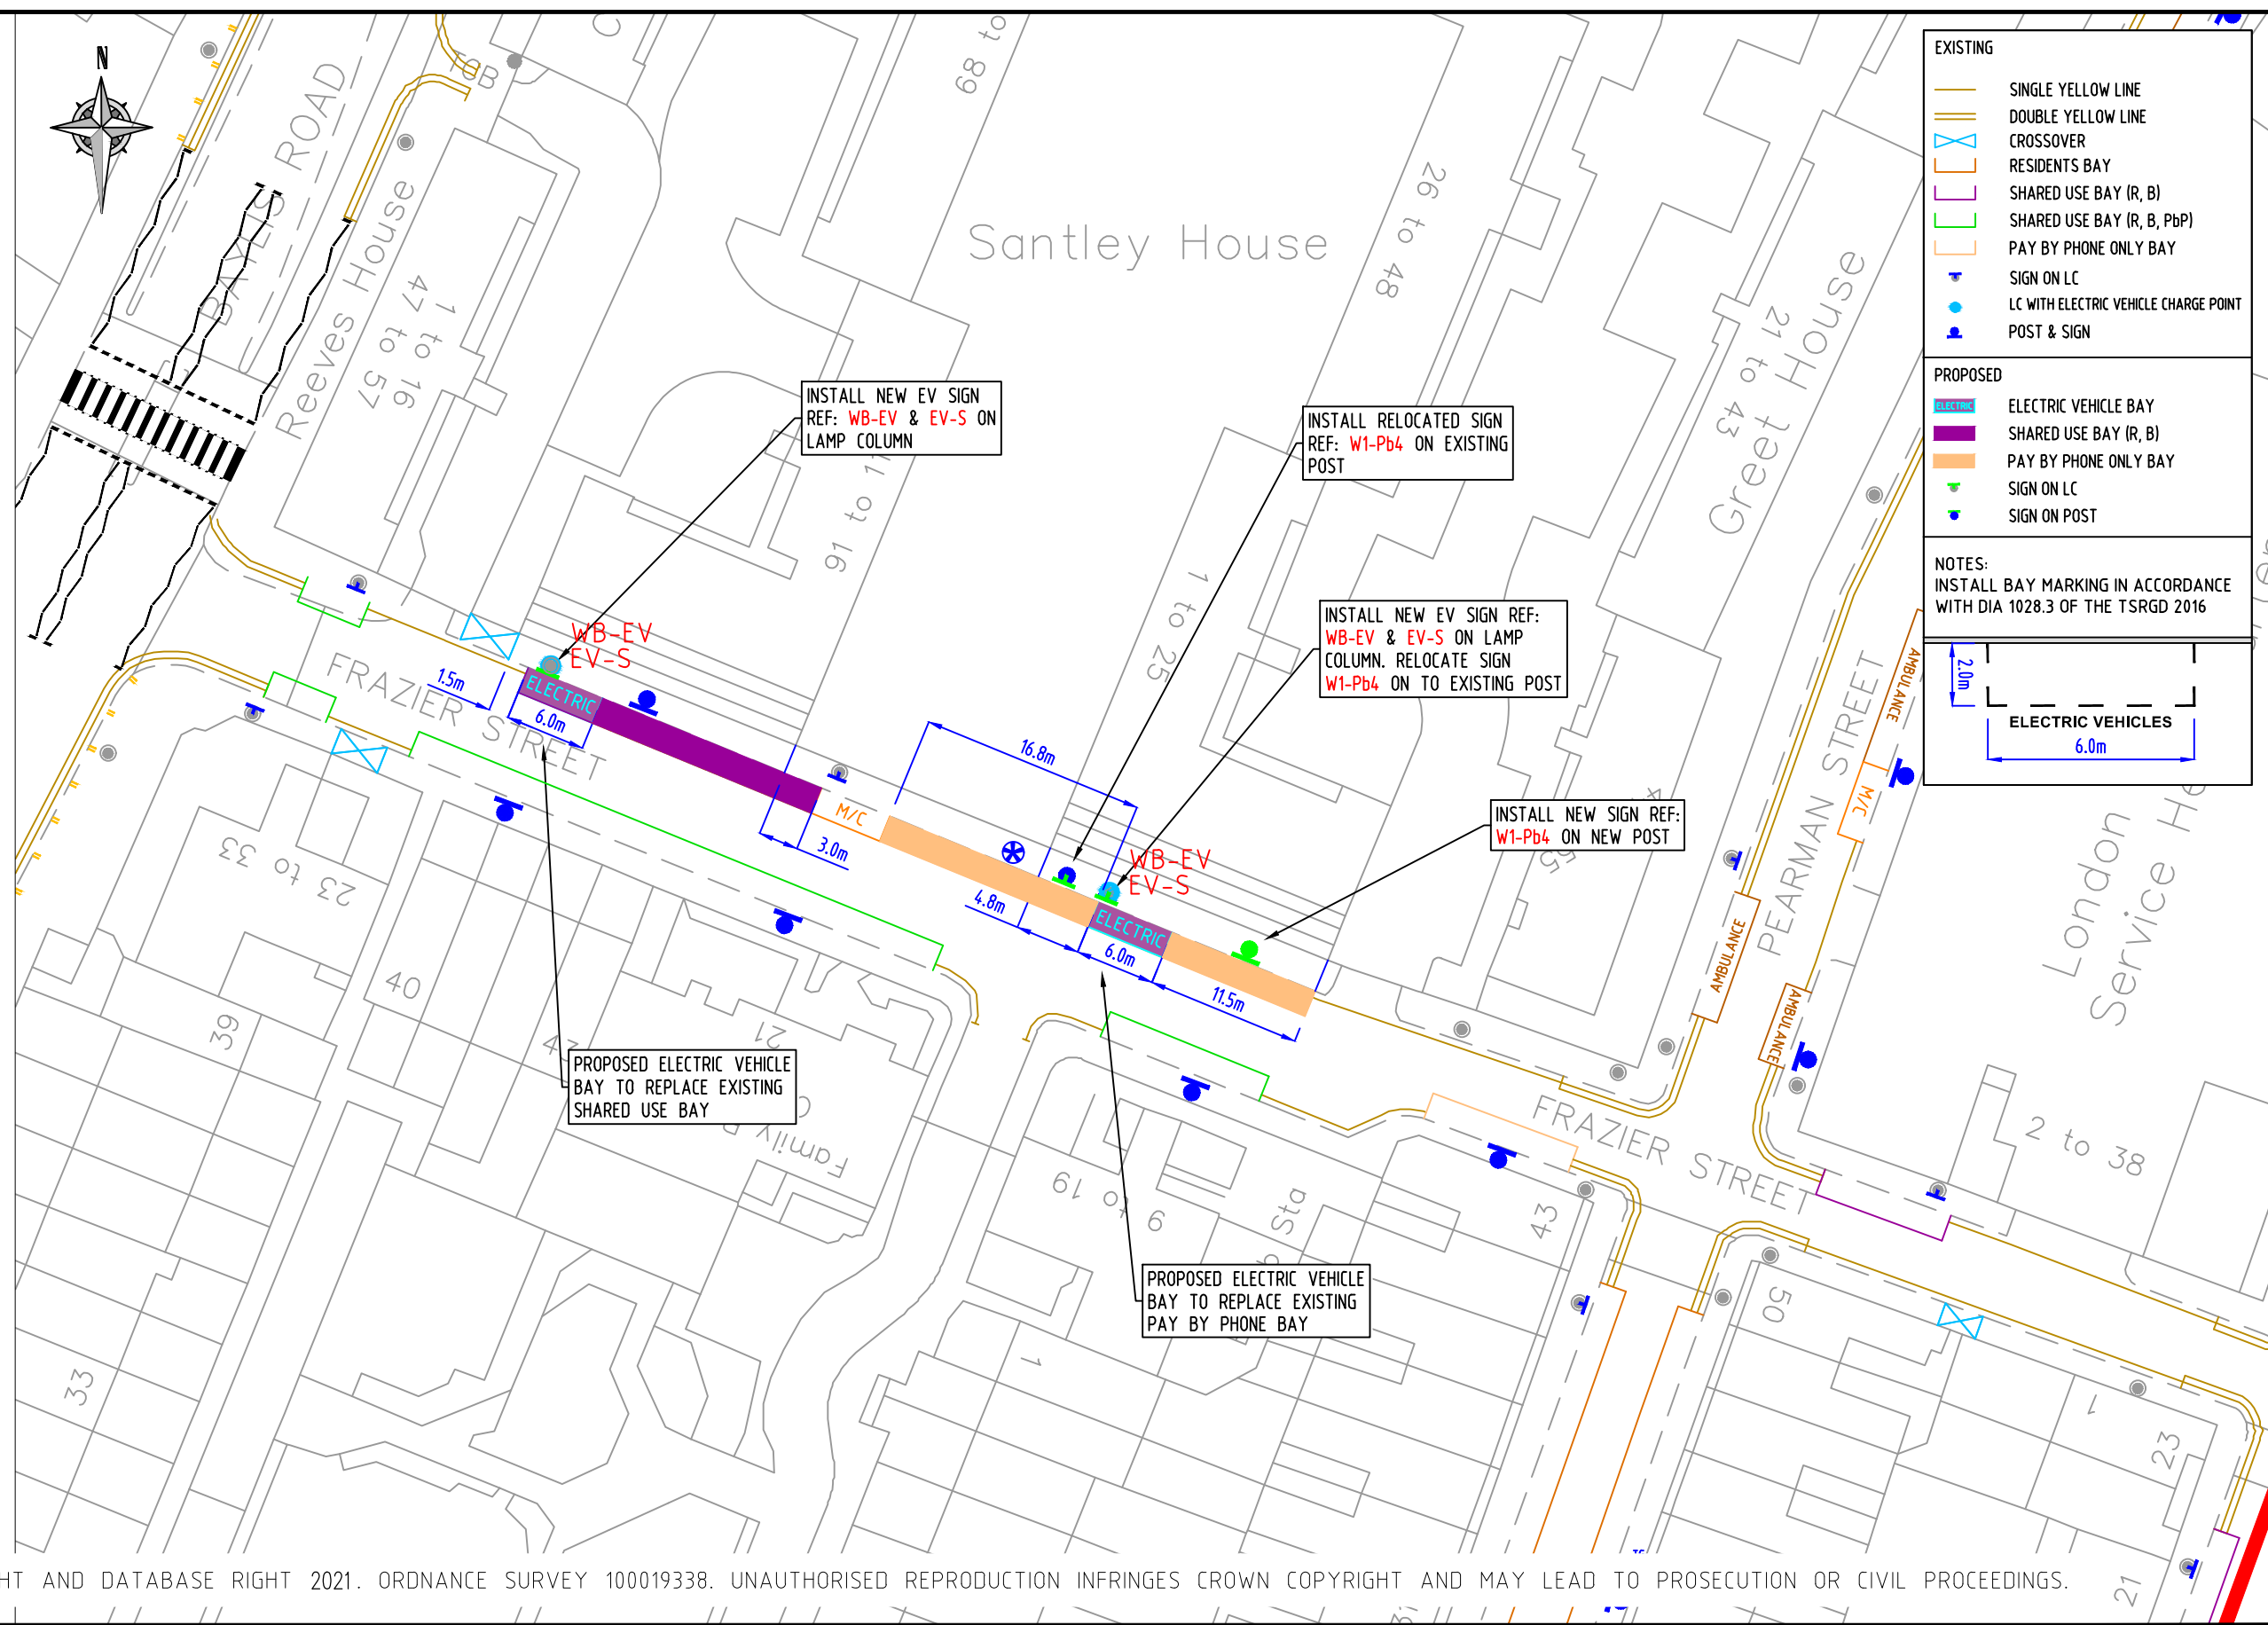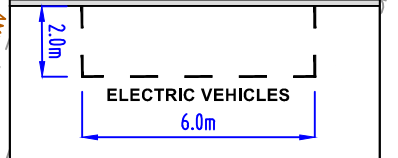

© CROWN COPYRIGHT AND DATABASE RIGHT 2021. ORDNANCE SURVEY 100019338. UNAUTHORISED REPRODUCTION INFRINGES CROWN COPYRIGHT AND MAY LEAD TO PROSECUTION OR CIVIL PROCEEDINGS.

NOTES:

REV	DESCRIPTION	DRAWN	SIG	DATE	CHKD	SIG	DATE	APP	SIG	DATE

Lambeth
PARKING, STREET MANAGEMENT AND COMMERCIAL,
3RD FLOOR, CIVIC CENTRE
6 BRIXTON HILL
LONDON, SW2 1EG
020 7926 9000

DRAWN	AF	PROJECT	PROPOSED ELECTRIC VEHICLE PARKING		
CHKD	GWA	DRAWING TITLE	FRAZIER STREET (CPZ 'W')		
APP	LM	CLASSIFICATION	TMO	PAPER	A3
		SCALE	1:500		
DATE	26.10.21	DRAWING NO	DES-CPZ-EVB-1003-001-01	REVISION	-