



WA - EV

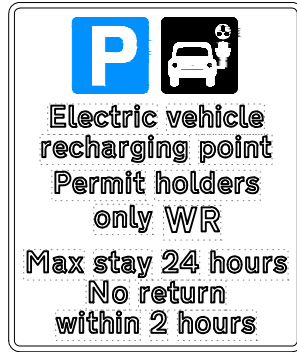

Scheme Ref.	CPZ S - EV BAYS	x-height	15.0
Sign Ref.	WA-EV	SIGN FACE	
Letter colour	BLACK	Width	290mm
Background	WHITE	Height	345mm
Border	BLACK	Area	0.10m ²
Material	Class R38 Microprismatic		

EV-S


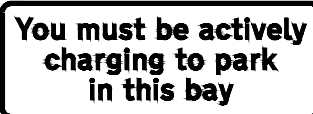


Scheme Ref.	CPZ R - EV SIGN	x-height	15.0
Sign Ref.	EV-S	SIGN FACE	
Letter colour	BLACK	Width	320mm
Background	WHITE	Height	115mm
Border	BLACK	Area	0.04m ²
Material	Class R38 Microprismatic		

EXISTING	
	SINGLE YELLOW LINE
	DOUBLE YELLOW LINE
	CROSSOVER
	RESIDENTS BAY
	DISABLED BAY
	SHARED USE BAY (R, B, PbP)
	PAY BY PHONE ONLY BAY
	MOTORCYCLE BAY
	SIGN ON LC
	LC WITH ELECTRIC VEHICLE CHARGE POINT
	POST & SIGN

PROPOSED	
	ELECTRIC VEHICLE BAY
	RESIDENTS BAY
	SIGN ON LC
	SIGN ON POST

NOTES:
INSTALL BAY MARKING IN ACCORDANCE WITH DIA 1028.3 OF THE TSRGD 2016

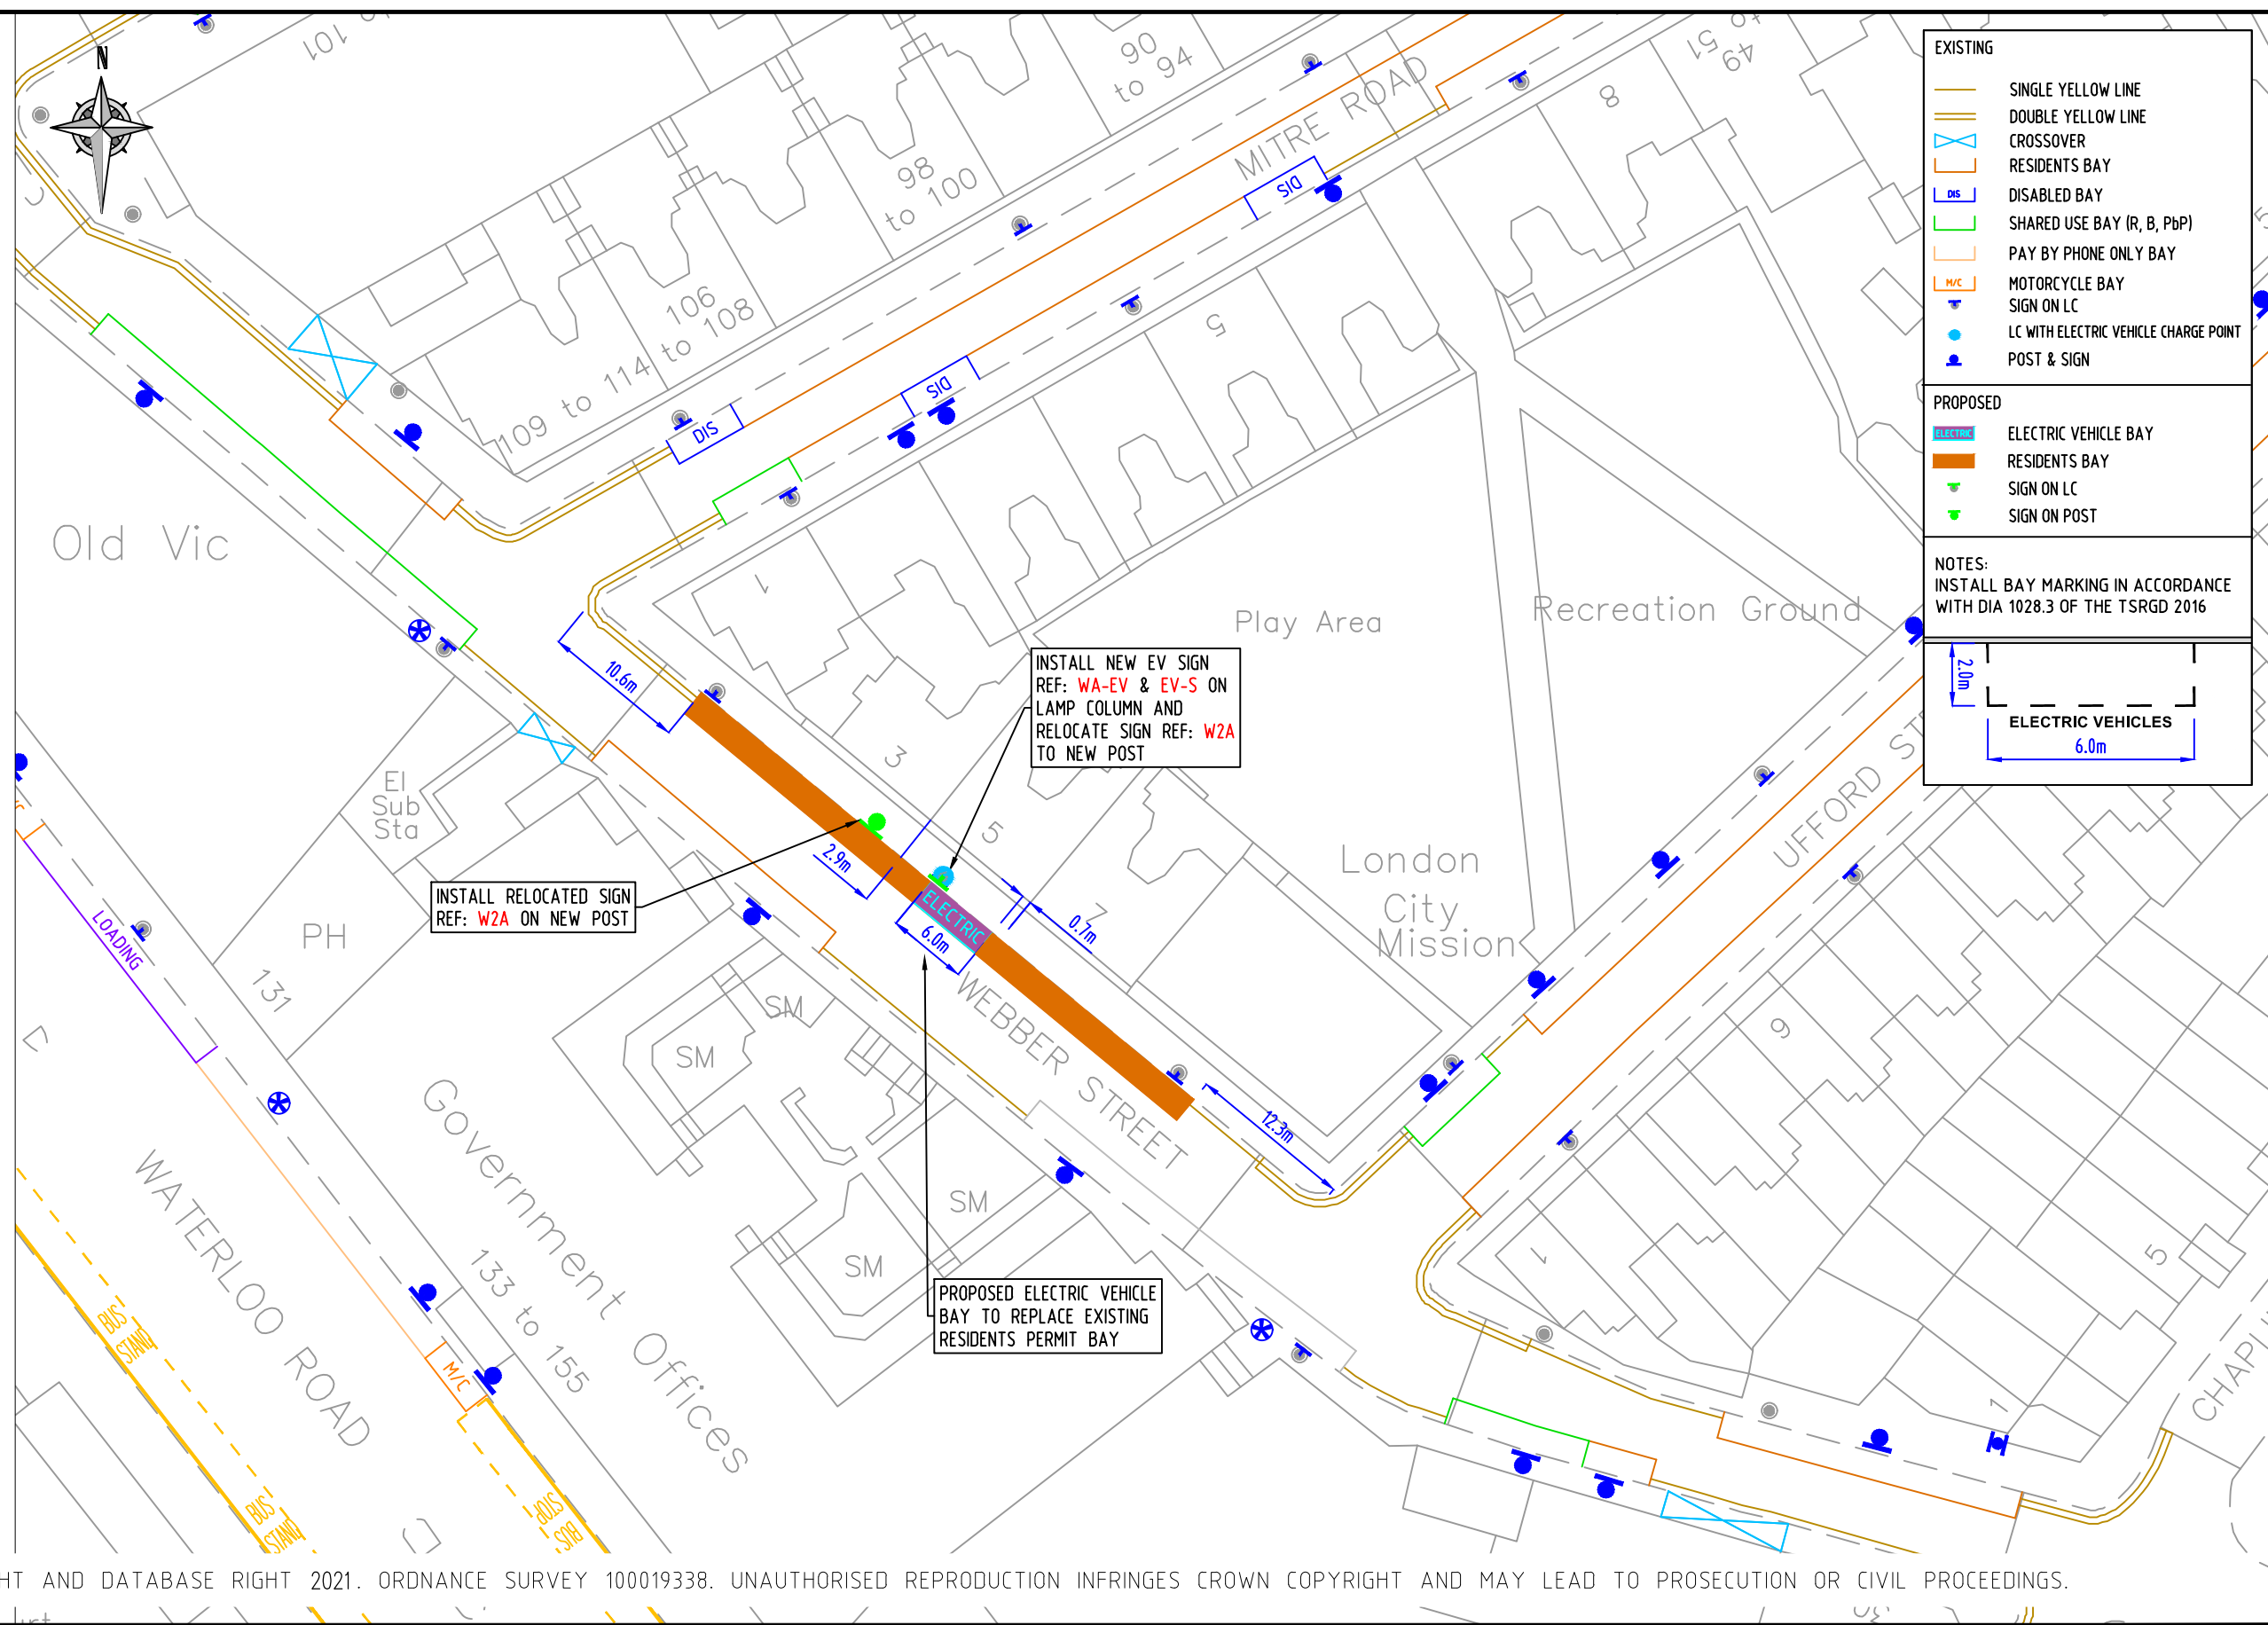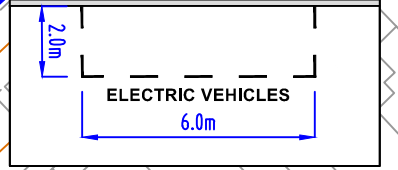

INSTALL NEW EV SIGN REF: WA-EV & EV-S ON LAMP COLUMN AND RELOCATE SIGN REF: W2A TO NEW POST

INSTALL RELOCATED SIGN REF: W2A ON NEW POST

PROPOSED ELECTRIC VEHICLE BAY TO REPLACE EXISTING RESIDENTS PERMIT BAY

© CROWN COPYRIGHT AND DATABASE RIGHT 2021. ORDNANCE SURVEY 100019338. UNAUTHORISED REPRODUCTION INFRINGES CROWN COPYRIGHT AND MAY LEAD TO PROSECUTION OR CIVIL PROCEEDINGS.

NOTES:

REV	DESCRIPTION	DRAWN	SIG	DATE	CHKD	SIG	DATE	APP	SIG	DATE

DRAWN	AF	PROJECT	PROPOSED ELECTRIC VEHICLE PARKING		
CHKD	GWA	DRAWING TITLE	WEBBER STREET (CPZ 'W')		
APP	LM	CLASSIFICATION	TMO	PAPER	A3
		SCALE	1:500		
DATE	26.10.21	DRAWING NO	DES-CPZ-EVB-1003-001-03		REVISION
					-