

KB-EV

P 

Electric vehicle recharging point
Permit holders only **KR** **KSR**
Max stay 24 hours
No return within 2 hours

Scheme Ref.	CPZ K - EV Bays	x-height	15.0
Sign Ref.	KB-EV	SIGN FACE	
Letter colour	BLACK	Width	281mm
Background	WHITE	Height	335mm
Border	BLACK	Area	0.09m ²
Material	Class R3B Microprismatic		

EV-S


You must be actively charging to park in this bay

Scheme Ref.	EV-SIGN	x-height	15.0
Sign Ref.	EV-S	SIGN FACE	
Letter colour	WHITE	Width	320mm
Background	DARK GREEN	Height	115mm
Border	WHITE	Area	0.04m ²
Material	Class R3B Microprismatic		

KA

P Permit holders Only **KR** **KSR**
Mon - Fri
8.30 am - 6.30 pm

Scheme Ref.	CPZ K - EV Bays	x-height	15.0
Sign Ref.	KA	SIGN FACE	
Letter colour	BLACK	Width	325mm
Background	WHITE	Height	175mm
Border	BLACK	Area	0.06m ²
Material	Class R3B Microprismatic		

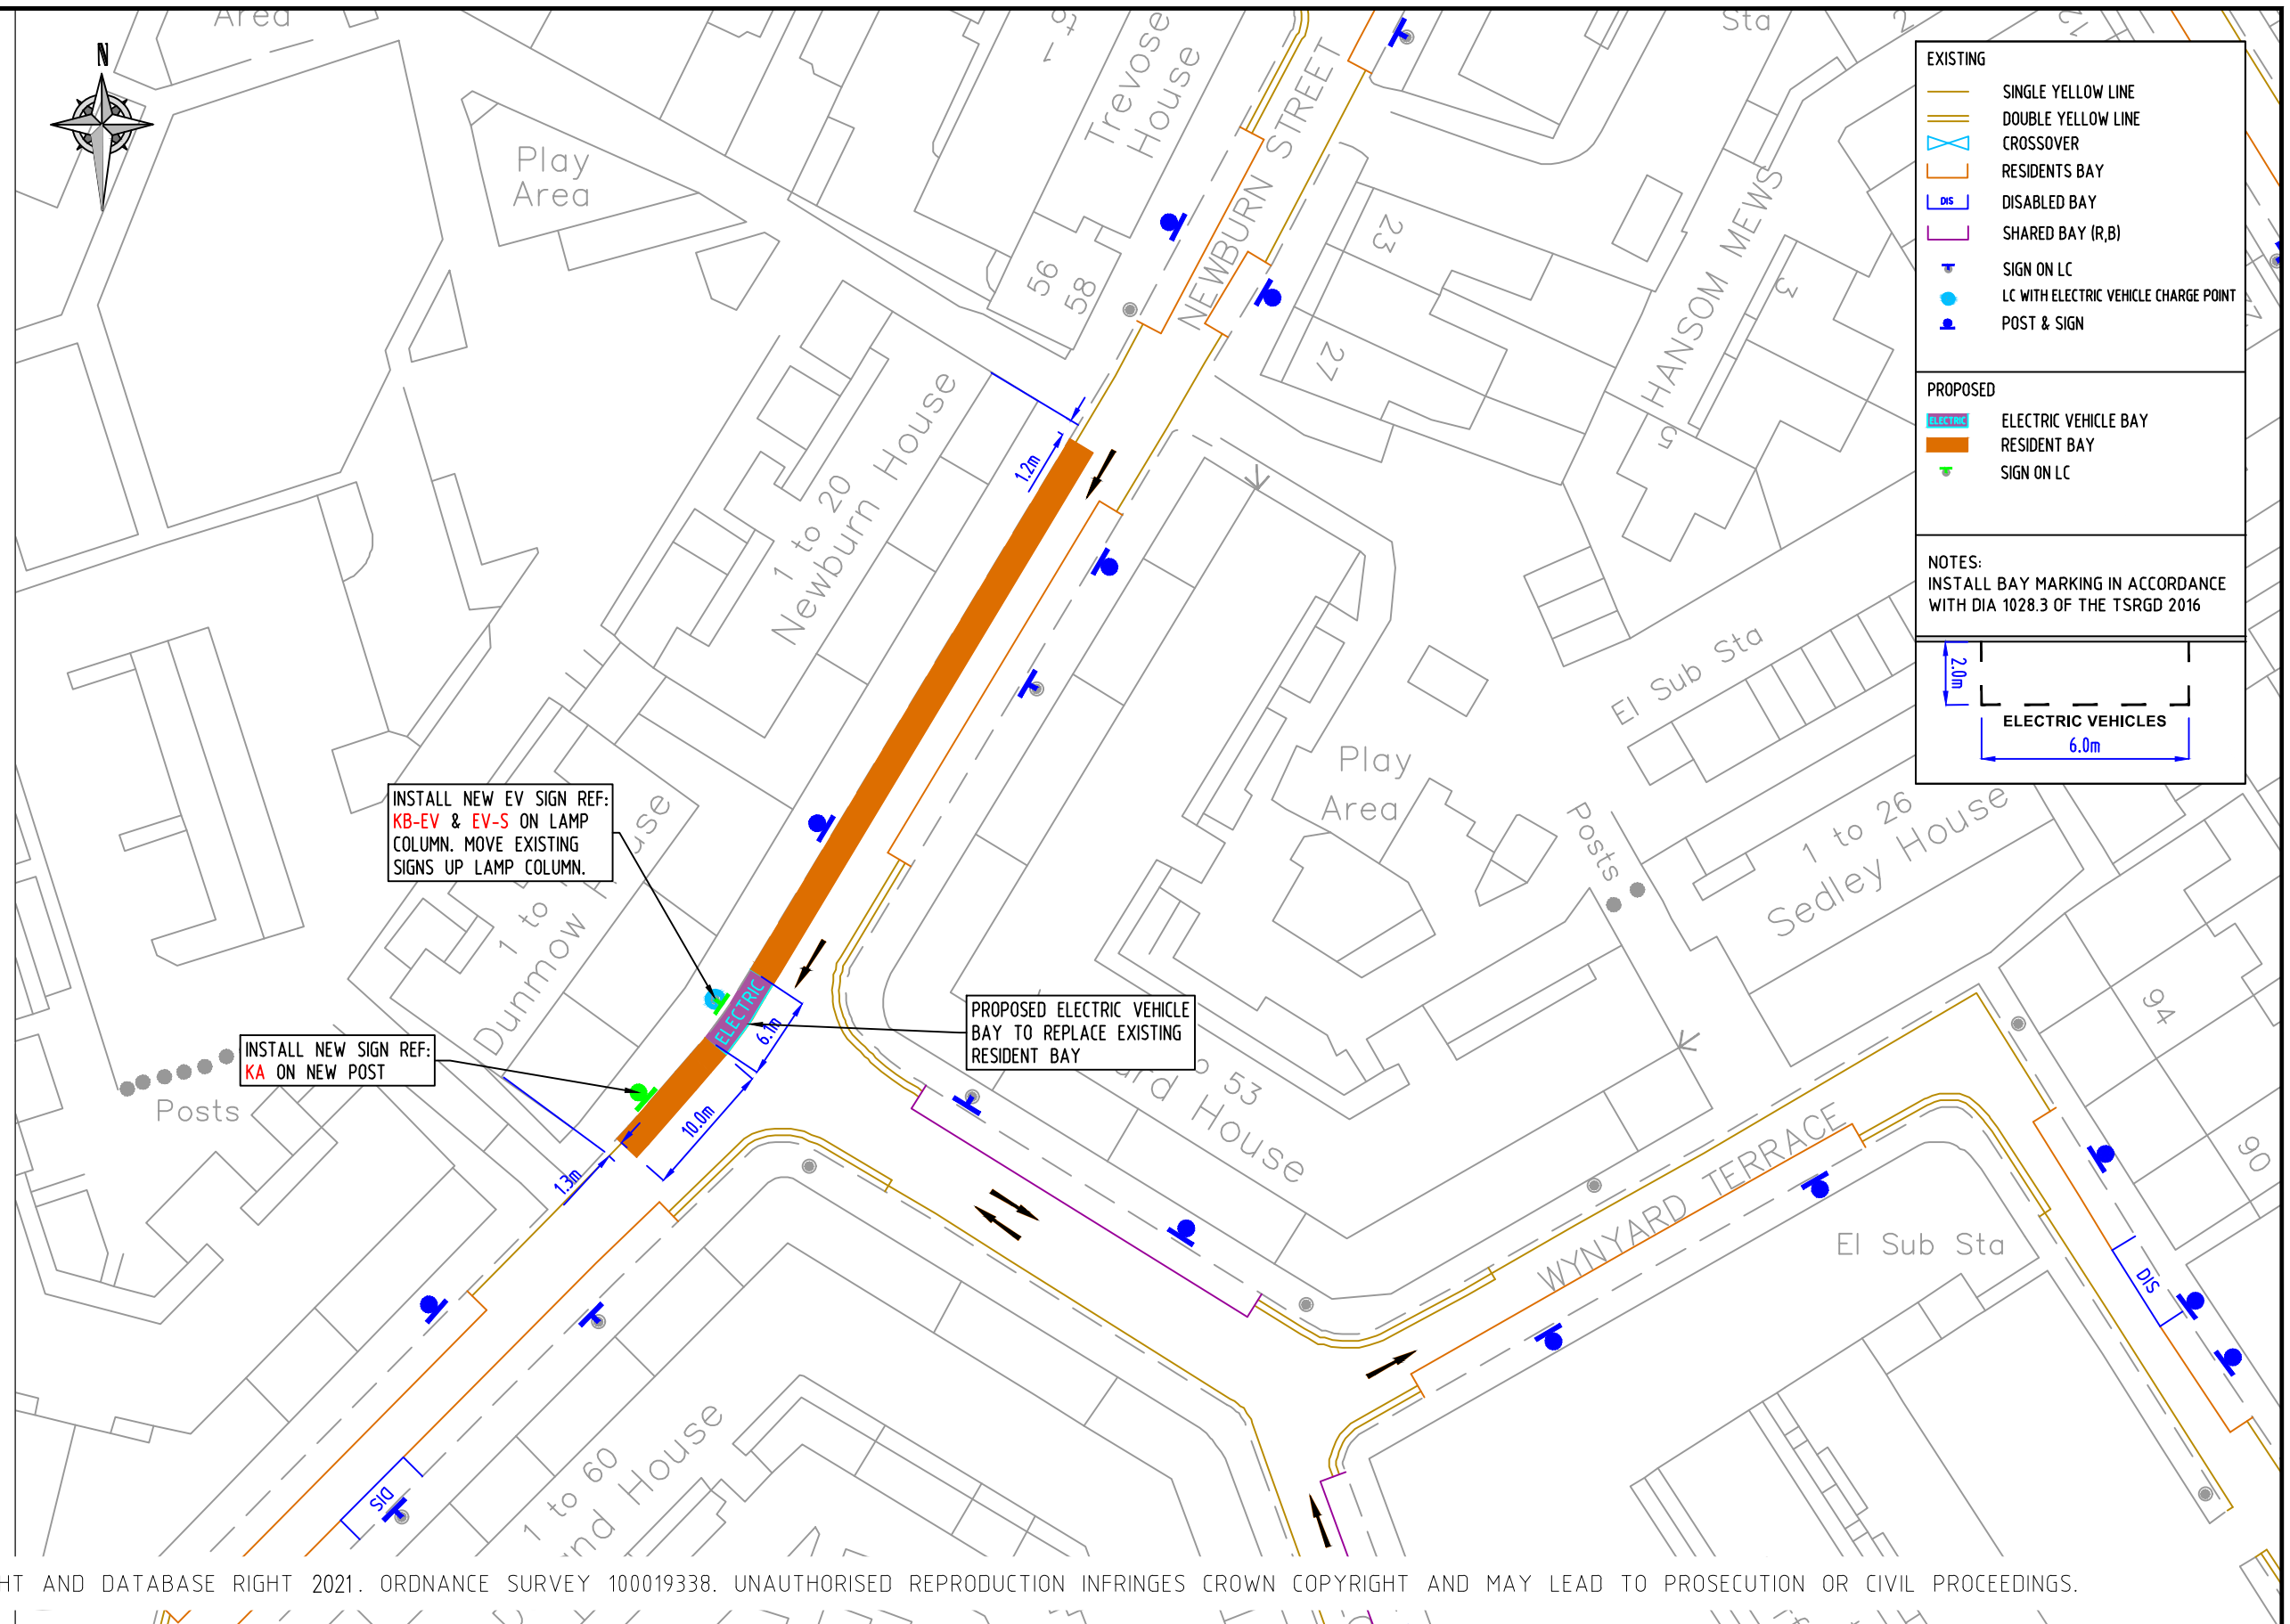


EXISTING

- SINGLE YELLOW LINE
- DOUBLE YELLOW LINE
- CROSSOVER
- RESIDENTS BAY
- DISABLED BAY
- SHARED BAY (R,B)
- SIGN ON LC
- LC WITH ELECTRIC VEHICLE CHARGE POINT
- POST & SIGN

PROPOSED

- ELECTRIC VEHICLE BAY
- RESIDENT BAY
- SIGN ON LC

NOTES:
INSTALL BAY MARKING IN ACCORDANCE WITH DIA 1028.3 OF THE TSRGD 2016

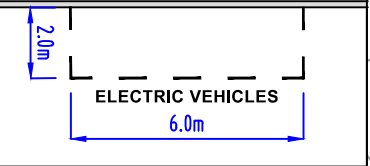

INSTALL NEW EV SIGN REF: **KB-EV** & **EV-S** ON LAMP COLUMN. MOVE EXISTING SIGNS UP LAMP COLUMN.

INSTALL NEW SIGN REF: **KA** ON NEW POST

PROPOSED ELECTRIC VEHICLE BAY TO REPLACE EXISTING RESIDENT BAY

© CROWN COPYRIGHT AND DATABASE RIGHT 2021. ORDNANCE SURVEY 100019338. UNAUTHORISED REPRODUCTION INFRINGES CROWN COPYRIGHT AND MAY LEAD TO PROSECUTION OR CIVIL PROCEEDINGS.

NOTES:

REV	DESCRIPTION	DRAWN	SIG	DATE	CHKD	SIG	DATE	APP	SIG	DATE

Lambeth
PARKING, STREET MANAGEMENT AND COMMERCIAL,
3RD FLOOR, CIVIC CENTRE
6 BRIXTON HILL
LONDON, SW2 1EG
020 7926 9000

DRAWN	BC	PROJECT	PROPOSED ELECTRIC VEHICLE PARKING		
CHKD	GWA	DRAWING TITLE	NEWBURN STREET (CPZ 'K')		
APP	LM	CLASSIFICATION	TMO	PAPER	A3
		SCALE	1:500		
DATE	01.11.21	DRAWING NO	DES-CPZ-EVB-1003-001-07		REVISION
					-