

**KD-EV**

Electric vehicle recharging point  
Permit holders only  
KR KSR KB KSB  
Max stay 24 hours  
No return within 2 hours

Scheme Ref.	CPZ B - EV Bays
Sign Ref.	KD-EV
Letter colour	BLACK
Background	WHITE
Border	BLACK
Material	Class R3B Microprismatic
x-height	15.0
SIGN FACE	
Width	290mm
Height	375mm
Area	0.11m <sup>2</sup>

**EV-S**


You must be actively charging to park in this bay

Scheme Ref.	EV-SIGN
Sign Ref.	EV-S
Letter colour	WHITE
Background	DARK GREEN
Border	WHITE
Material	Class R3B Microprismatic
x-height	15.0
SIGN FACE	
Width	320mm
Height	115mm
Area	0.04m <sup>2</sup>

**KC**

Permit holders only  
KR KSR KB KSB  
Mon - Fri  
8.30 am - 6.30 pm

Scheme Ref.	CPZ K - EV-Bays
Sign Ref.	KC
Letter colour	BLACK
Background	WHITE
Border	BLACK
Material	Class R3B Microprismatic
x-height	15.0
SIGN FACE	
Width	360mm
Height	200mm
Area	0.07m <sup>2</sup>

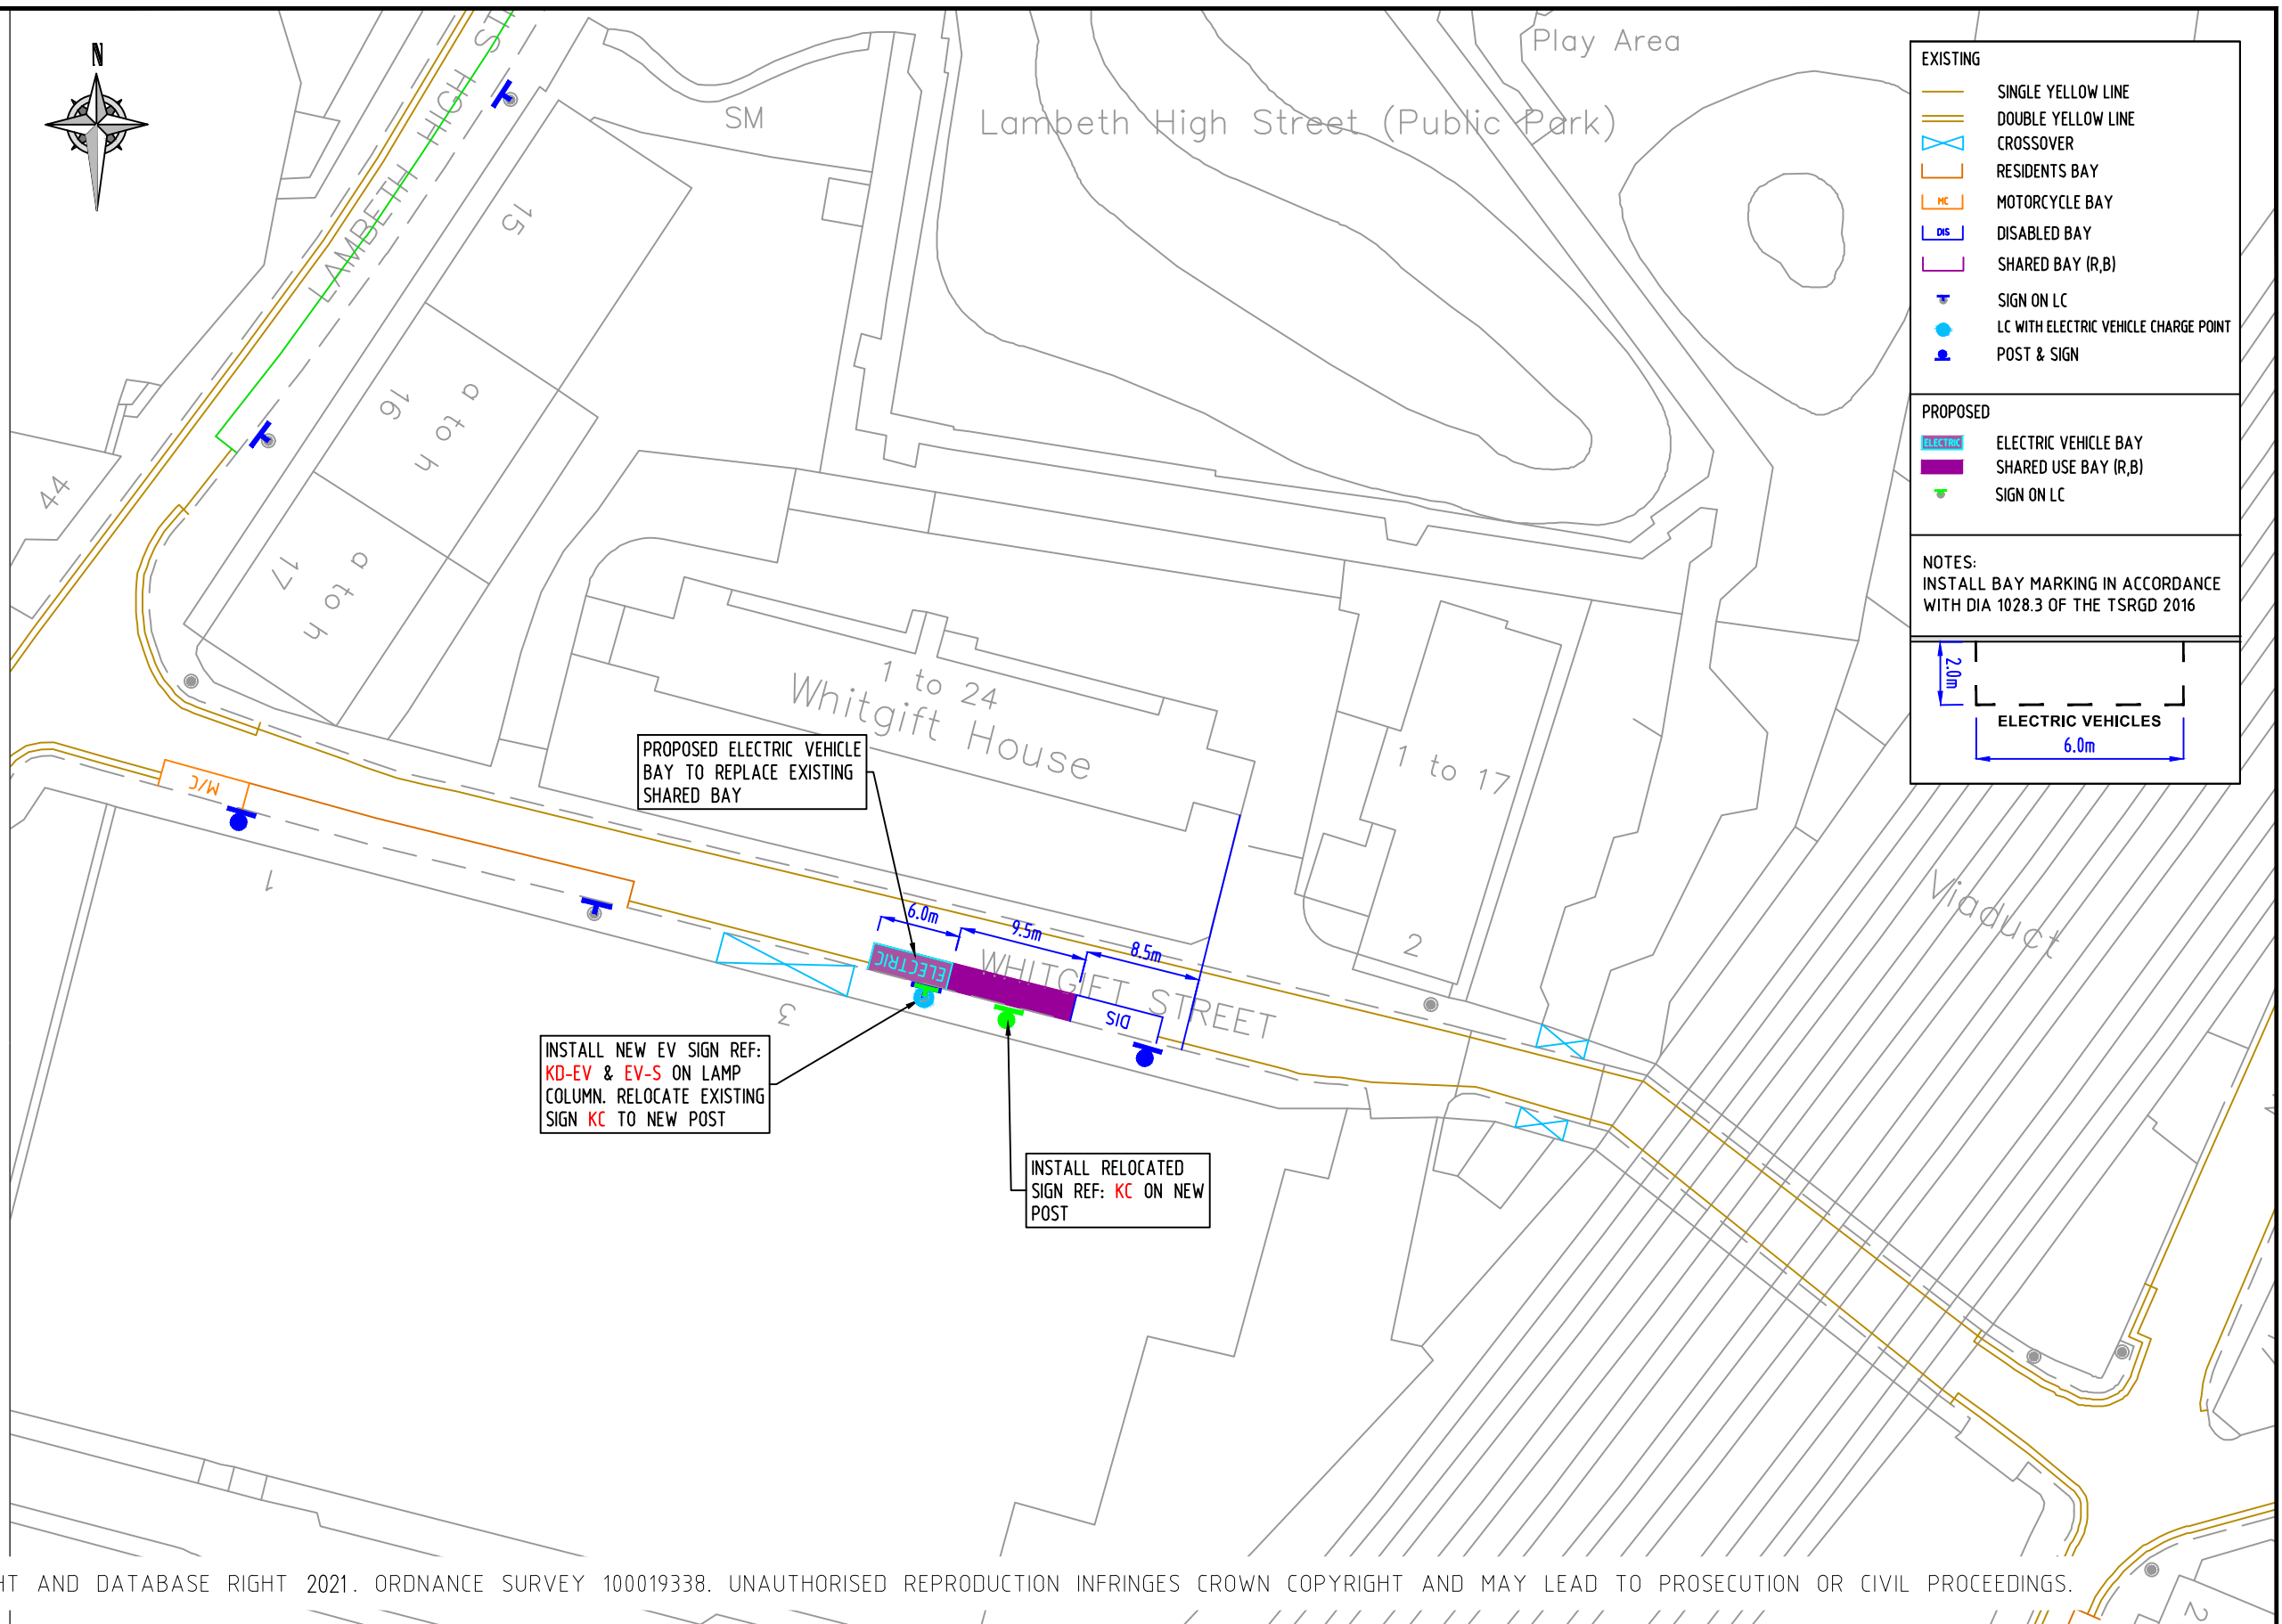


**EXISTING**

- SINGLE YELLOW LINE
- DOUBLE YELLOW LINE
- CROSSOVER
- RESIDENTS BAY
- MOTORCYCLE BAY
- DISABLED BAY
- SHARED BAY (R,B)
- SIGN ON LC
- LC WITH ELECTRIC VEHICLE CHARGE POINT
- POST & SIGN

**PROPOSED**

- ELECTRIC VEHICLE BAY
- SHARED USE BAY (R,B)
- SIGN ON LC

**NOTES:**  
INSTALL BAY MARKING IN ACCORDANCE WITH DIA 1028.3 OF THE TSRGD 2016

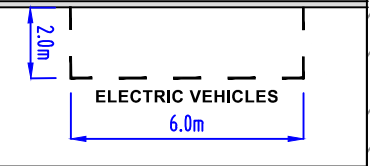

NOTES:

REV	DESCRIPTION	DRAWN	SIG	DATE	CHKD	SIG	DATE	APP	SIG	DATE

DRAWN	BC	PROJECT	PROPOSED ELECTRIC VEHICLE PARKING
CHKD	GWA	DRAWING TITLE	WHITGIFT STREET (CPZ 'K')
APP	LM	CLASSIFICATION	TMO
		PAPER	A3
		SCALE	1:500
DATE	01.11.21	DRAWING NO	DES-CPZ-EVB-1003-001-08
		REVISION	-