

KB-EV

**P** 

Electric vehicle recharging point  
Permit holders only KR KSR  
Max stay 24 hours  
No return within 2 hours

Scheme Ref.	CPZ K - EV Bays		
Sign Ref.	KB-EV	x-height	15.0
Letter colour	BLACK	SIGN FACE	
Background	WHITE	Width	281mm
Border	BLACK	Height	335mm
Material	Class R3B Microprismatic	Area	0.09m <sup>2</sup>

EV-S


You must be actively charging to park in this bay

Scheme Ref.	EV-SIGN		
Sign Ref.	EV-S	x-height	15.0
Letter colour	WHITE	SIGN FACE	
Background	DARK GREEN	Width	320mm
Border	WHITE	Height	115mm
Material	Class R3B Microprismatic	Area	0.04m <sup>2</sup>

KA-Pb4

**P** Mon - Fri  
8.30 am - 6.30 pm  
Permit holders  
KR KSR  
or  
Pay by phone  
0207 005 0055  
quoting location  
83576  
Max stay 4 hours

Scheme Ref.	CPZ K - EV Bays		
Sign Ref.	KA - Pb4	x-height	15.0
Letter colour	BLACK	SIGN FACE	
Background	WHITE	Width	365mm
Border	BLACK	Height	400mm
Material	Class R3B Microprismatic	Area	0.14m <sup>2</sup>

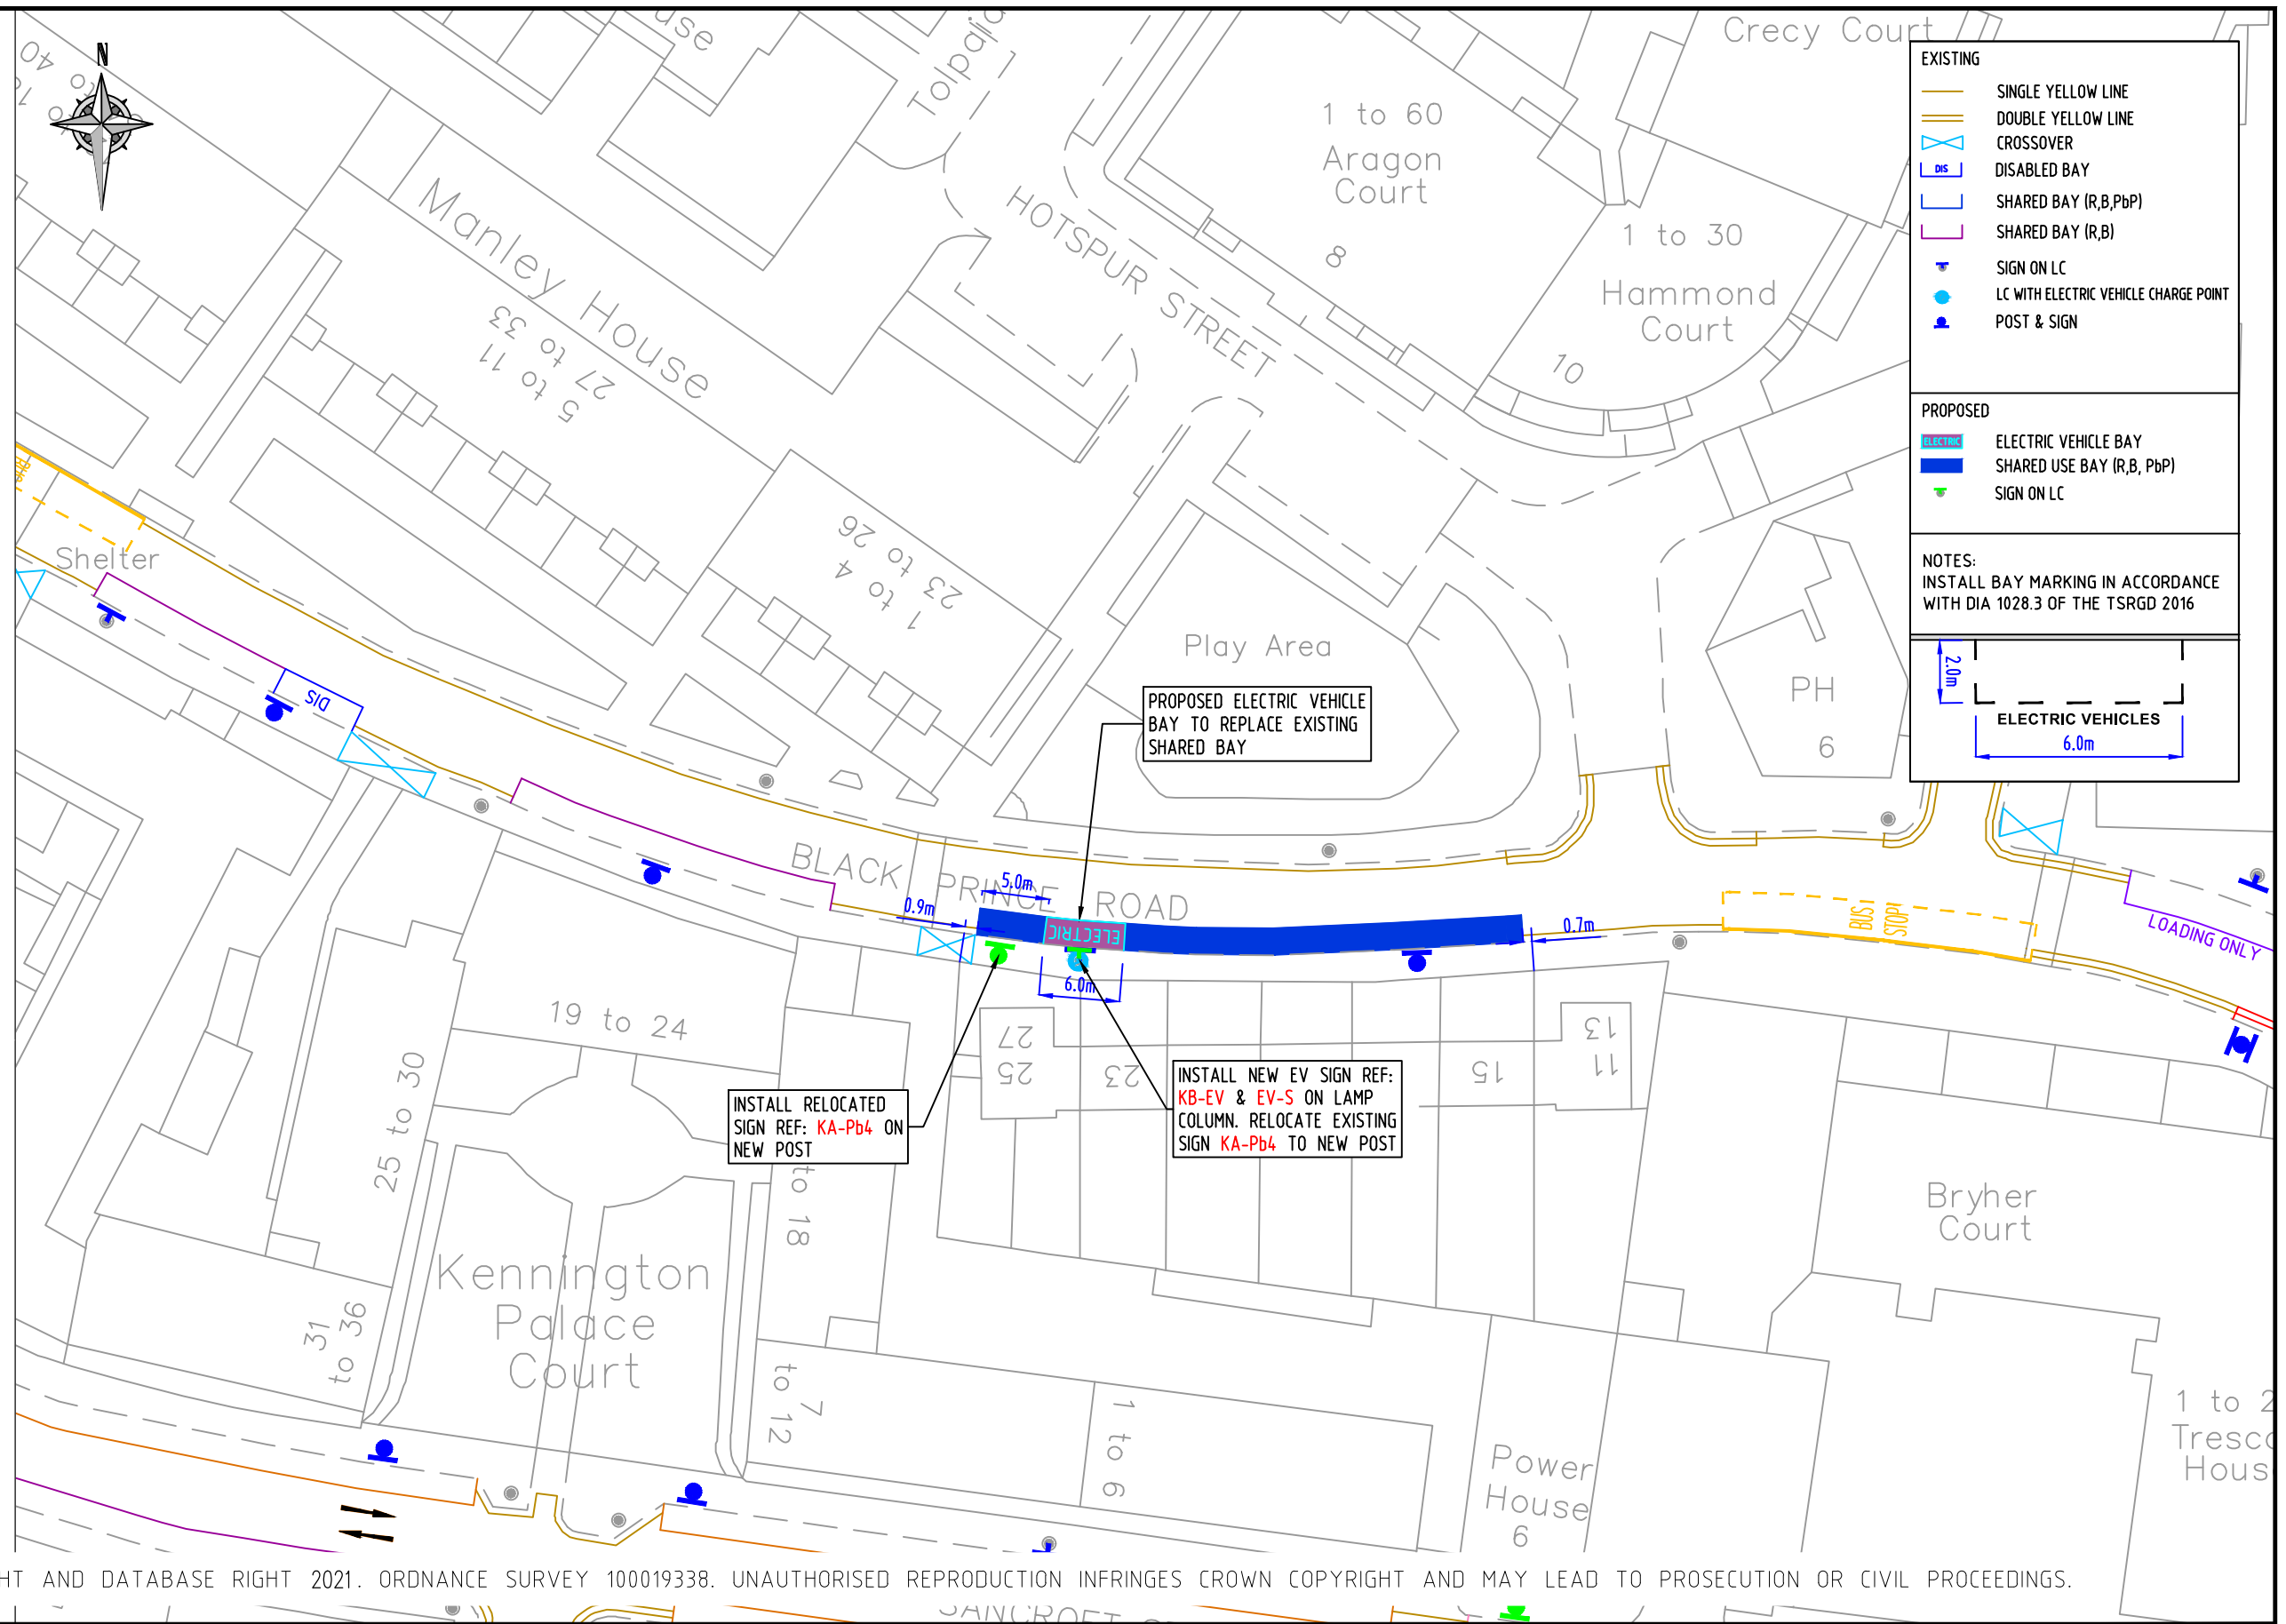


**EXISTING**

- SINGLE YELLOW LINE
- DOUBLE YELLOW LINE
- CROSSOVER
- DISABLED BAY
- SHARED BAY (R,B,PbP)
- SHARED BAY (R,B)
- SIGN ON LC
- LC WITH ELECTRIC VEHICLE CHARGE POINT
- POST & SIGN

**PROPOSED**

- ELECTRIC VEHICLE BAY
- SHARED USE BAY (R,B, PbP)
- SIGN ON LC

**NOTES:**  
INSTALL BAY MARKING IN ACCORDANCE WITH DIA 1028.3 OF THE TSRGD 2016

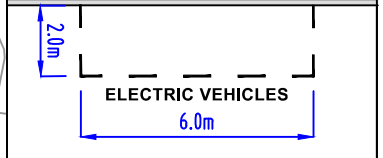

© CROWN COPYRIGHT AND DATABASE RIGHT 2021. ORDNANCE SURVEY 100019338. UNAUTHORISED REPRODUCTION INFRINGES CROWN COPYRIGHT AND MAY LEAD TO PROSECUTION OR CIVIL PROCEEDINGS.

NOTES:

REV	DESCRIPTION	DRAWN	SIG	DATE	CHKD	SIG	DATE	APP	SIG	DATE

**Lambeth**  
PARKING, STREET MANAGEMENT AND COMMERCIAL,  
3RD FLOOR, CIVIC CENTRE  
6 BRIXTON HILL  
LONDON, SW2 1EG  
020 7926 9000

DRAWN	BC	PROJECT	PROPOSED ELECTRIC VEHICLE PARKING
CHKD	GWA	DRAWING TITLE	BLACK PRINCE ROAD (CPZ 'K')
APP	LM	CLASSIFICATION	TMO
		PAPER	A3
		SCALE	1:500
DATE	01.11.21	DRAWING NO	DES-CPZ-EVB-1003-001-09
		REVISION	-