

KB-EV



Electric vehicle recharging point
Permit holders only KRKSR
Max stay 24 hours
No return within 2 hours

Scheme Ref.	CPZ K - EV Bays		
Sign Ref.	KB-EV	x-height	15.0
Letter colour	BLACK	SIGN FACE	
Background	WHITE	Width	281mm
Border	BLACK	Height	335mm
Material	Class R3B Microprismatic	Area	0.09m ²

EV-S

You must be actively charging to park in this bay


Scheme Ref.	EV-SIGN		
Sign Ref.	EV-S	x-height	15.0
Letter colour	WHITE	SIGN FACE	
Background	DARK GREEN	Width	320mm
Border	WHITE	Height	115mm
Material	Class R3B Microprismatic	Area	0.04m ²

KD-EV



Electric vehicle recharging point
Permit holders only
KRKSRKB KSB
Max stay 24 hours
No return within 2 hours

Scheme Ref.	CPZ B - EV Bays		
Sign Ref.	KD-EV	x-height	15.0
Letter colour	BLACK	SIGN FACE	
Background	WHITE	Width	290mm
Border	BLACK	Height	375mm
Material	Class R3B Microprismatic	Area	0.11m ²

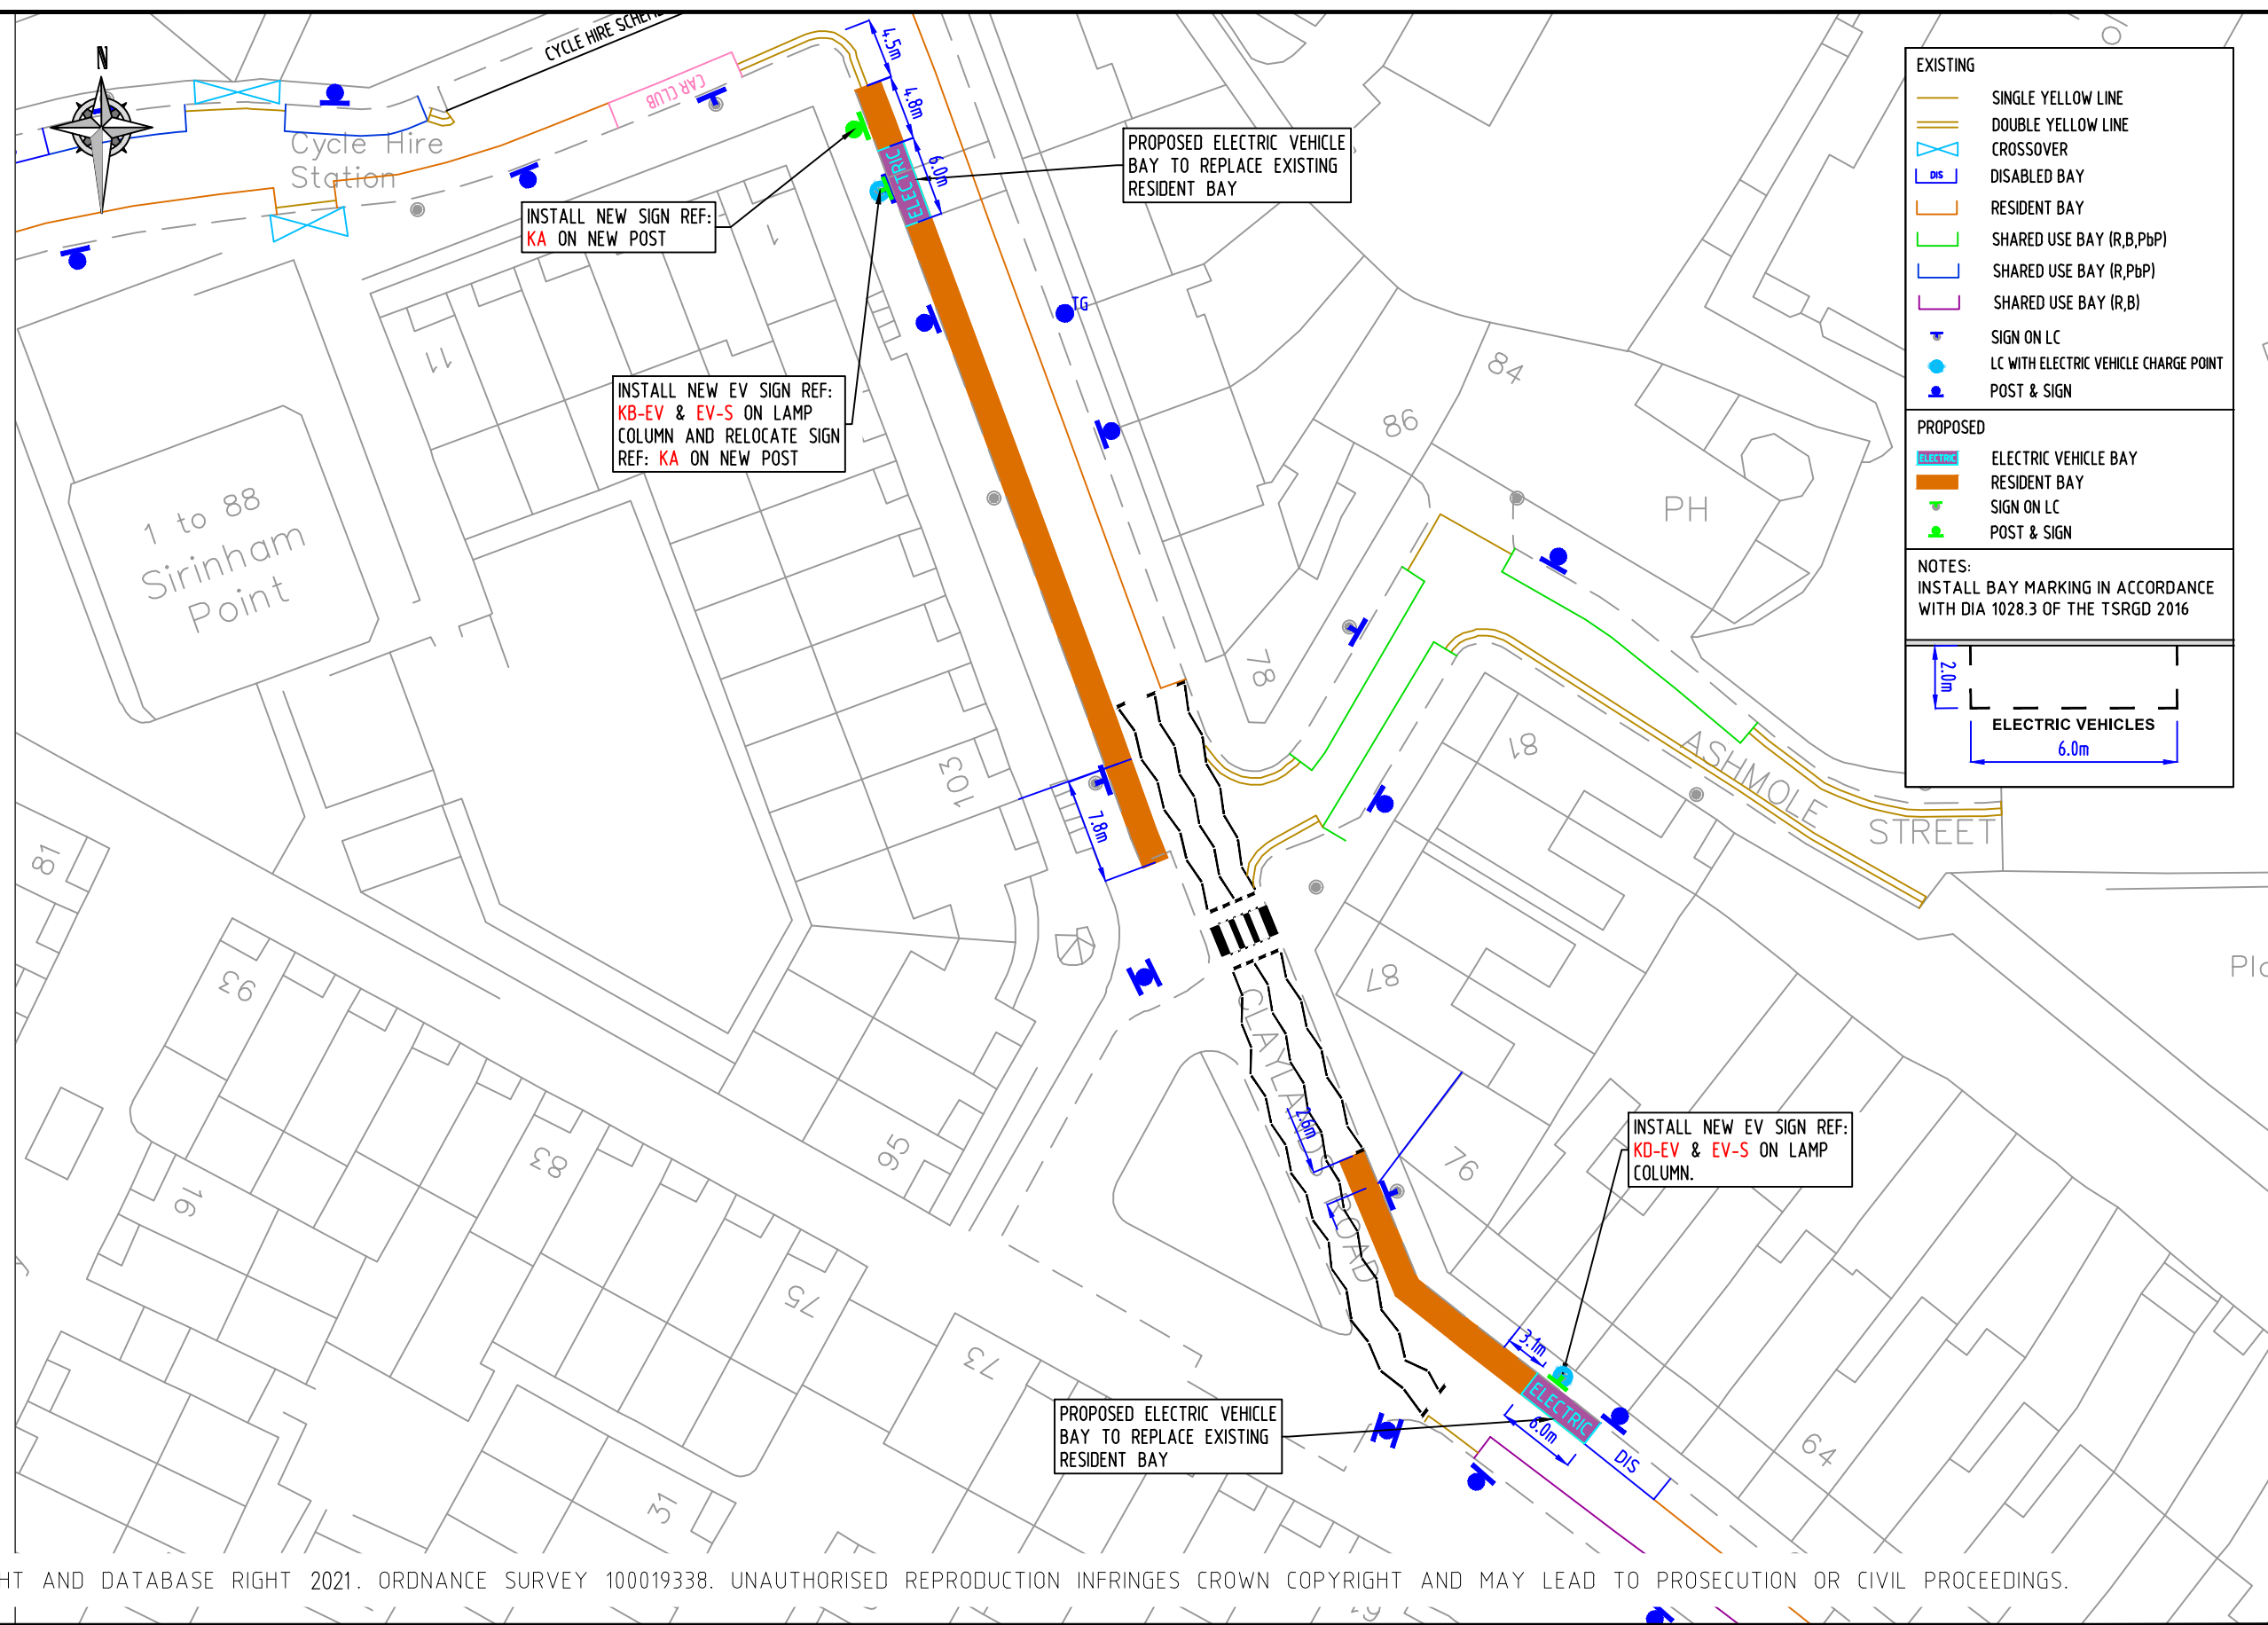

EXISTING

- SINGLE YELLOW LINE
- DOUBLE YELLOW LINE
- CROSSOVER
- DISABLED BAY
- RESIDENT BAY
- SHARED USE BAY (R,B,PbP)
- SHARED USE BAY (R,PbP)
- SHARED USE BAY (R,B)
- SIGN ON LC
- LC WITH ELECTRIC VEHICLE CHARGE POINT
- POST & SIGN

PROPOSED

- ELECTRIC VEHICLE BAY
- RESIDENT BAY
- SIGN ON LC
- POST & SIGN

NOTES:
INSTALL BAY MARKING IN ACCORDANCE WITH DIA 1028.3 OF THE TSRGD 2016

© CROWN COPYRIGHT AND DATABASE RIGHT 2021. ORDNANCE SURVEY 100019338. UNAUTHORISED REPRODUCTION INFRINGES CROWN COPYRIGHT AND MAY LEAD TO PROSECUTION OR CIVIL PROCEEDINGS.

NOTES:

REV	DESCRIPTION	DRAWN	SIG	DATE	CHKD	SIG	DATE	APP	SIG	DATE

PARKING, STREET MANAGEMENT AND COMMERCIAL,
3RD FLOOR, CIVIC CENTRE
6 BRIXTON HILL
LONDON, SW2 1EG
020 7926 9000

DRAWN	BC	PROJECT	PROPOSED ELECTRIC VEHICLE PARKING				
CHKD	GWA	DRAWING TITLE	CLAYLANDS ROAD (CPZ 'K')				
APP	LM	CLASSIFICATION	TMO	PAPER	A3	SCALE	1:500
DATE	01.11.21	DRAWING NO	DES-CPZ-EVB-1003-001-13	REVISION	-		