

KB-EV

Electric vehicle recharging point
Permit holders only KR KSR
Max stay 24 hours
No return within 2 hours

Scheme Ref.	CPZ K - EV Bays		
Sign Ref.	KB-EV	x-height	15.0
Letter colour	BLACK	SIGN FACE	
Background	WHITE	Width	281mm
Border	BLACK	Height	335mm
Material	Class R3B Microprismatic	Area	0.09m ²

EV-S


You must be actively charging to park in this bay

Scheme Ref.	EV-SIGN		
Sign Ref.	EV-S	x-height	15.0
Letter colour	WHITE	SIGN FACE	
Background	DARK GREEN	Width	320mm
Border	WHITE	Height	115mm
Material	Class R3B Microprismatic	Area	0.04m ²

KA

Permit holders Only KR
Mon - Fri KSR
8.30 am - 6.30 pm

Scheme Ref.	CPZ K - EV Bays		
Sign Ref.	KA	x-height	15.0
Letter colour	BLACK	SIGN FACE	
Background	WHITE	Width	325mm
Border	BLACK	Height	175mm
Material	Class R3B Microprismatic	Area	0.06m ²

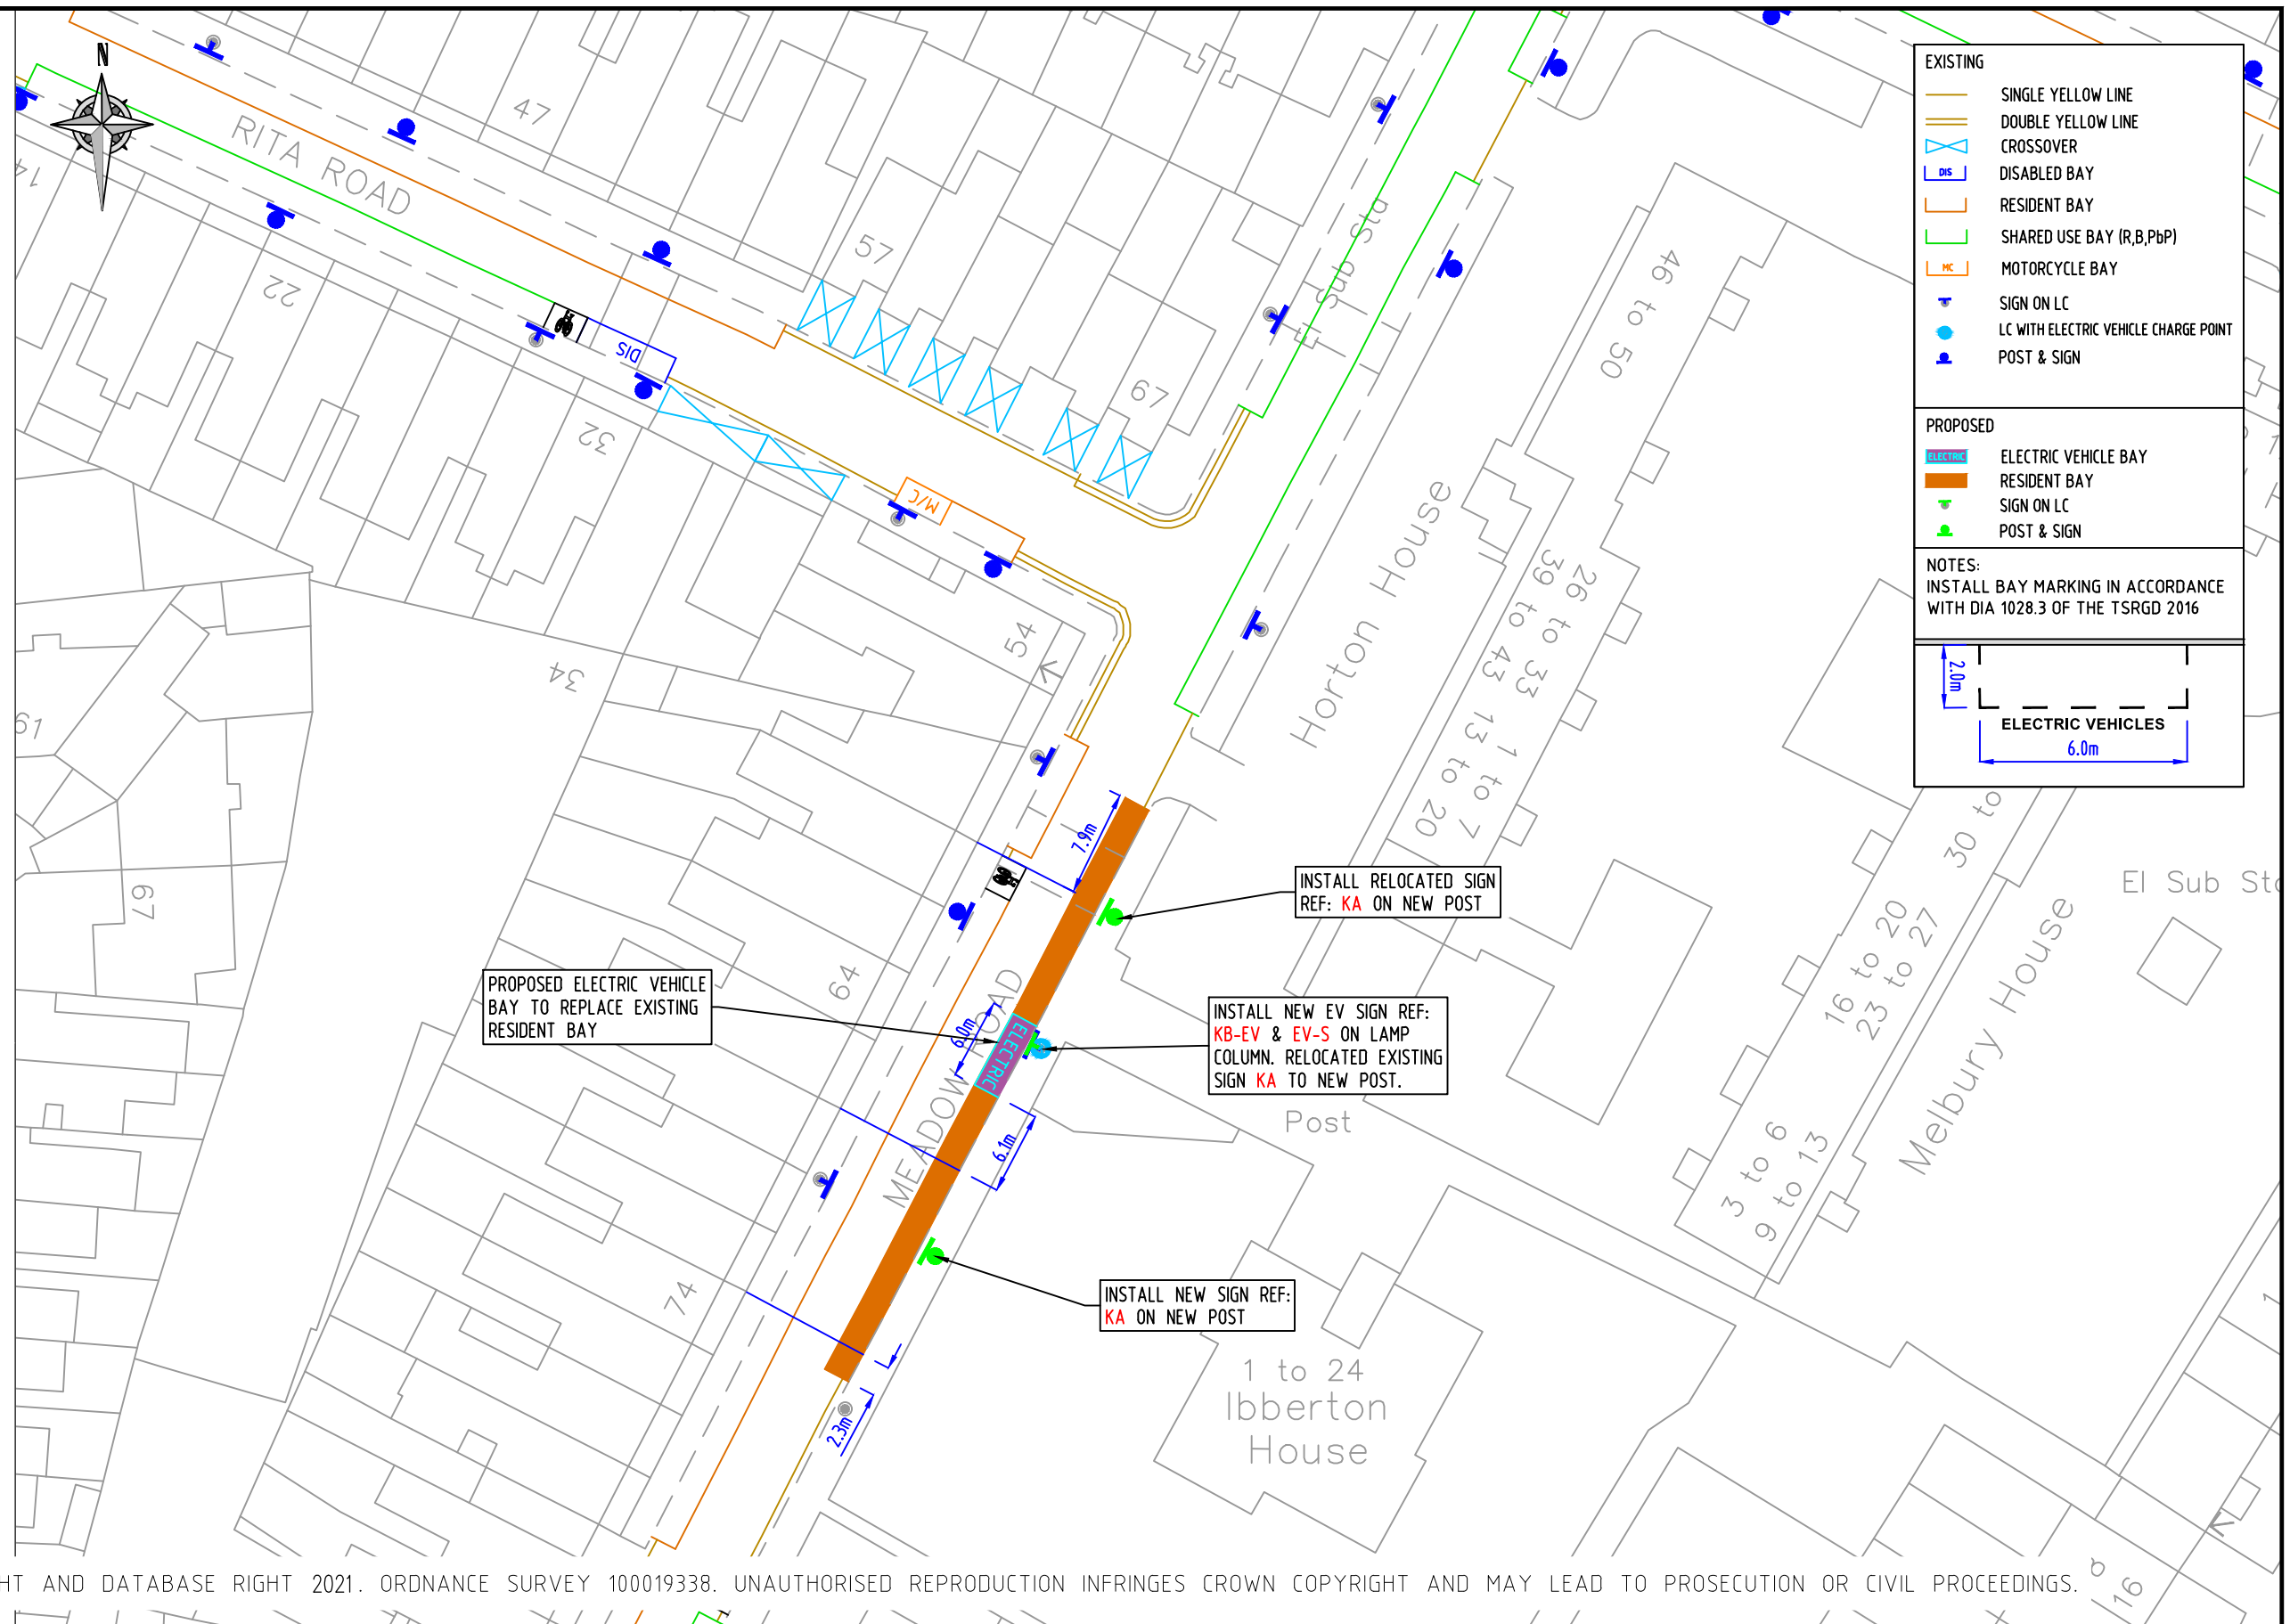

EXISTING

- SINGLE YELLOW LINE
- DOUBLE YELLOW LINE
- CROSSOVER
- DISABLED BAY
- RESIDENT BAY
- SHARED USE BAY (R,B,PbP)
- MOTORCYCLE BAY
- SIGN ON LC
- LC WITH ELECTRIC VEHICLE CHARGE POINT
- POST & SIGN

PROPOSED

- ELECTRIC VEHICLE BAY
- RESIDENT BAY
- SIGN ON LC
- POST & SIGN

NOTES:
INSTALL BAY MARKING IN ACCORDANCE WITH DIA 1028.3 OF THE TSRGD 2016

© CROWN COPYRIGHT AND DATABASE RIGHT 2021. ORDNANCE SURVEY 100019338. UNAUTHORISED REPRODUCTION INFRINGES CROWN COPYRIGHT AND MAY LEAD TO PROSECUTION OR CIVIL PROCEEDINGS.

NOTES:

REV	DESCRIPTION	DRAWN	SIG	DATE	CHKD	SIG	DATE	APP	SIG	DATE

Lambeth
PARKING, STREET MANAGEMENT AND COMMERCIAL,
3RD FLOOR, CIVIC CENTRE
6 BRIXTON HILL
LONDON, SW2 1EG
020 7926 9000

DRAWN	BC	PROJECT	PROPOSED ELECTRIC VEHICLE PARKING		
CHKD	GWA	DRAWING TITLE	MEADOW ROAD (CPZ 'K')		
APP	LM	CLASSIFICATION	TMO	PAPER	A3
		SCALE	1:500		
DATE	01.11.21	DRAWING NO	DES-CPZ-EVB-1003-001-16		REVISION
					-