


HA-EV




Scheme Ref.	CPZ - EV BAYS		
Sign Ref.	HA-EV	x-height	15.0
Letter colour	BLACK	SIGN FACE	
Background	WHITE	Width	290mm
Border	BLACK	Height	345mm
Material	Class R3B Microprismatic	Area	0.10m ²

EV-S

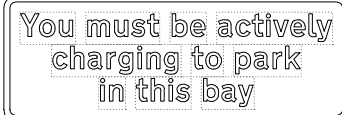


Scheme Ref.	EV-SIGN		
Sign Ref.	EV-S	x-height	15.0
Letter colour	WHITE	SIGN FACE	
Background	DARK GREEN	Width	320mm
Border	WHITE	Height	115mm
Material	Class R3B Microprismatic	Area	0.04m ²

HA

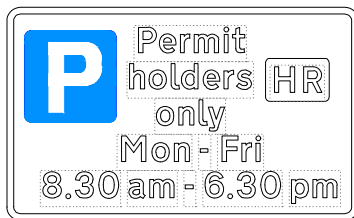

Scheme Ref.	CPZ - EV SIGN		
Sign Ref.	HA	x-height	15.0
Letter colour	BLACK	SIGN FACE	
Background	WHITE	Width	290mm
Border	BLACK	Height	175mm
Material	Class R3B Microprismatic	Area	0.05m ²

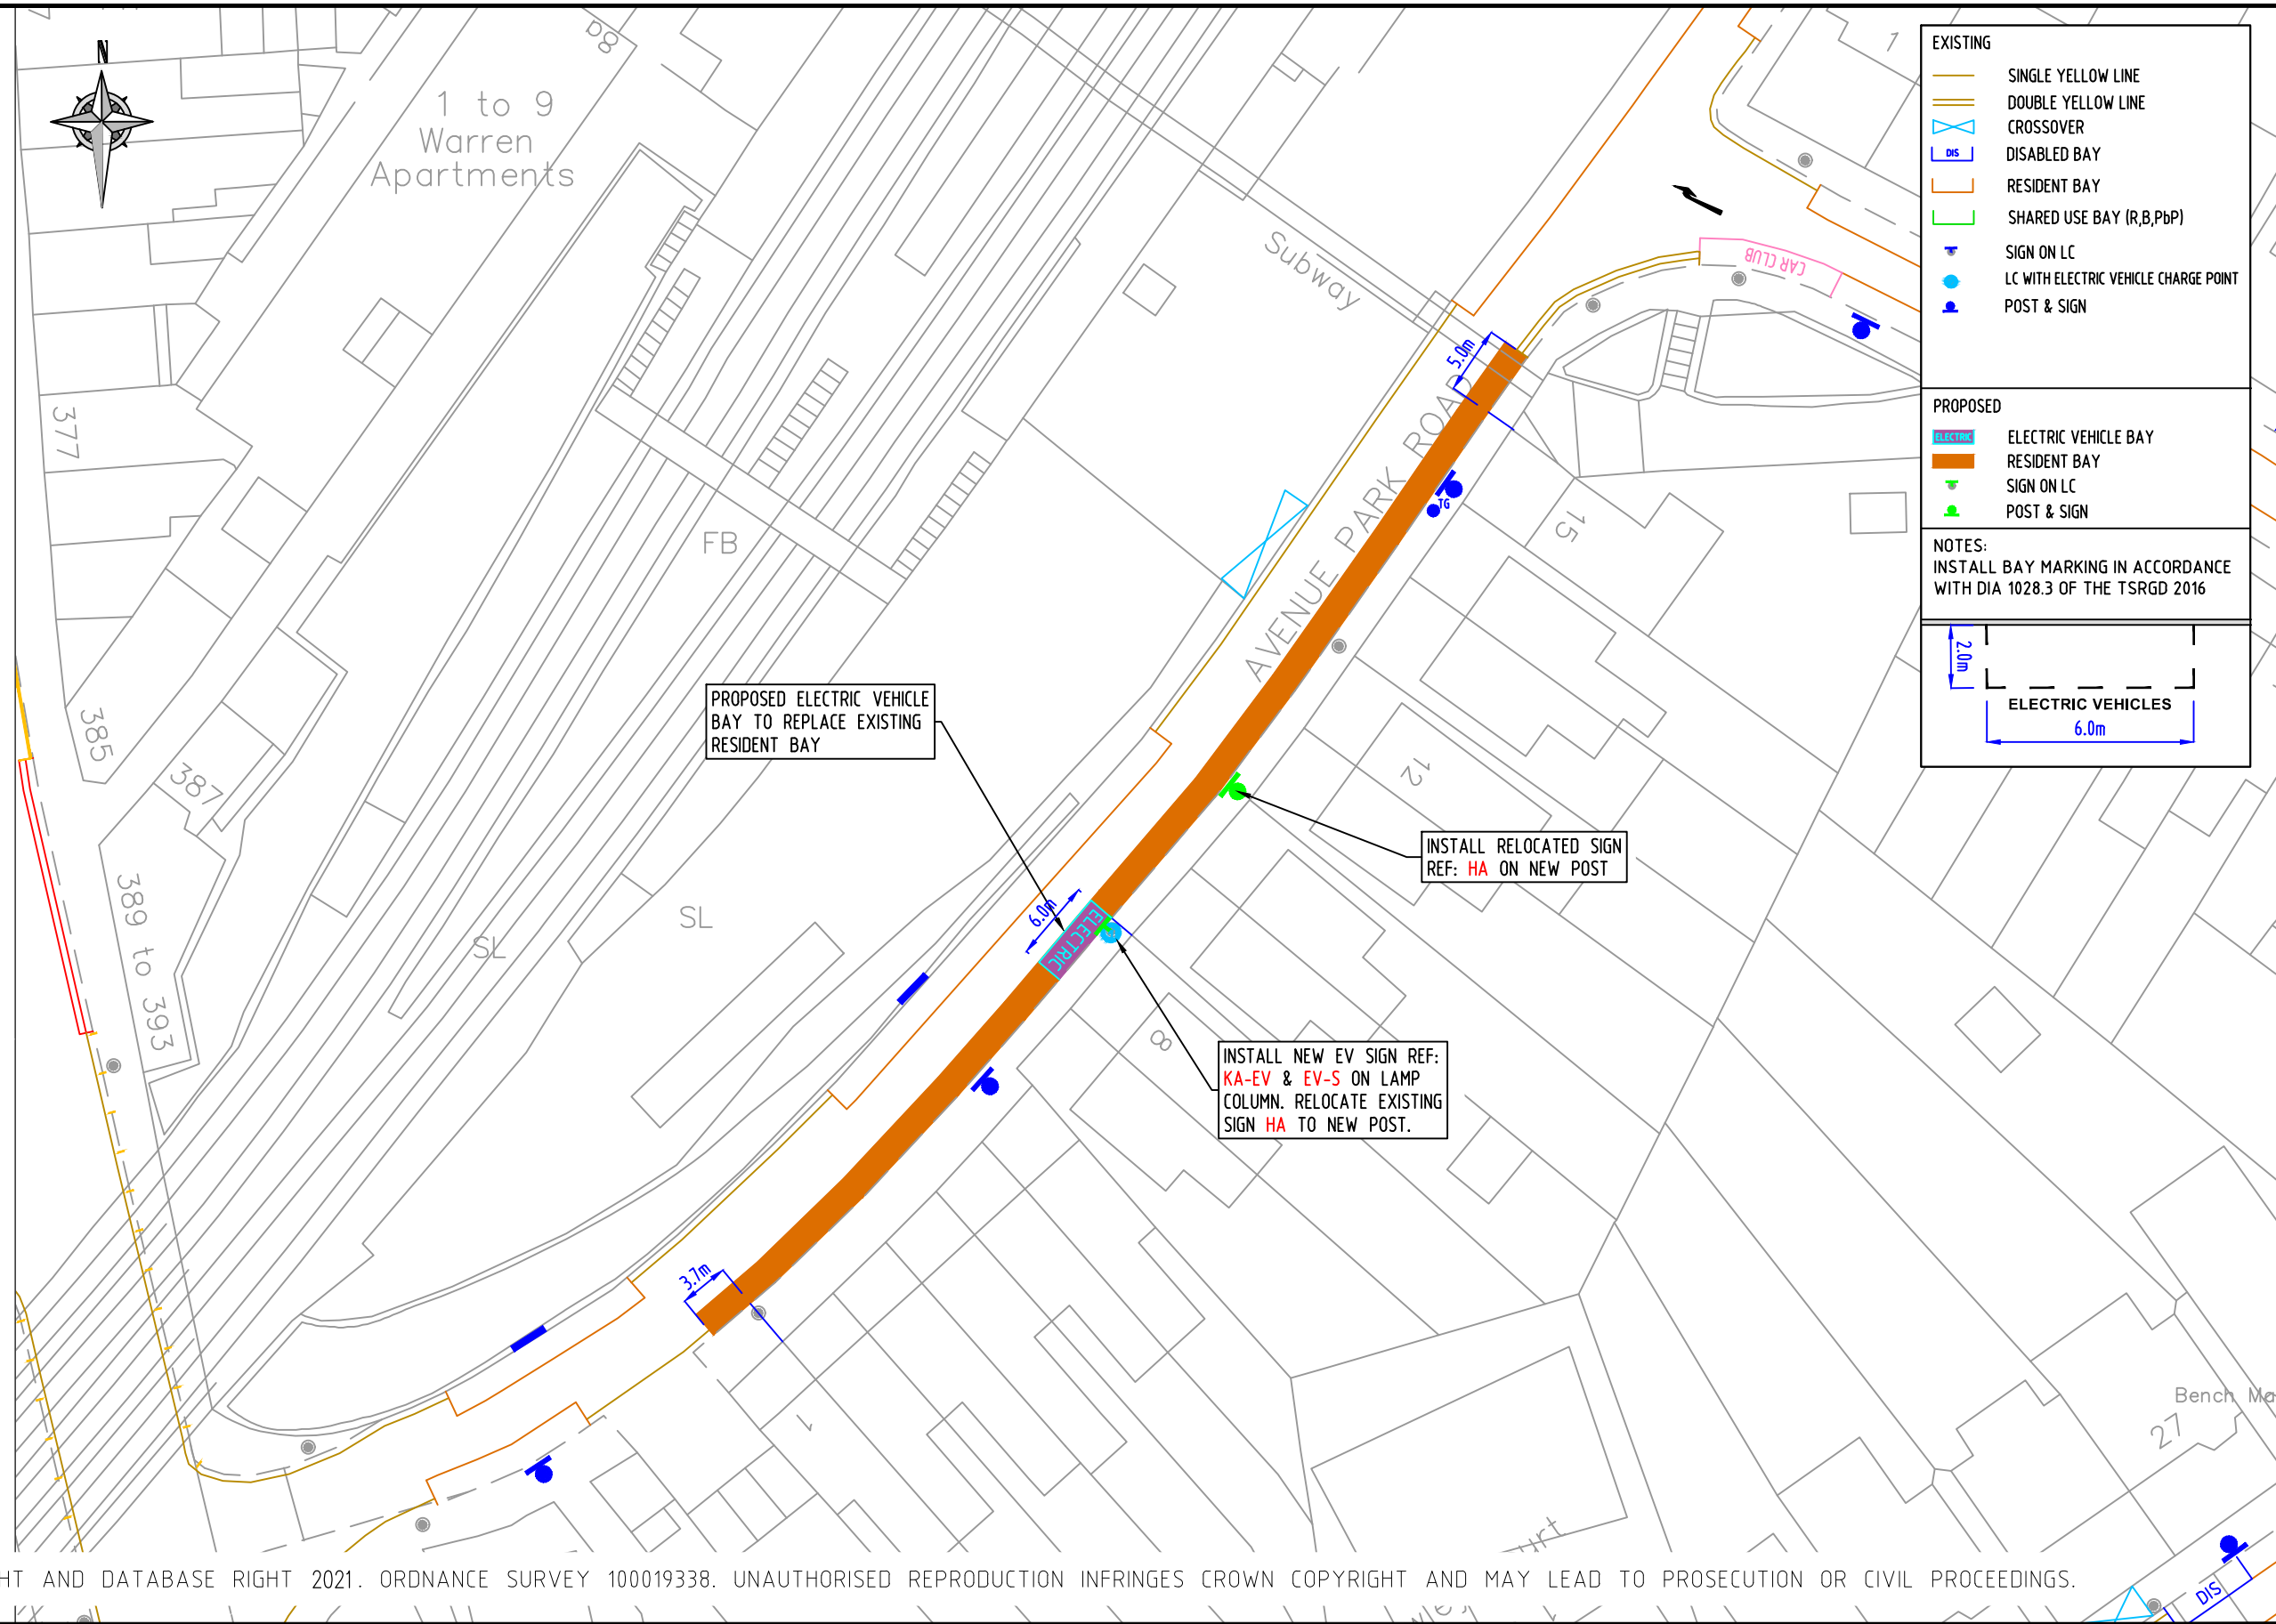

EXISTING

- SINGLE YELLOW LINE
- DOUBLE YELLOW LINE
- CROSSOVER
- DISABLED BAY
- RESIDENT BAY
- SHARED USE BAY (R,B,PbP)
- SIGN ON LC
- LC WITH ELECTRIC VEHICLE CHARGE POINT
- POST & SIGN

PROPOSED

- ELECTRIC VEHICLE BAY
- RESIDENT BAY
- SIGN ON LC
- POST & SIGN

NOTES:
INSTALL BAY MARKING IN ACCORDANCE WITH DIA 1028.3 OF THE TSRGD 2016

© CROWN COPYRIGHT AND DATABASE RIGHT 2021. ORDNANCE SURVEY 100019338. UNAUTHORISED REPRODUCTION INFRINGES CROWN COPYRIGHT AND MAY LEAD TO PROSECUTION OR CIVIL PROCEEDINGS.

NOTES:

REV	DESCRIPTION	DRAWN	SIG	DATE	CHKD	SIG	DATE	APP	SIG	DATE

PARKING, STREET MANAGEMENT AND COMMERCIAL,
3RD FLOOR, CIVIC CENTRE
6 BRIXTON HILL
LONDON, SW2 1EG
020 7926 9000

DRAWN	BC	PROJECT	PROPOSED ELECTRIC VEHICLE PARKING				
CHKD	GWA	DRAWING TITLE	AVENUE PARK ROAD (CPZ 'H')				
APP	LM	CLASSIFICATION	TMO	PAPER	A3	SCALE	1:500
DATE	04.11.21	DRAWING NO	DES-CPZ-EVB-1003-001-27		REVISION	-	