


BC-EV




Electric vehicle recharging point
Permit holders only
BR BB BIR BIB
Max stay 24 hours
No return within 2 hours

Scheme Ref.	CPZ B - EV Bays	x-height	15.0
Sign Ref.	BC-EV	SIGN FACE	
Letter colour	BLACK	Width	290mm
Background	WHITE	Height	375mm
Border	BLACK	Area	0.11m ²
Material	Class R3B Microprismatic		

EV-S

You must be actively charging to park in this bay

Scheme Ref.	EV-SIGN	x-height	15.0
Sign Ref.	EV-S	SIGN FACE	
Letter colour	BLACK	Width	320mm
Background	WHITE	Height	115mm
Border	BLACK	Area	0.04m ²
Material	Class R3B Microprismatic		

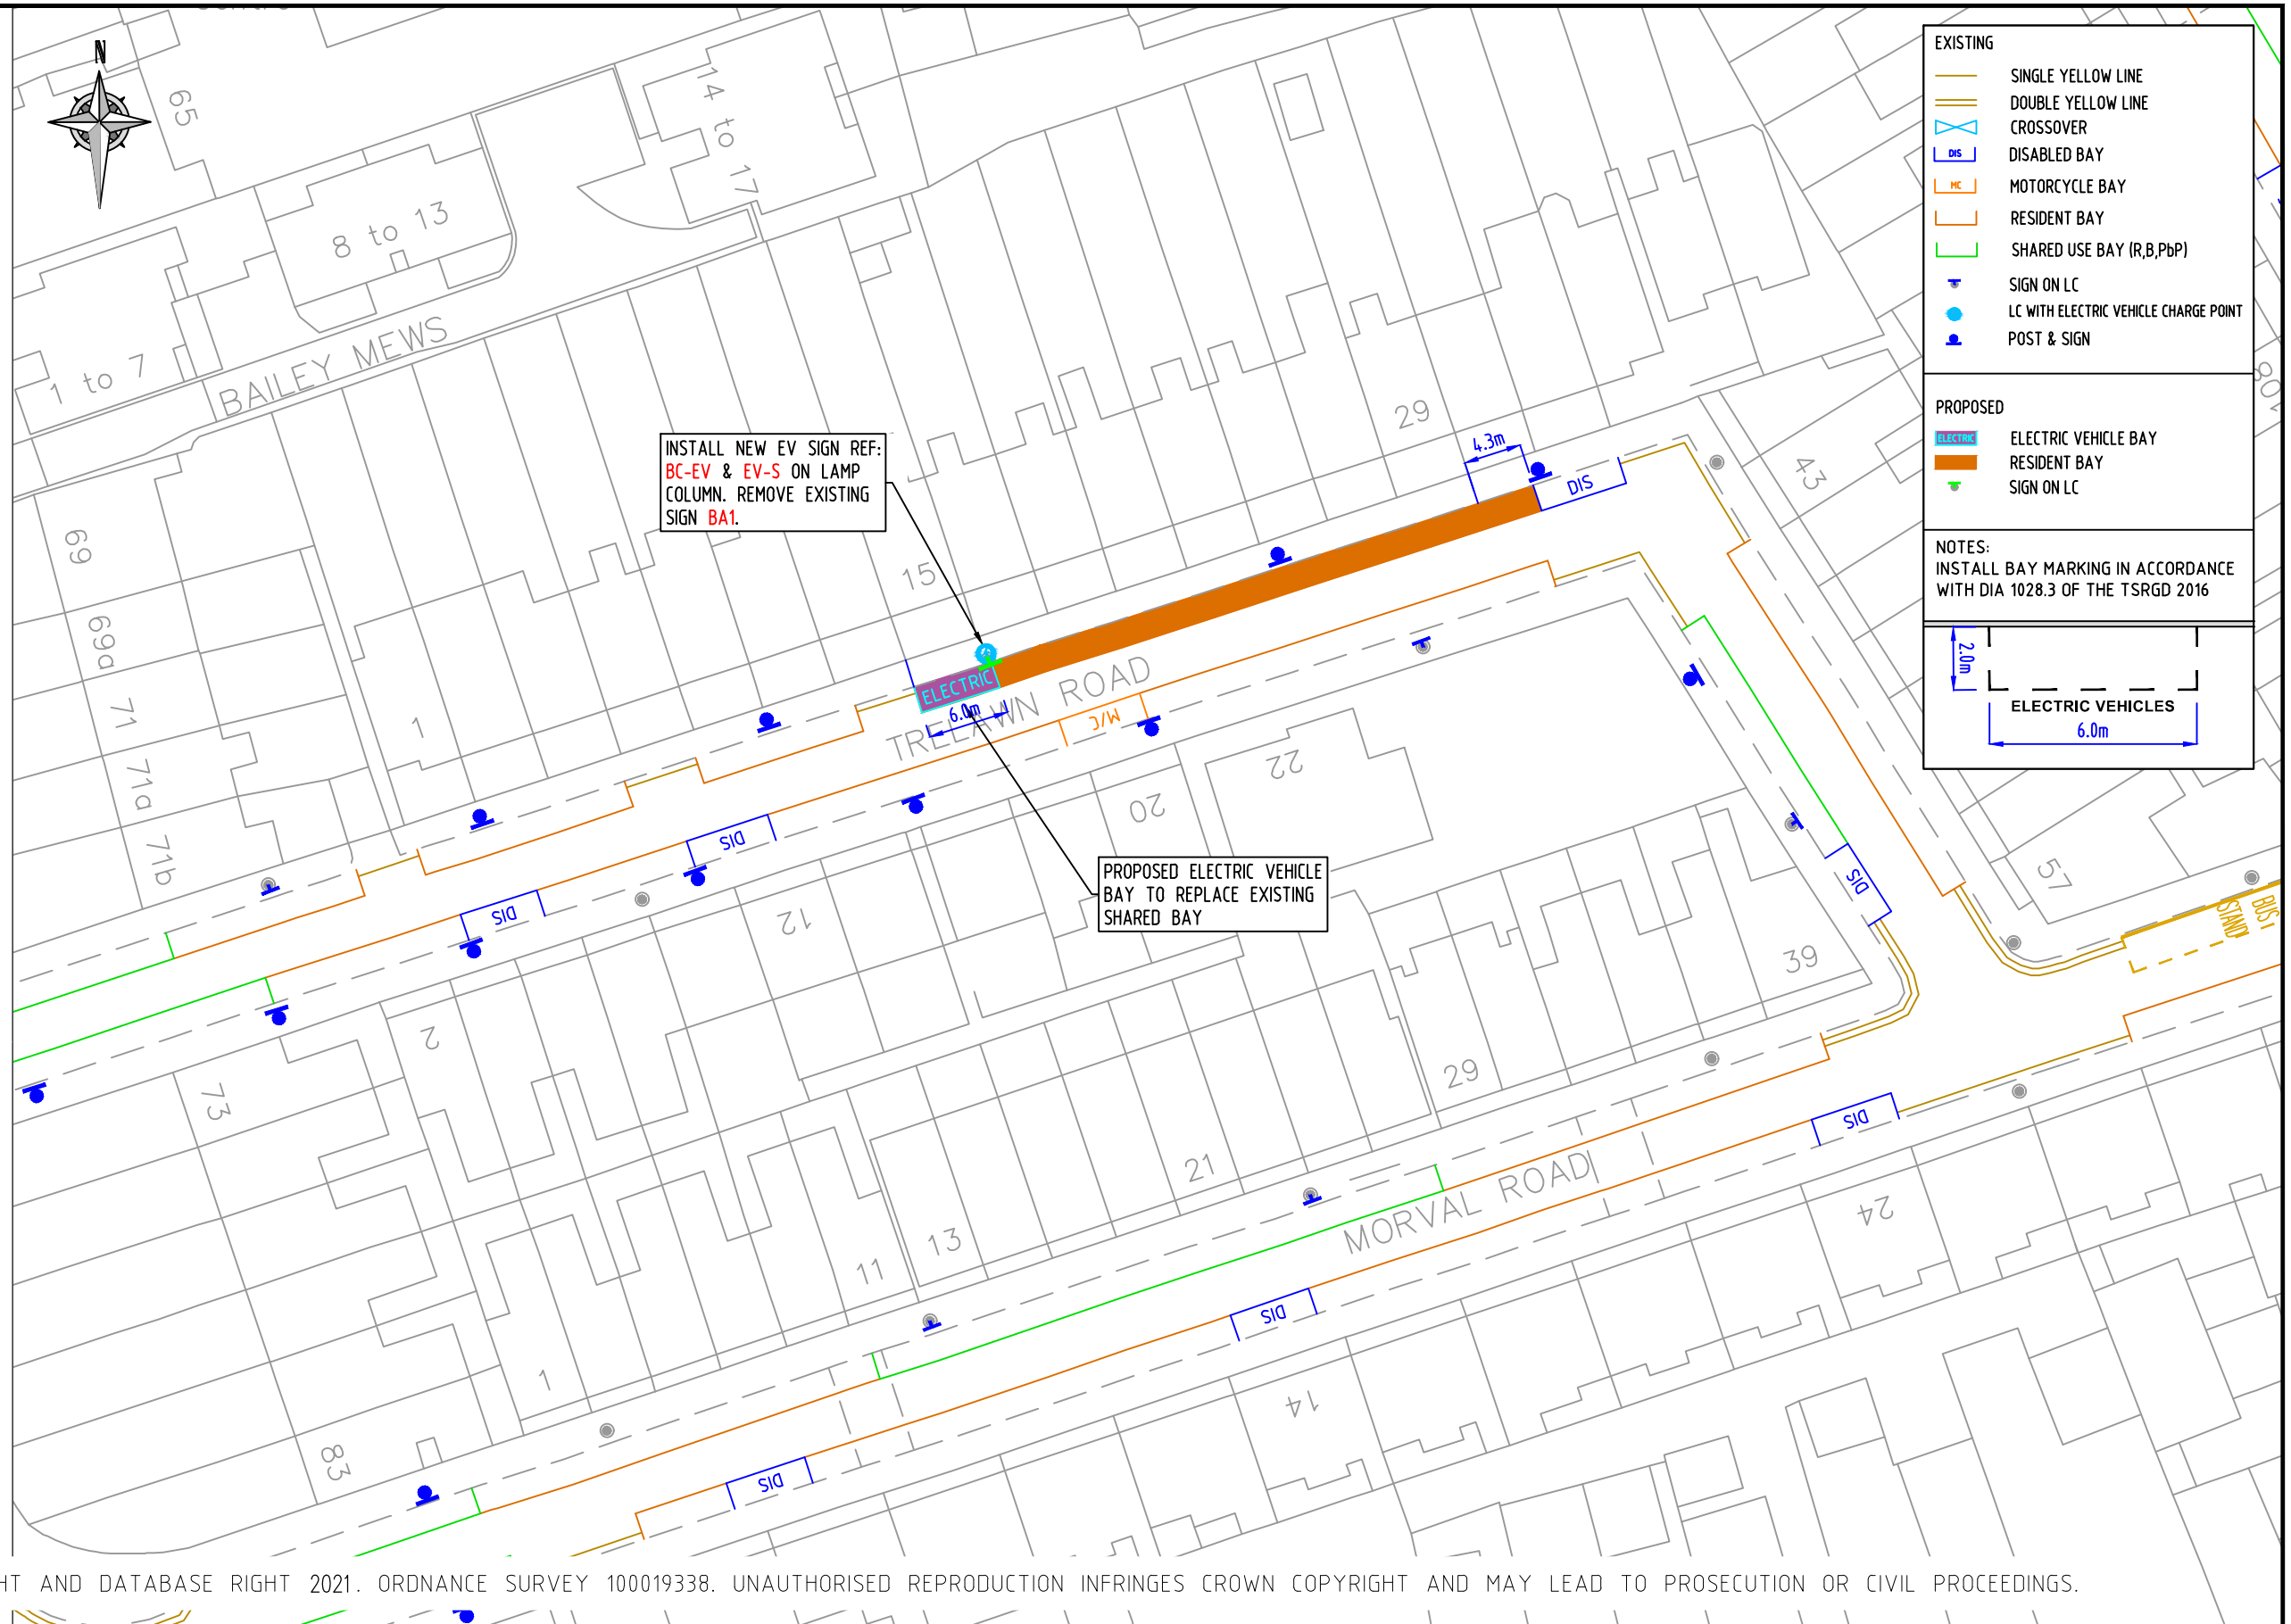

© CROWN COPYRIGHT AND DATABASE RIGHT 2021. ORDNANCE SURVEY 100019338. UNAUTHORISED REPRODUCTION INFRINGES CROWN COPYRIGHT AND MAY LEAD TO PROSECUTION OR CIVIL PROCEEDINGS.

NOTES:

REV	DESCRIPTION	DRAWN	SIG	DATE	CHKD	SIG	DATE	APP	SIG	DATE



PARKING, STREET MANAGEMENT AND COMMERCIAL,
3RD FLOOR, CIVIC CENTRE
6 BRIXTON HILL
LONDON, SW2 1EG
020 7926 9000

DRAWN	BC	PROJECT	PROPOSED ELECTRIC VEHICLE PARKING		
CHKD	GWA	DRAWING TITLE	TRELAWN ROAD (CPZ 'B')		
APP	LM	CLASSIFICATION	TMO	PAPER	A3
		SCALE	1:500		
DATE	09.11.21	DRAWING NO	DES-CPZ-EVB-1003-001-33		REVISION
					-