

BC-EV

Electric vehicle recharging point
Permit holders only
BR BB BIR BIB
Max stay 24 hours
No return within 2 hours

Scheme Ref.	CPZ B - EV Bays
Sign Ref.	BC-EV
Letter colour	BLACK
Background	WHITE
Border	BLACK
Material	Class R3B Microprismatic
x-height	15.0
SIGN FACE	
Width	290mm
Height	375mm
Area	0.11m ²

EV-S


You must be actively charging to park in this bay

Scheme Ref.	EV-SIGN
Sign Ref.	EV-S
Letter colour	BLACK
Background	WHITE
Border	BLACK
Material	Class R3B Microprismatic
x-height	15.0
SIGN FACE	
Width	320mm
Height	115mm
Area	0.04m ²

BAIL

Permit holders only
BR BIR
Mon - Fri
8.30 am - 5.30 pm

Scheme Ref.	EV-Bays
Sign Ref.	BAIL
Letter colour	BLACK
Background	WHITE
Border	BLACK
Material	Class R3B Microprismatic
x-height	15.0
SIGN FACE	
Width	295mm
Height	215mm
Area	0.06m ²

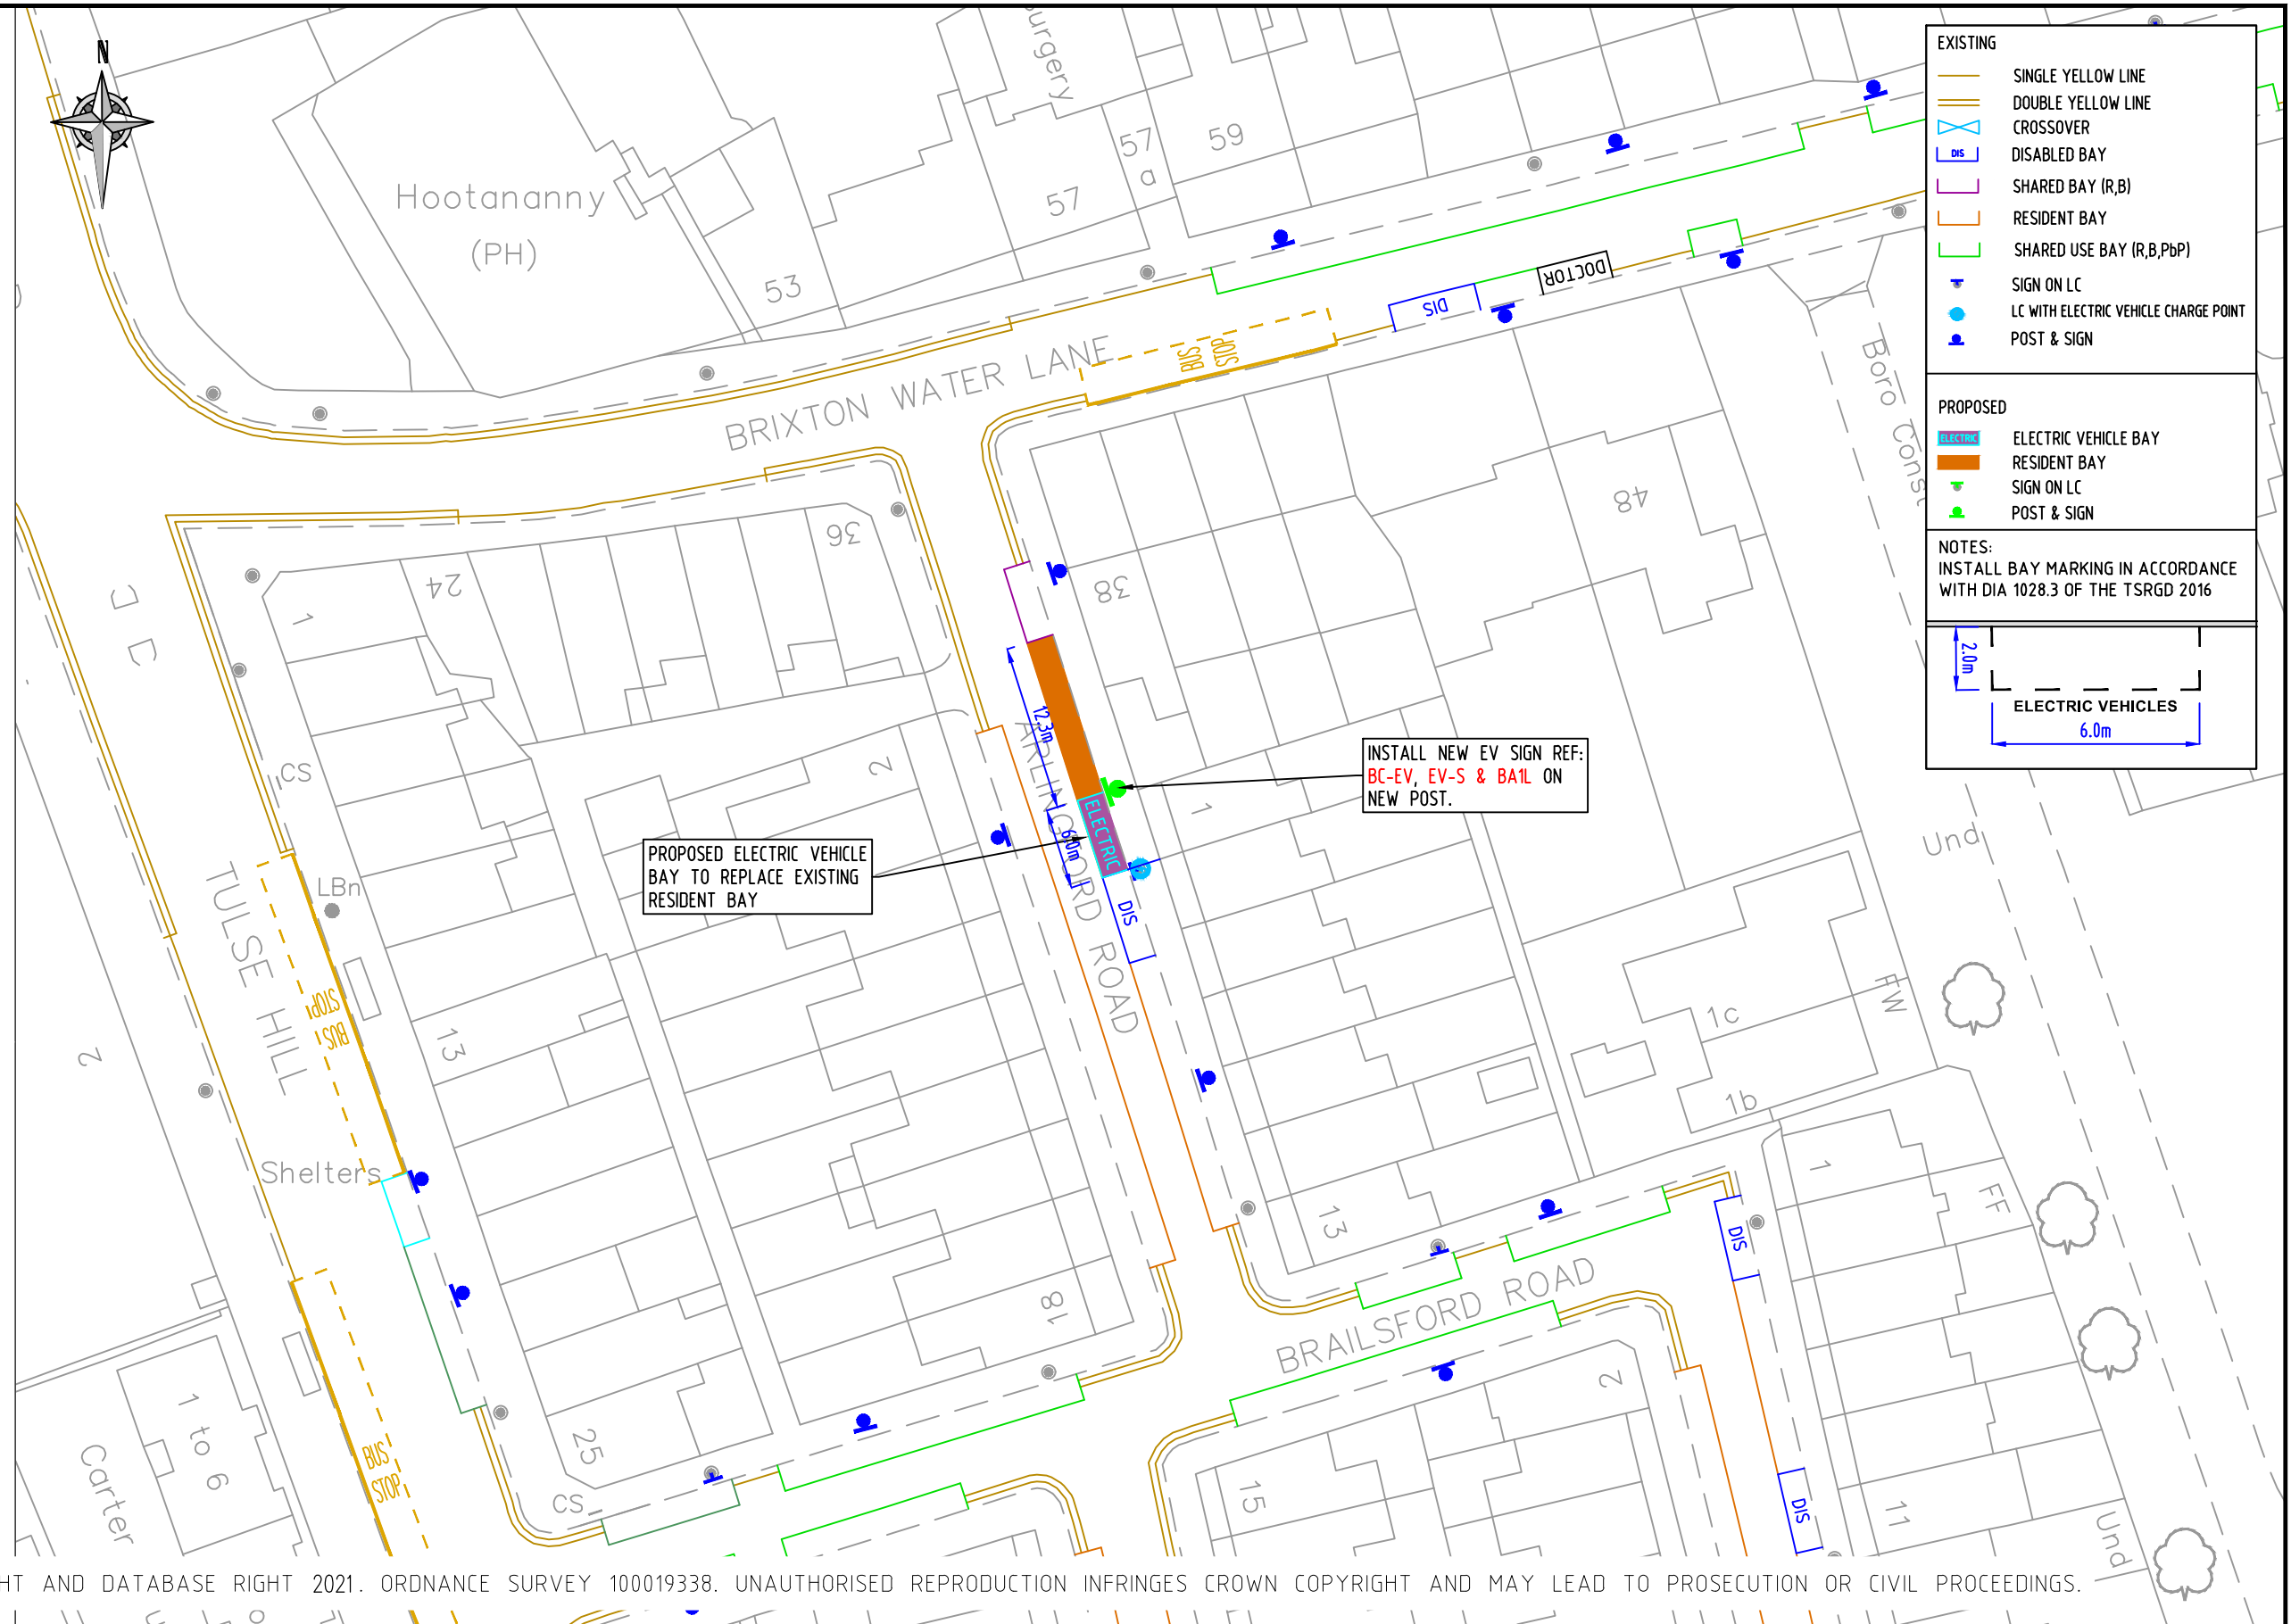


EXISTING

- SINGLE YELLOW LINE
- DOUBLE YELLOW LINE
- CROSSOVER
- DISABLED BAY
- SHARED BAY (R,B)
- RESIDENT BAY
- SHARED USE BAY (R,B,PbP)
- SIGN ON LC
- LC WITH ELECTRIC VEHICLE CHARGE POINT
- POST & SIGN

PROPOSED

- ELECTRIC VEHICLE BAY
- RESIDENT BAY
- SIGN ON LC
- POST & SIGN

NOTES:
INSTALL BAY MARKING IN ACCORDANCE WITH DIA 1028.3 OF THE TSRGD 2016

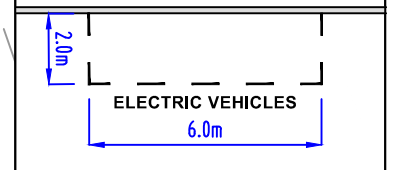

PROPOSED ELECTRIC VEHICLE BAY TO REPLACE EXISTING RESIDENT BAY

INSTALL NEW EV SIGN REF: BC-EV, EV-S & BAIL ON NEW POST.

© CROWN COPYRIGHT AND DATABASE RIGHT 2021. ORDNANCE SURVEY 100019338. UNAUTHORISED REPRODUCTION INFRINGES CROWN COPYRIGHT AND MAY LEAD TO PROSECUTION OR CIVIL PROCEEDINGS.

NOTES:

REV	DESCRIPTION	DRAWN	SIG	DATE	CHKD	SIG	DATE	APP	SIG	DATE

DRAWN	BC	PROJECT	PROPOSED ELECTRIC VEHICLE PARKING		
CHKD	GWA	DRAWING TITLE	ARLINGFORD ROAD (CPZ 'B')		
APP	LM	CLASSIFICATION	TMO	PAPER	A3
		SCALE	1:500		
DATE	09.11.21	DRAWING NO	DES-CPZ-EVB-1003-001-34		REVISION
					-