
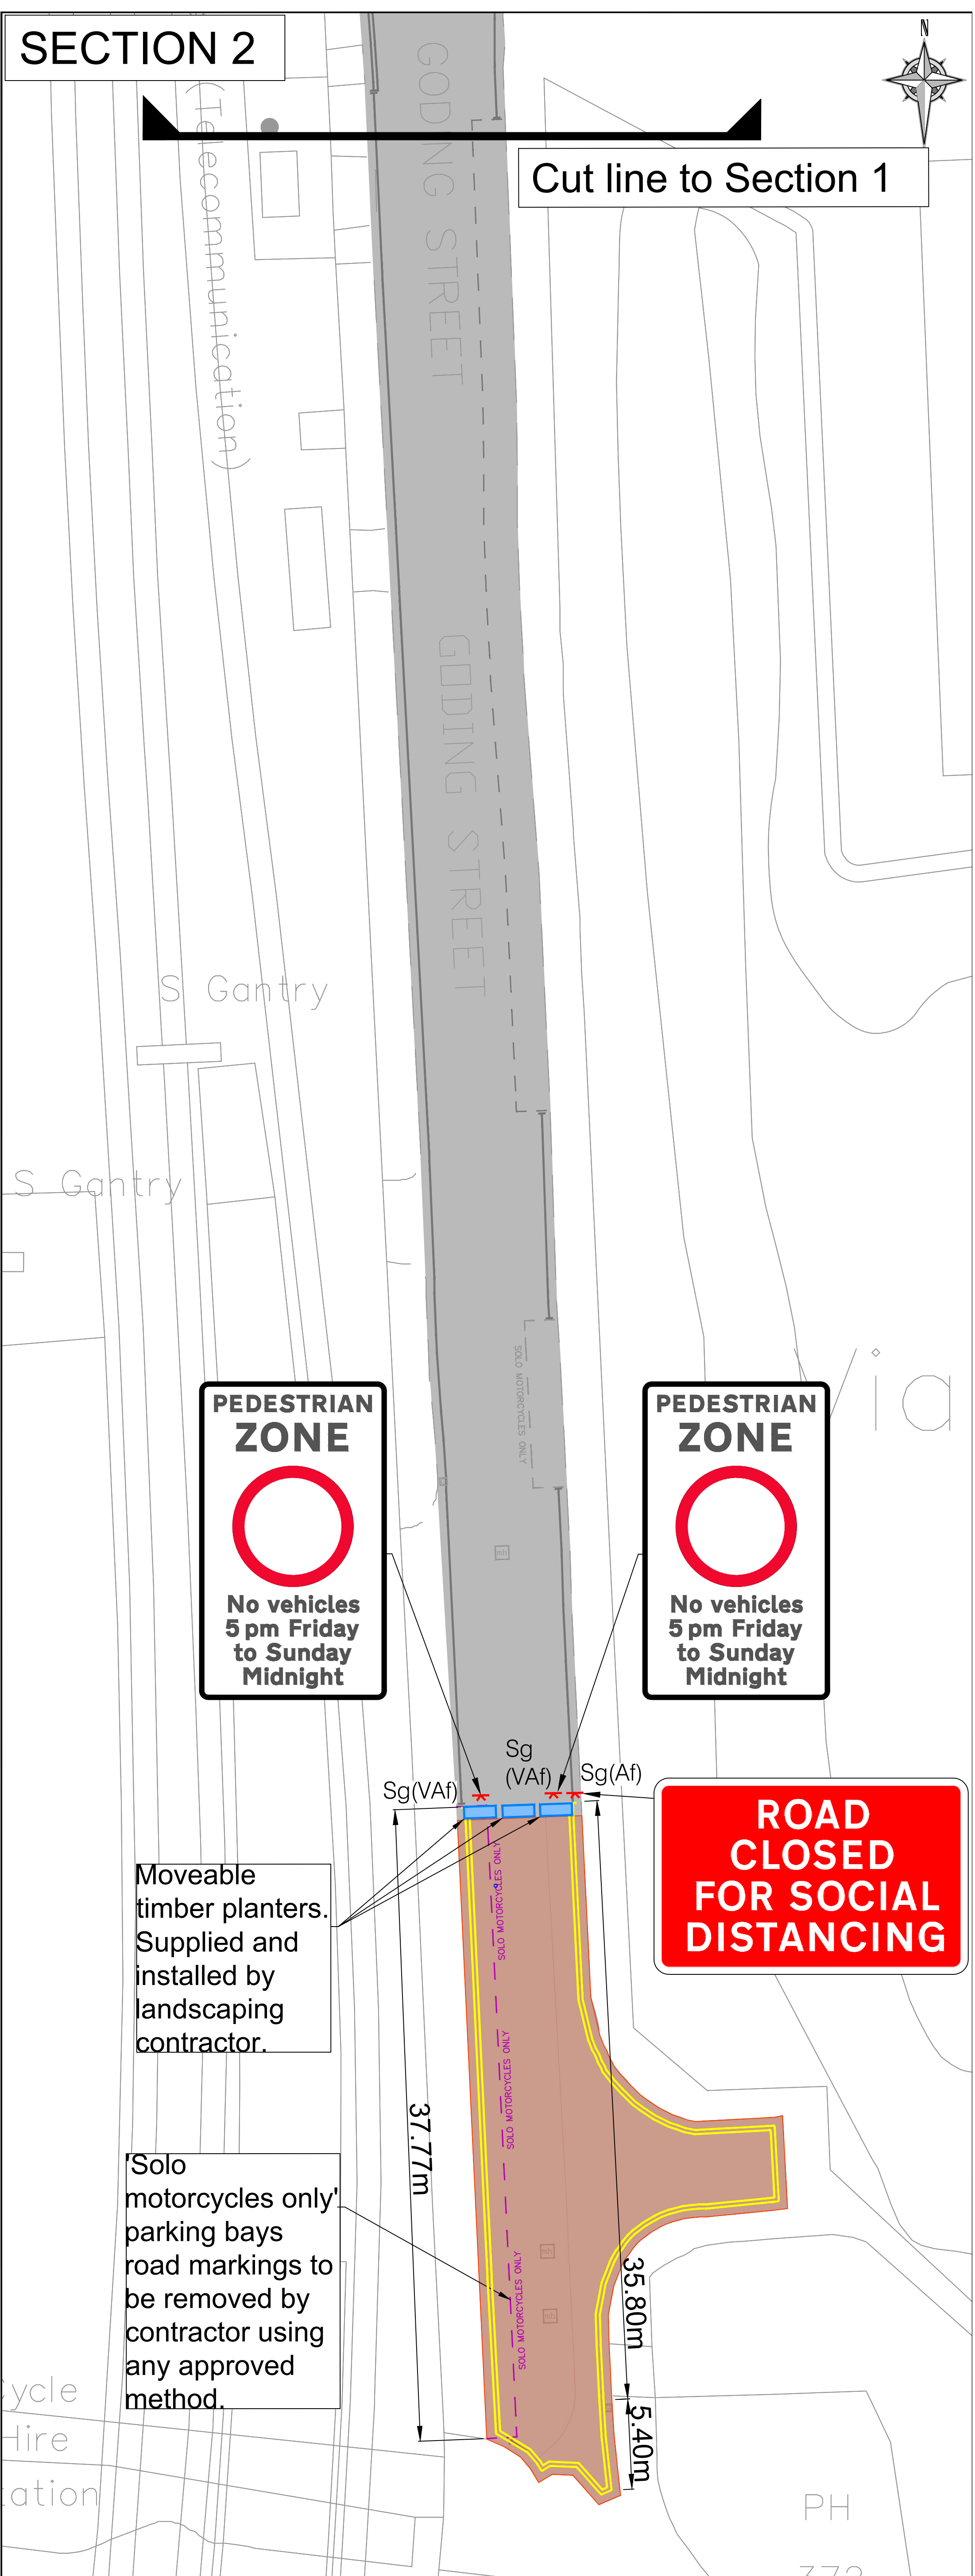


# SECTION 1

# SECTION 2

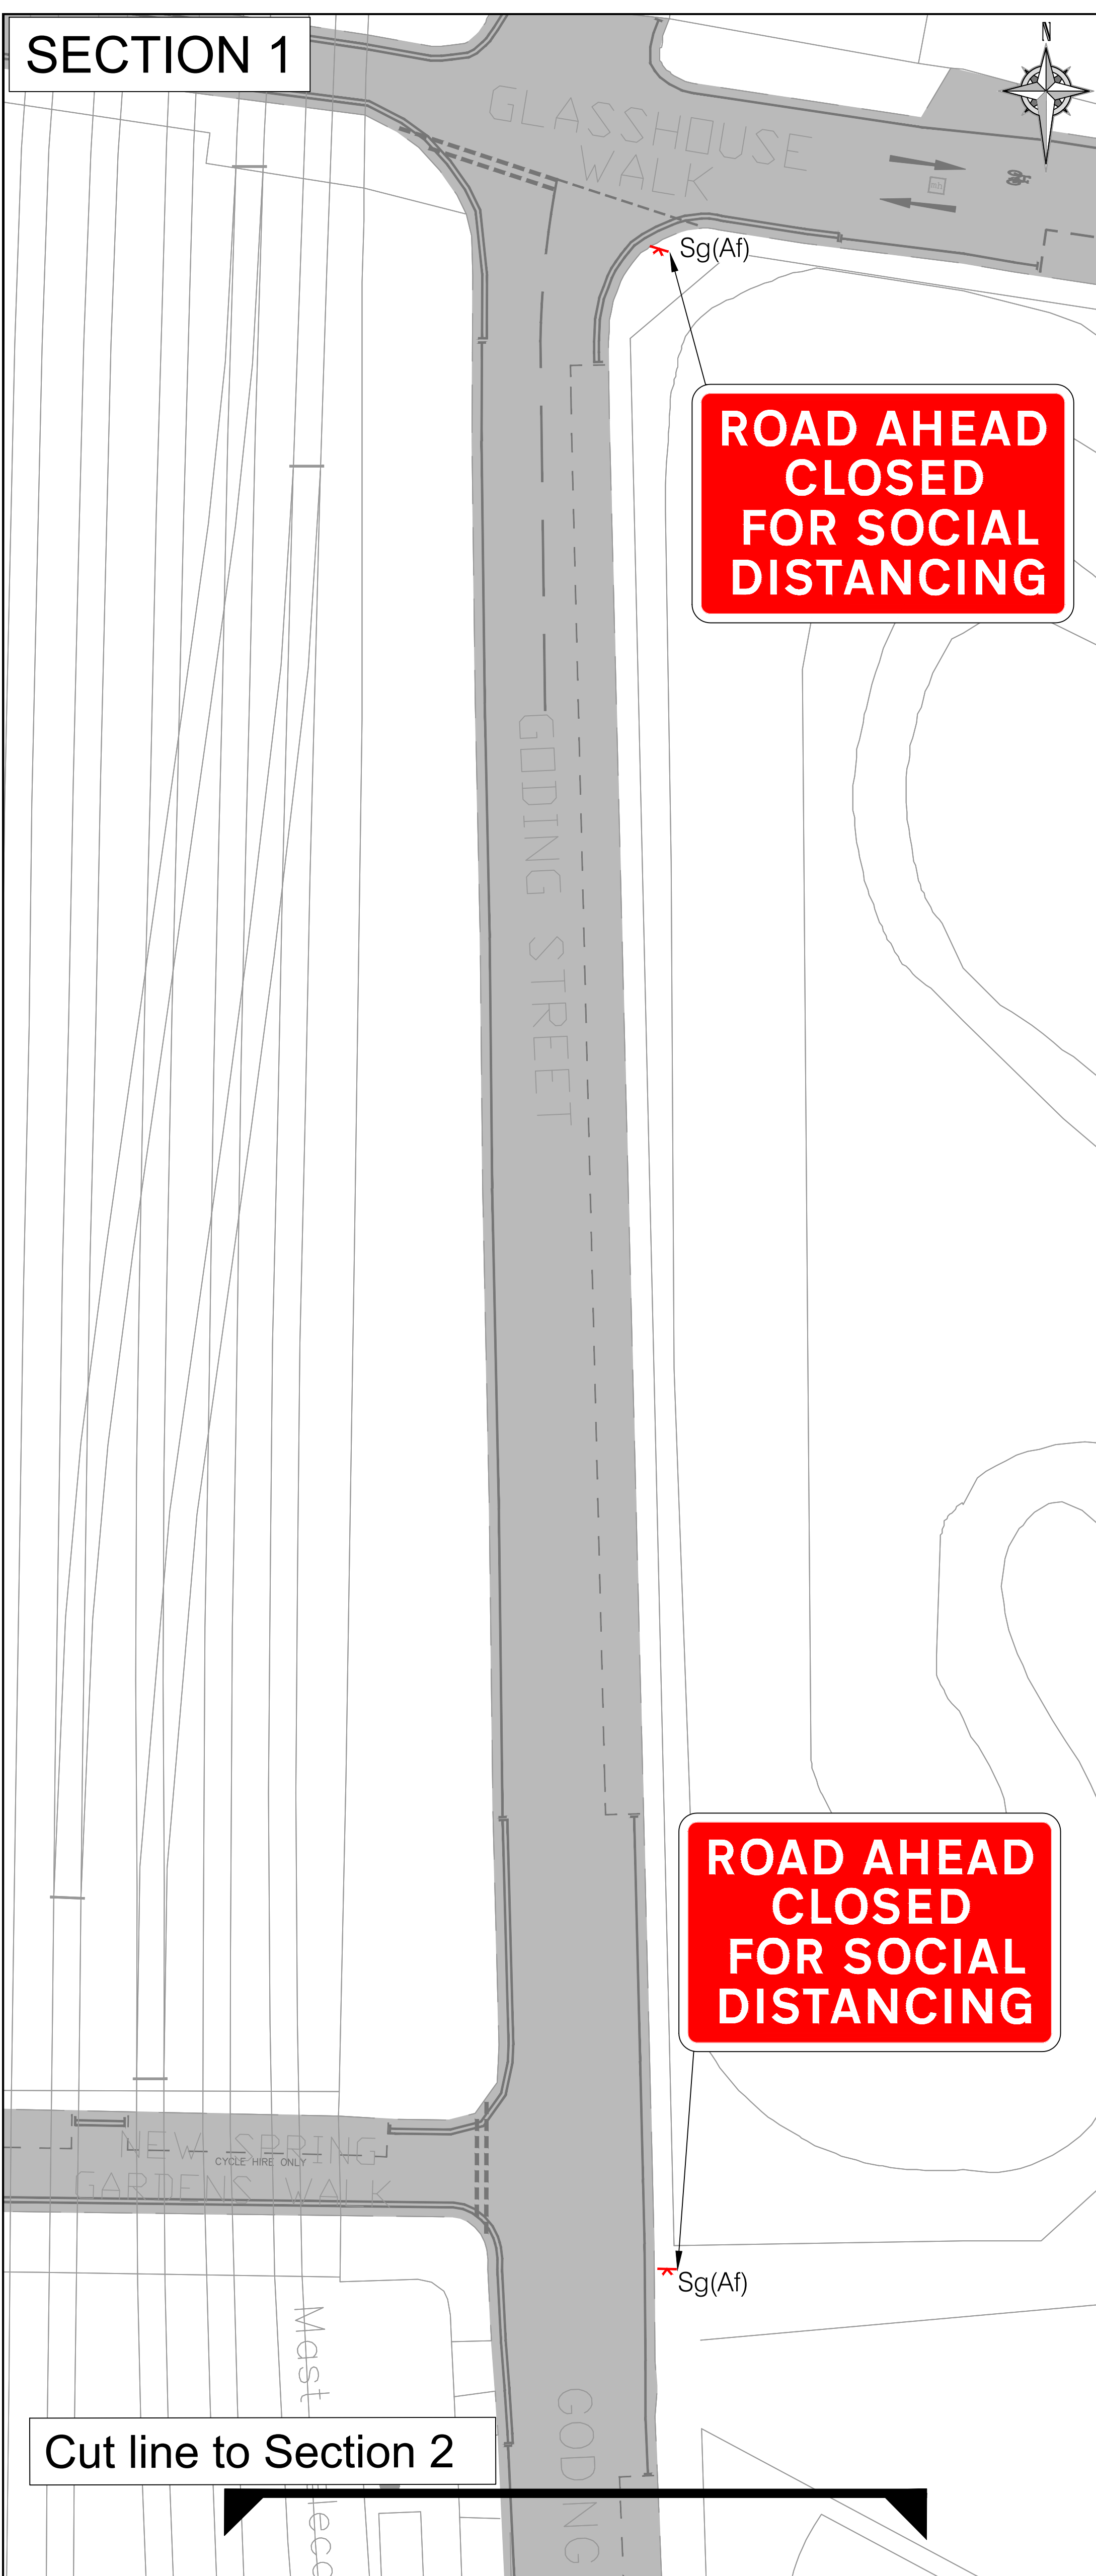

**Key**

- Sg(Af) Provide & install new road sign (Details on sign schedule) mounted on 'A' frame. (See details on sign schedule for mounting details). Total = 3nr.
- Sg(VAf) Provide & install new road sign (Details on sign schedule) mounted on Vertical 'A' frame. (See details on sign schedule for mounting details). Total = 2nr.
- New double yellow lining, marked in 'primrose' yellow thermoplastic screed. TSRGD schedule 7, part 4, item 1, diagram 1018.1. Width of line 50mm, gap 50mm. Approximate length of lining = 102m
- Existing lining / road marking to remain.
- Remove existing lining / road marking by any approved method. Approximate length of lining to be removed = 21m. Total number of 'Solo Motorcycles Only' road markings to be removed = 3no.
- Existing carriageway to be sectioned off for outdoor seating (area to be managed by businesses). Approximate total area = 378m<sup>2</sup>.
- New moveable timber planter length 2m, width 0.8m. Item to be supplied and installed by Father Nature. Retro-reflective strip 100mm width around the planter. Approximate total number = 3nr

REV	DESCRIPTION	DRAWN	SIG	DATE	CHKD	SIG	DATE	APP	SIG	DATE
0	INITIAL ISSUE	KM	KM	26.01.21	RM	RM	26.01.21	RM	RM	26.01.21
1	MINOR AMENDMENTS	KM	KM	05.02.21	RM	RM	05.02.21	RM	RM	05.02.21

**Lambeth**  
 CAPITAL PROGRAMMES,  
 HIGHWAYS & SUSTAINABILITY,  
 3RD FLOOR, CIVIC CENTRE,  
 6 BRIXTON HILL,  
 LONDON, SW2 1EG  
 020 7926 9000

DRW	KM	PROJECT	HIGH_STREETS_PROGRAMME VAUXHALL
CHKD	RM	DRAWING TITLE	GODING_STREET
APP	RM	CLASSIFICATION	INFORMATION
		PAPER	A1
		SCALE	1:200
DATE	05.02.21	DRAWING NO	CS-HIGH_ST-GOD-0100-01
		REVISION	1



Scheme Ref.	Goding Street		
Sign Ref.	618.3B	x-height	37.5
Letter colour	BLACK	SIGN FACE	
Background	WHITE	Width	580mm
Border	BLACK	Height	990mm
Material	Class R3B Microprismatic		Area 0.58m <sup>2</sup>
Number of signs: 2 no.		Mounting method: Vertical A- frame	



Scheme Ref.	Goding Street		
Sign Ref.	GS01	x-height	60.0
Letter colour	WHITE	SIGN FACE	
Background	RED	Width	940mm
Border	WHITE	Height	590mm
Material	Class R3B Microprismatic		Area 0.55m <sup>2</sup>
Number of signs: 1 no.		Mounting method: A- frame	



Scheme Ref.	Goding Street		
Sign Ref.	GS01	x-height	60.0
Letter colour	WHITE	SIGN FACE	
Background	DARK GREEN	Width	940mm
Border	WHITE	Height	590mm
Material	Class R3B Microprismatic		Area 0.55m <sup>2</sup>
Number of signs: 2 no.		Mounting method: A- frame	

REV	DESCRIPTION	DRAWN	SIG	DATE	CHKD	SIG	DATE	APP	SIG	DATE
0	INITIAL ISSUE	KM	KM	26.01.21	RM	RM	26.01.21	RM	RM	26.01.21
1	MINOR AMENDMENTS	KM	KM	05.02.21	RM	RM	05.02.21	RM	RM	05.02.21



DRG	KM	PROJECT	HIGH_STREETS_PROGRAMME VAUXHALL		
CHKD	RM	DRAWING TITLE	GODING_STREET SIGN_SCHEDULE		
APP	RM	CLASSIFICATION	INFORMATION	PAPER	A1
				SCALE	NTS
DATE	05.02.21	DRAWING NO.	CS-HIGH_ST-GOD-0100-02	REVISION	1