

Proposed No waiting at any time Ref 1018.1

Proposed No waiting at any time Ref: 1018.1

Proposed No waiting at any time TSRGD Ref: 1018.1

Proposed extension of no waiting at any time TSRGD Ref: 1018.1

Proposed No waiting at any time TSRGD Ref: 1018.1

Hatched areas for potential public realm measures TSRGD Ref 1040.3

Road Marking schedule

TSRGD 2016 REFERENCE	DIAGRAM NUMBER	DESCRIPTION	TOTAL
SCHEDULE 9, PART 6, ITEM 9	1003A	CYCLISTS MUST GIVE WAY. WHITE THERMOPLASTIC SCREED. WIDTH 100mm.	6.4 m
SCHEDULE 11, PART 4, ITEM 28	1057	CYCLE ROUTE SYMBOL. HEIGHT 1215mm. WIDTH 750mm	2 no
SCHEDULE 11, PART 4, ITEM 2	1004	LONGITUDINAL CENTRE MARKING (4m LINE, 2m GAP). WHITE. THERMOPLASTIC SCREED. WIDTH 100mm.	8 m
SCHEDULE 7, PART 4, ITEM 1	1018.1	WAITING OF VEHICLES IS PROHIBITED AT ALL TIMES. COLOUR PRIMROSE. WIDTH 50mm	41 m
SCHEDULE 11, PART 4, ITEM 24	1040.4	HATCHING. WHITE, THERMOPLASTIC SCREED, WIDTH 100mm	40 m2

Sign schedule

TSRGD 2016 REFERENCE	DIAGRAM NUMBER	DESCRIPTION	NUMBER OF SIGNS
SCHEDULE 11, PART 2, ITEM 63	878	AREA IN WHICH ENFORCEMENT CAMERAS ARE IN USE	4 no.
SCHEDULE 3, PART 2, ITEM 12	619	MOTOR VEHICLES PROHIBITED. SIGN DIAMETER 600mm.	4 no.
SCHEDULE 11, PART 2, ITEM 7	817	NO THROUGH ROAD FOR VEHICLAUR TRAFFIC/MOTOR VEHICLES PROHIBITED. SIGN DIAMETER 600mm.	1. no.
SUPPLEMENTARY PLATE	954.4	SUPPLEMENTARY PLATE READING 'EXCEPT CYCLES'	1. no.
SCHEDULE 3, PART 2, ITEM 7	612	NO RIGHT TURN. SIGN DIAMETER 600mm.	1. no.

Key

NP New sign on a new post (450 mm clearance from edge of sign to edge of kerb)

LP New sign on existing lighting column (450 mm clearance from edge of sign to edge of kerb)


Existing thermoplastic screed lining / road marking to remain

New white thermoplastic screed lining / road marking

2no. proposed planters (1 m x 0.8 m)

2no. proposed planters (2 m x 0.8 m)

New Primrose yellow thermoplastic screed lining/ road marking (50 mm)

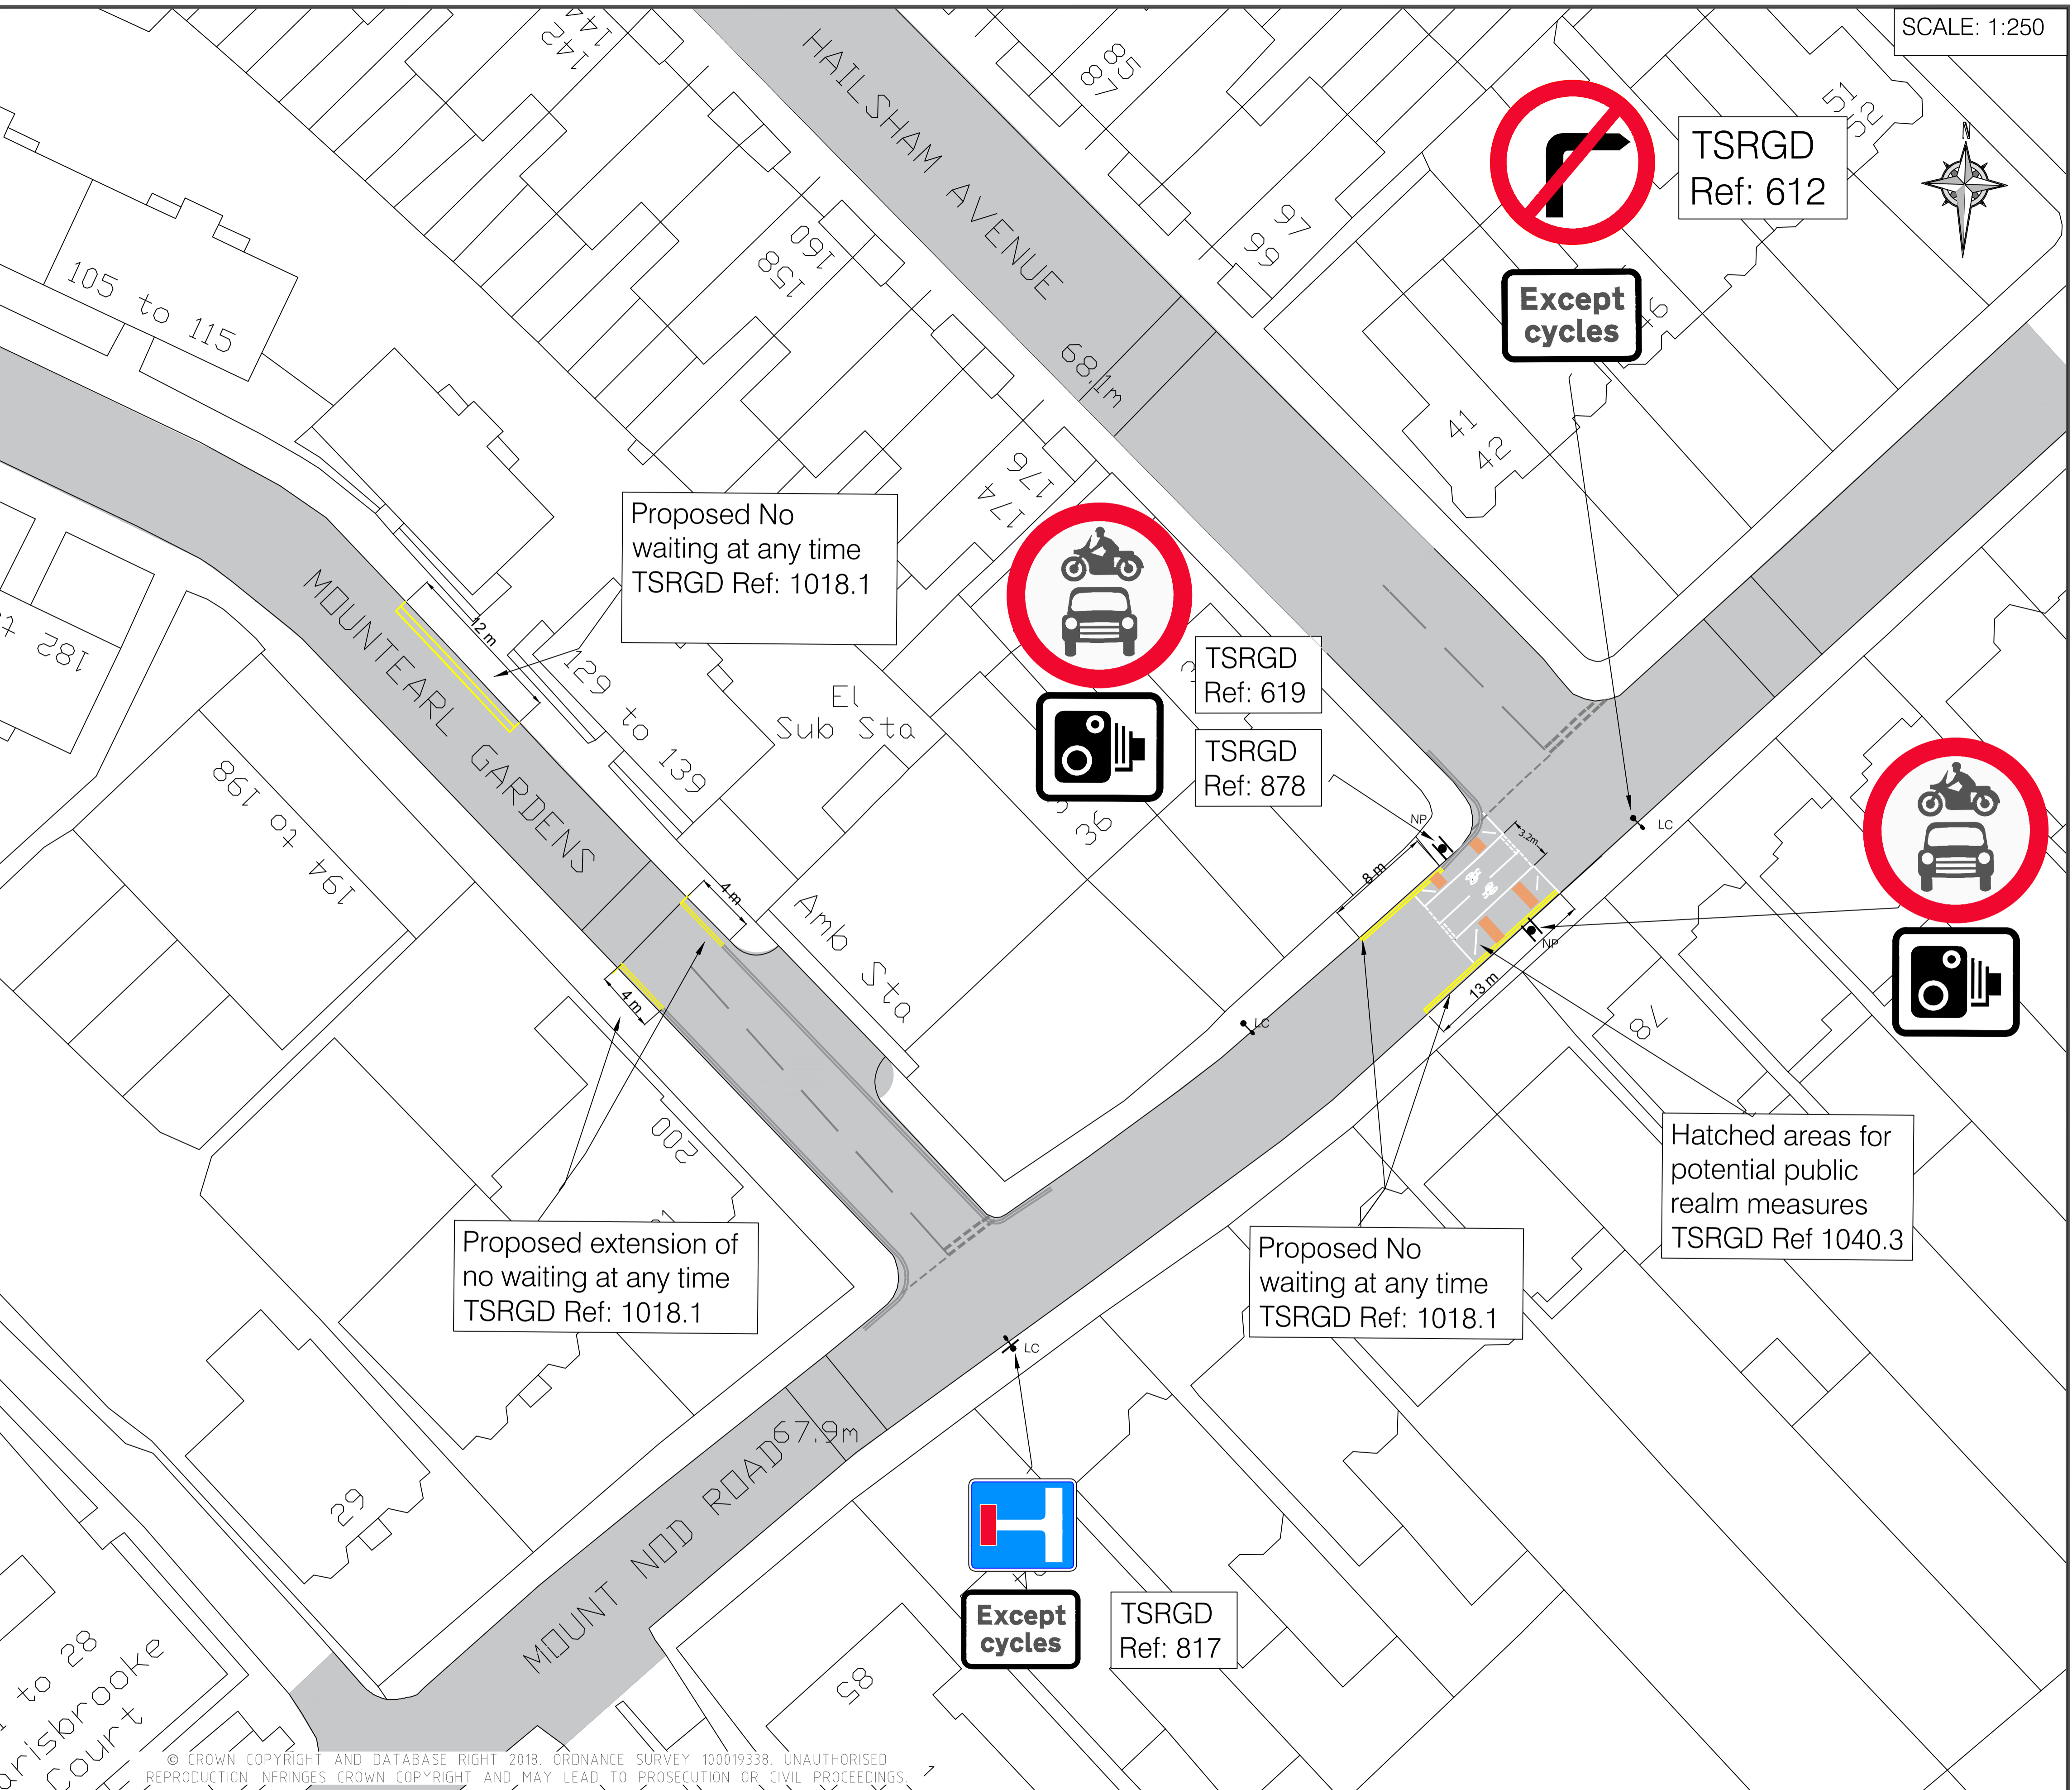

REV	DESCRIPTION	ISSUED	BY	DATE	CHKD	BY	DATE	APP	BY	DATE
T.D.	INITIAL ISSUE									

Lambeth
CAPITAL STUDIOS & HIGHWAYS
3RD FLOOR, CIVIC CENTRE
6 BRIXTON HILL
LONDON, SW2 1EG
020 7926 9000

DRWN	PROJECT	COVID_19_RESPONSE
CHKD	DRAWING TITLE	MOUNT_NOD_ROAD
APP	CLASSIFICATION	INFORMATION
	PAPER	A1
	SCALE	1:250
DATE	DRAWING NO	C19-SH-PR-02
11.12.20	REVISION	1