


Road Marking schedule

TSRGD 2016 REFERENCE	DIAGRAM NUMBER	DESCRIPTION	TOTAL
SCHEDULE 9, PART 6, ITEM 9	1003A	CYCLISTS MUST GIVE WAY. WHITE THERMOPLASTIC SCREED. WIDTH 100mm.	3.2 m
SCHEDULE 11, PART 4, ITEM 28	1057	CYCLE ROUTE SYMBOL. HEIGHT 1215mm. WIDTH 750mm	2 no
SCHEDULE 11, PART 4, ITEM 2	1004	LONGITUDINAL CENTRE MARKING (4m LINE, 2m GAP). WHITE. THERMOPLASTIC SCREED. WIDTH 100mm.	6 m
SCHEDULE 7, PART 4, ITEM 1	1018.1	WAITING OF VEHICLES IS PROHIBITED AT ALL TIMES. COLOUR PRIMROSE. WIDTH 50mm	20 m
SCHEDULE 11, PART 4, ITEM 24	1040.4	HATCHING. WHITE, THERMOPLASTIC SCREED, WIDTH 100mm	23 m2


Sign schedule

TSRGD 2016 REFERENCE	DIAGRAM NUMBER	DESCRIPTION	NUMBER OF SIGNS
SCHEDULE 11, PART 2, ITEM 63	878	AREA IN WHICH ENFORCEMENT CAMERAS ARE IN USE	4 no.
SCHEDULE 3, PART 2, ITEM 12	619	MOTOR VEHICLES PROHIBITED. SIGN DIAMETER 600mm.	4 no.
SCHEDULE 11, PART 2, ITEM 5	816	NO THROUGH ROAD FOR VEHICLAUR TRAFFICMOTOR VEHICLES PROHIBITED. SIGN DIAMETER 600mm.	2. no.
SUPPLEMENTARY PLATE	954.4	SUPPLEMENTARY PLATE READING 'EXCEPT CYCLES'	2. no.
SCHEDULE 3, PART 2, ITEM 7	612	NO RIGHT TURN. SIGN DIAMETER 600mm.	1. no.
SCHEDULE 3, PART 2, ITEM 8	613	NO LEFT TURN. SIGN DIAMETER 600mm.	1. no.

SCALE: 1:250

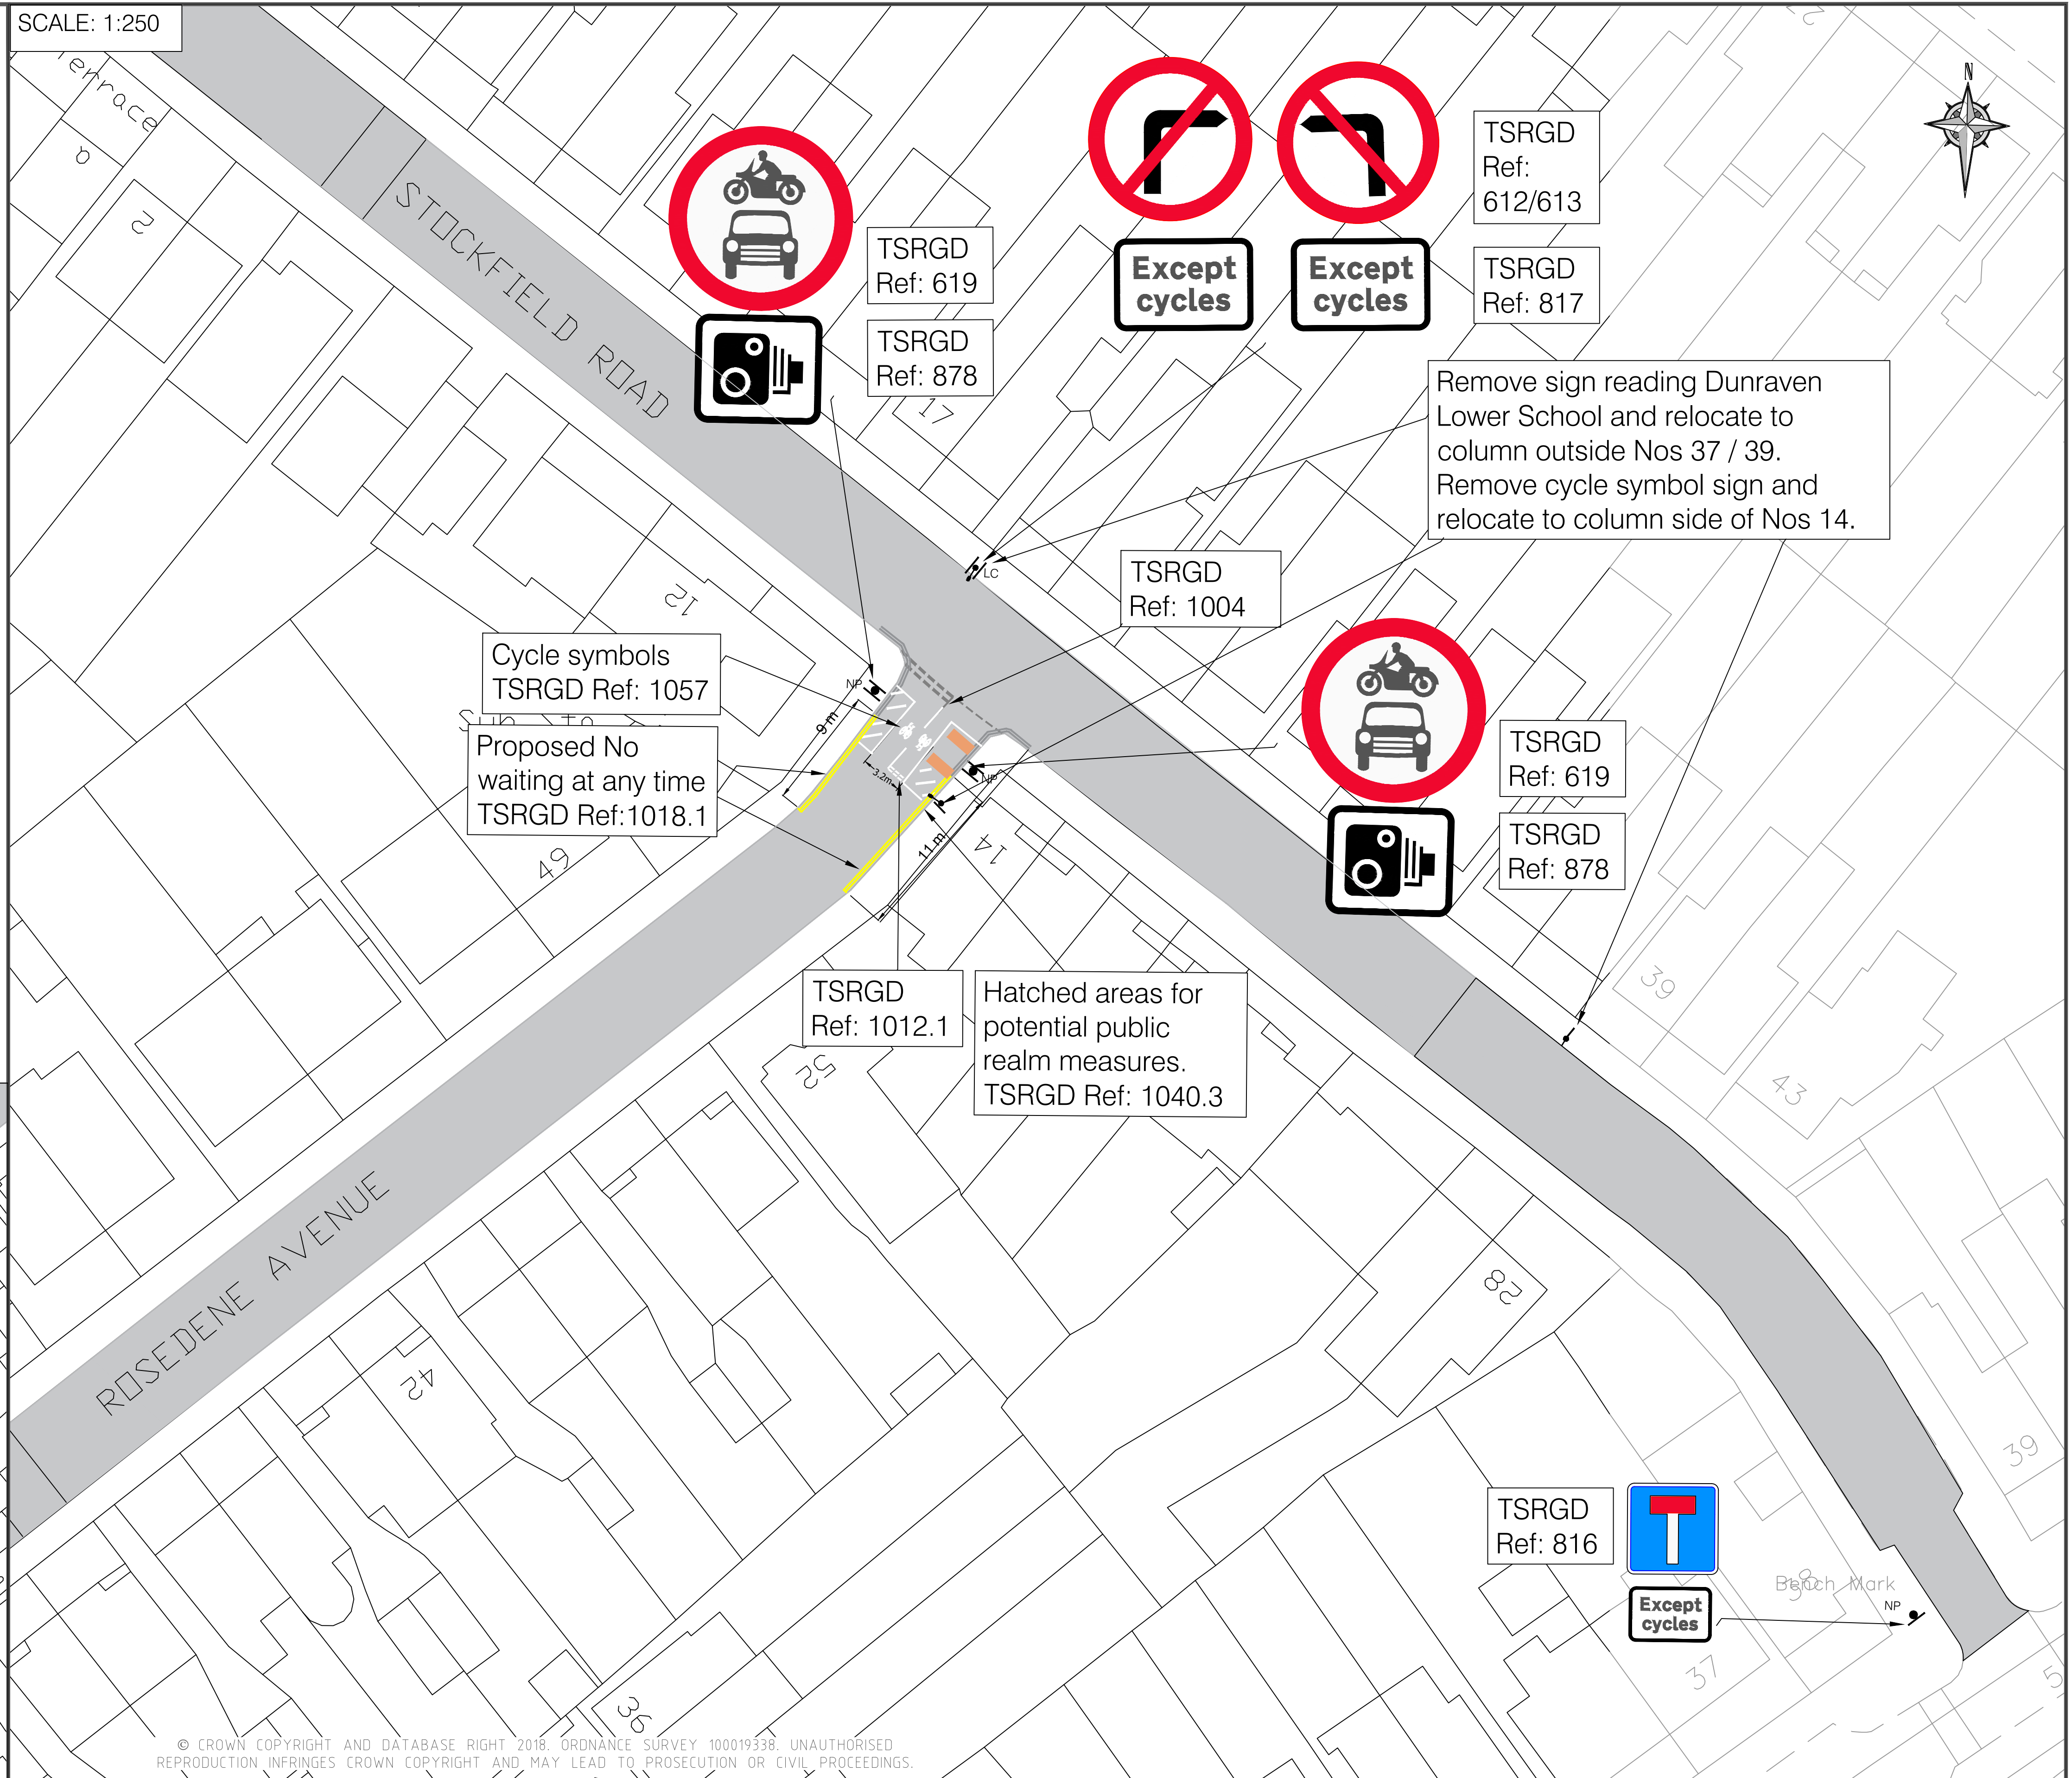

SCALE: 1:500

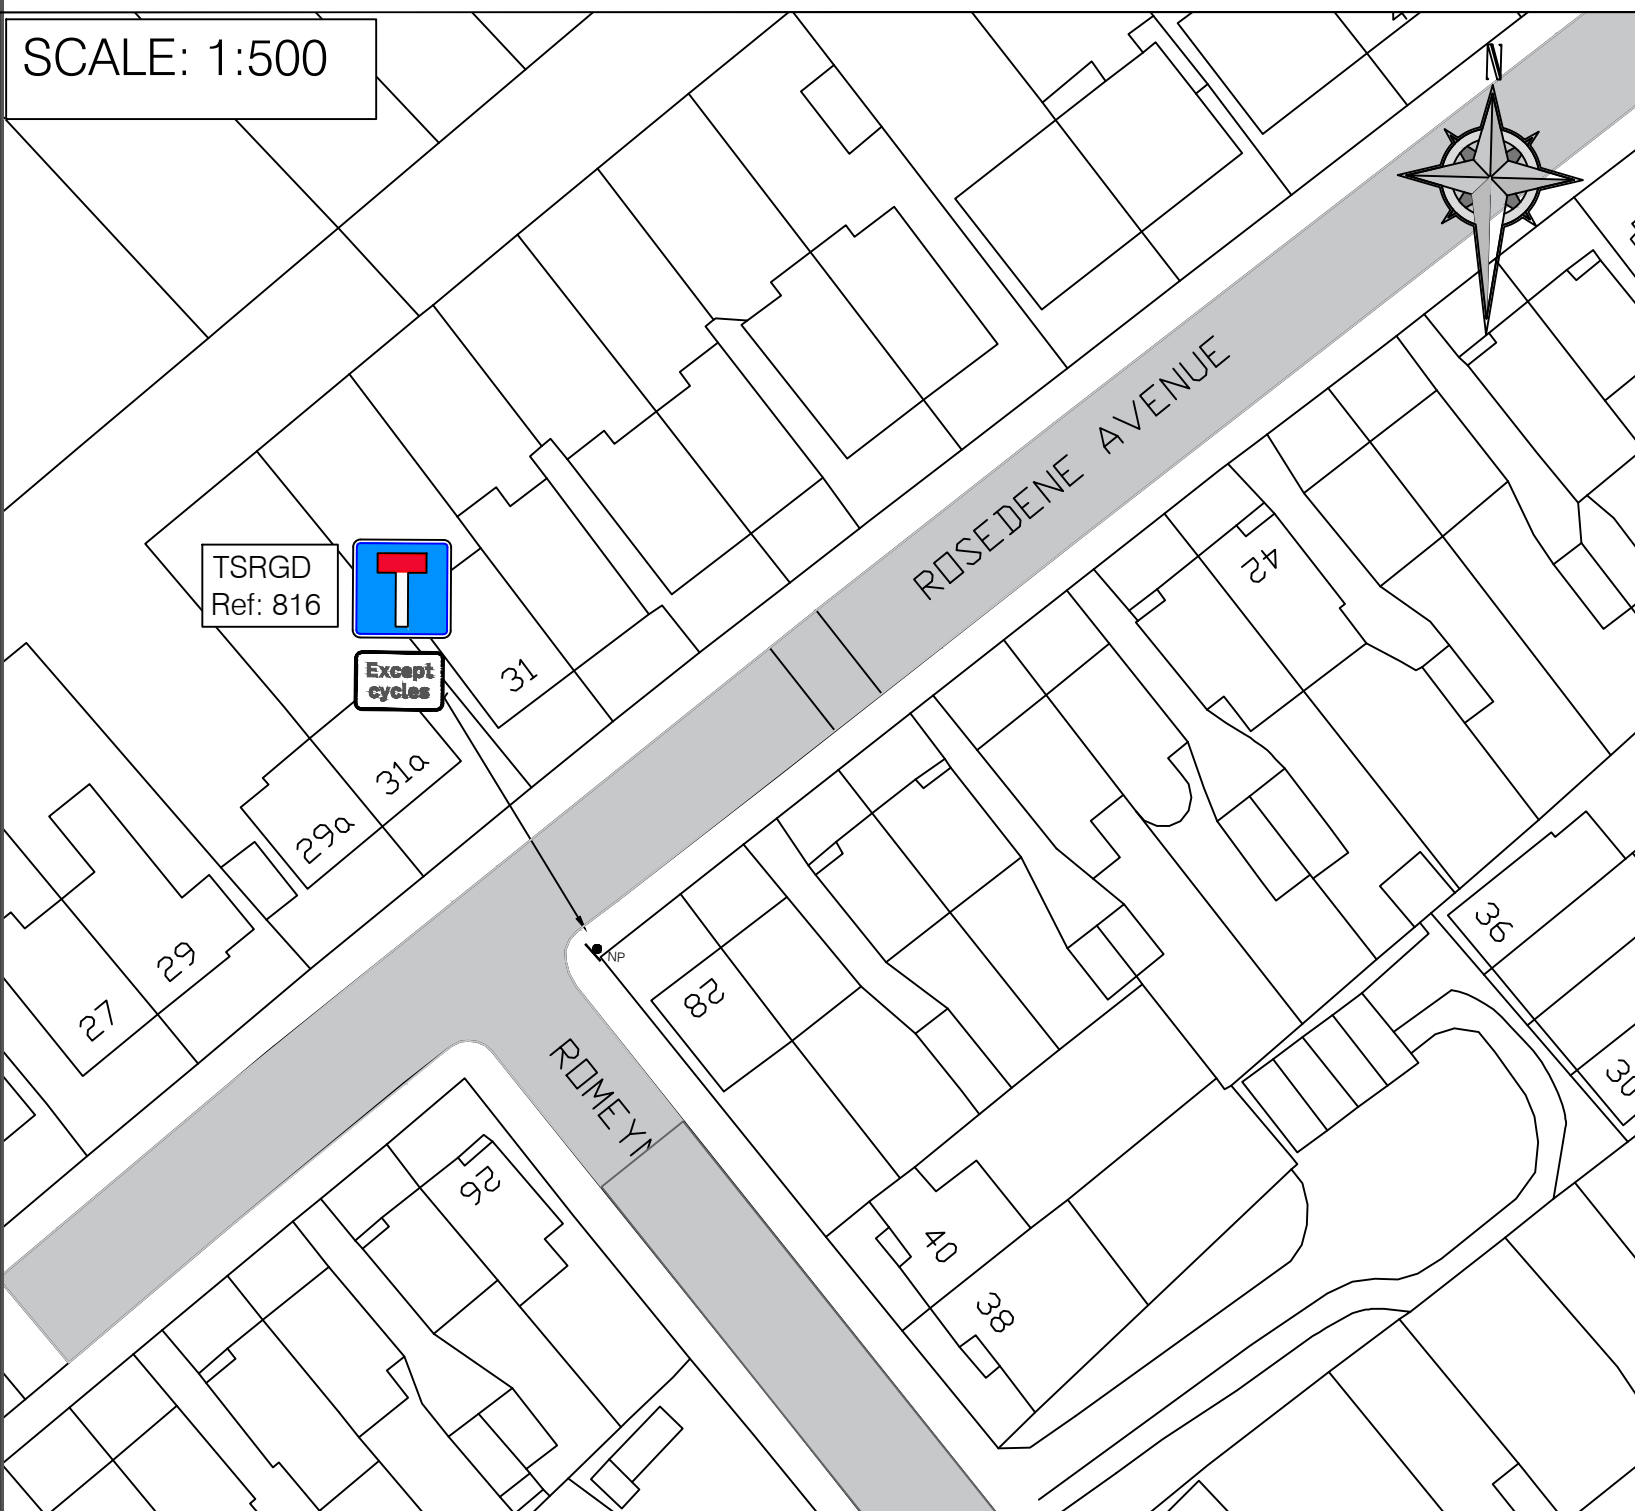

© CROWN COPYRIGHT AND DATABASE RIGHT 2018. ORDNANCE SURVEY 100019338. UNAUTHORISED REPRODUCTION INFRINGES CROWN COPYRIGHT AND MAY LEAD TO PROSECUTION OR CIVIL PROCEEDINGS.

Key

- NP New sign on a new post (450 mm clearance from edge of sign to edge of kerb)
- LP New sign on existing lighting column (450 mm clearance from edge of sign to edge of kerb)
- Existing thermoplastic screeed lining / road marking to remain
- New white thermoplastic screeed lining / road marking
- 2no. proposed planters (2 m x 0.8 m)
- New Primrose yellow thermoplastic screeed lining / road marking

REV	DESCRIPTION	DRAWN	CHK	DATE	CHG	NO	DATE	APP	NO	DATE
1.0	INITIAL ISSUE	BB	BB	17/11/20	RM	RM	17/11/20	BB	BB	17/12/20

Lambeth
 CAPITAL STUDIO & HIGHWAYS
 3RD FLOOR, CIVIC CENTRE
 6 BROXTON HILL
 LONDON, SW2 1EG
 020 7926 9000

DRAWN	PROJECT	BRWING TITLE	PAPER	VARIES
RM	COVID_19_RESPONSE	ROSEDENE_ROAD	A1	VARIES
CHKD				
APP	CLASSIFICATION			
BB	INFORMATION			
DATE	BRWING NO	C19-SH-PR-03		
19.01.21				