


EXISTING	PROPOSED

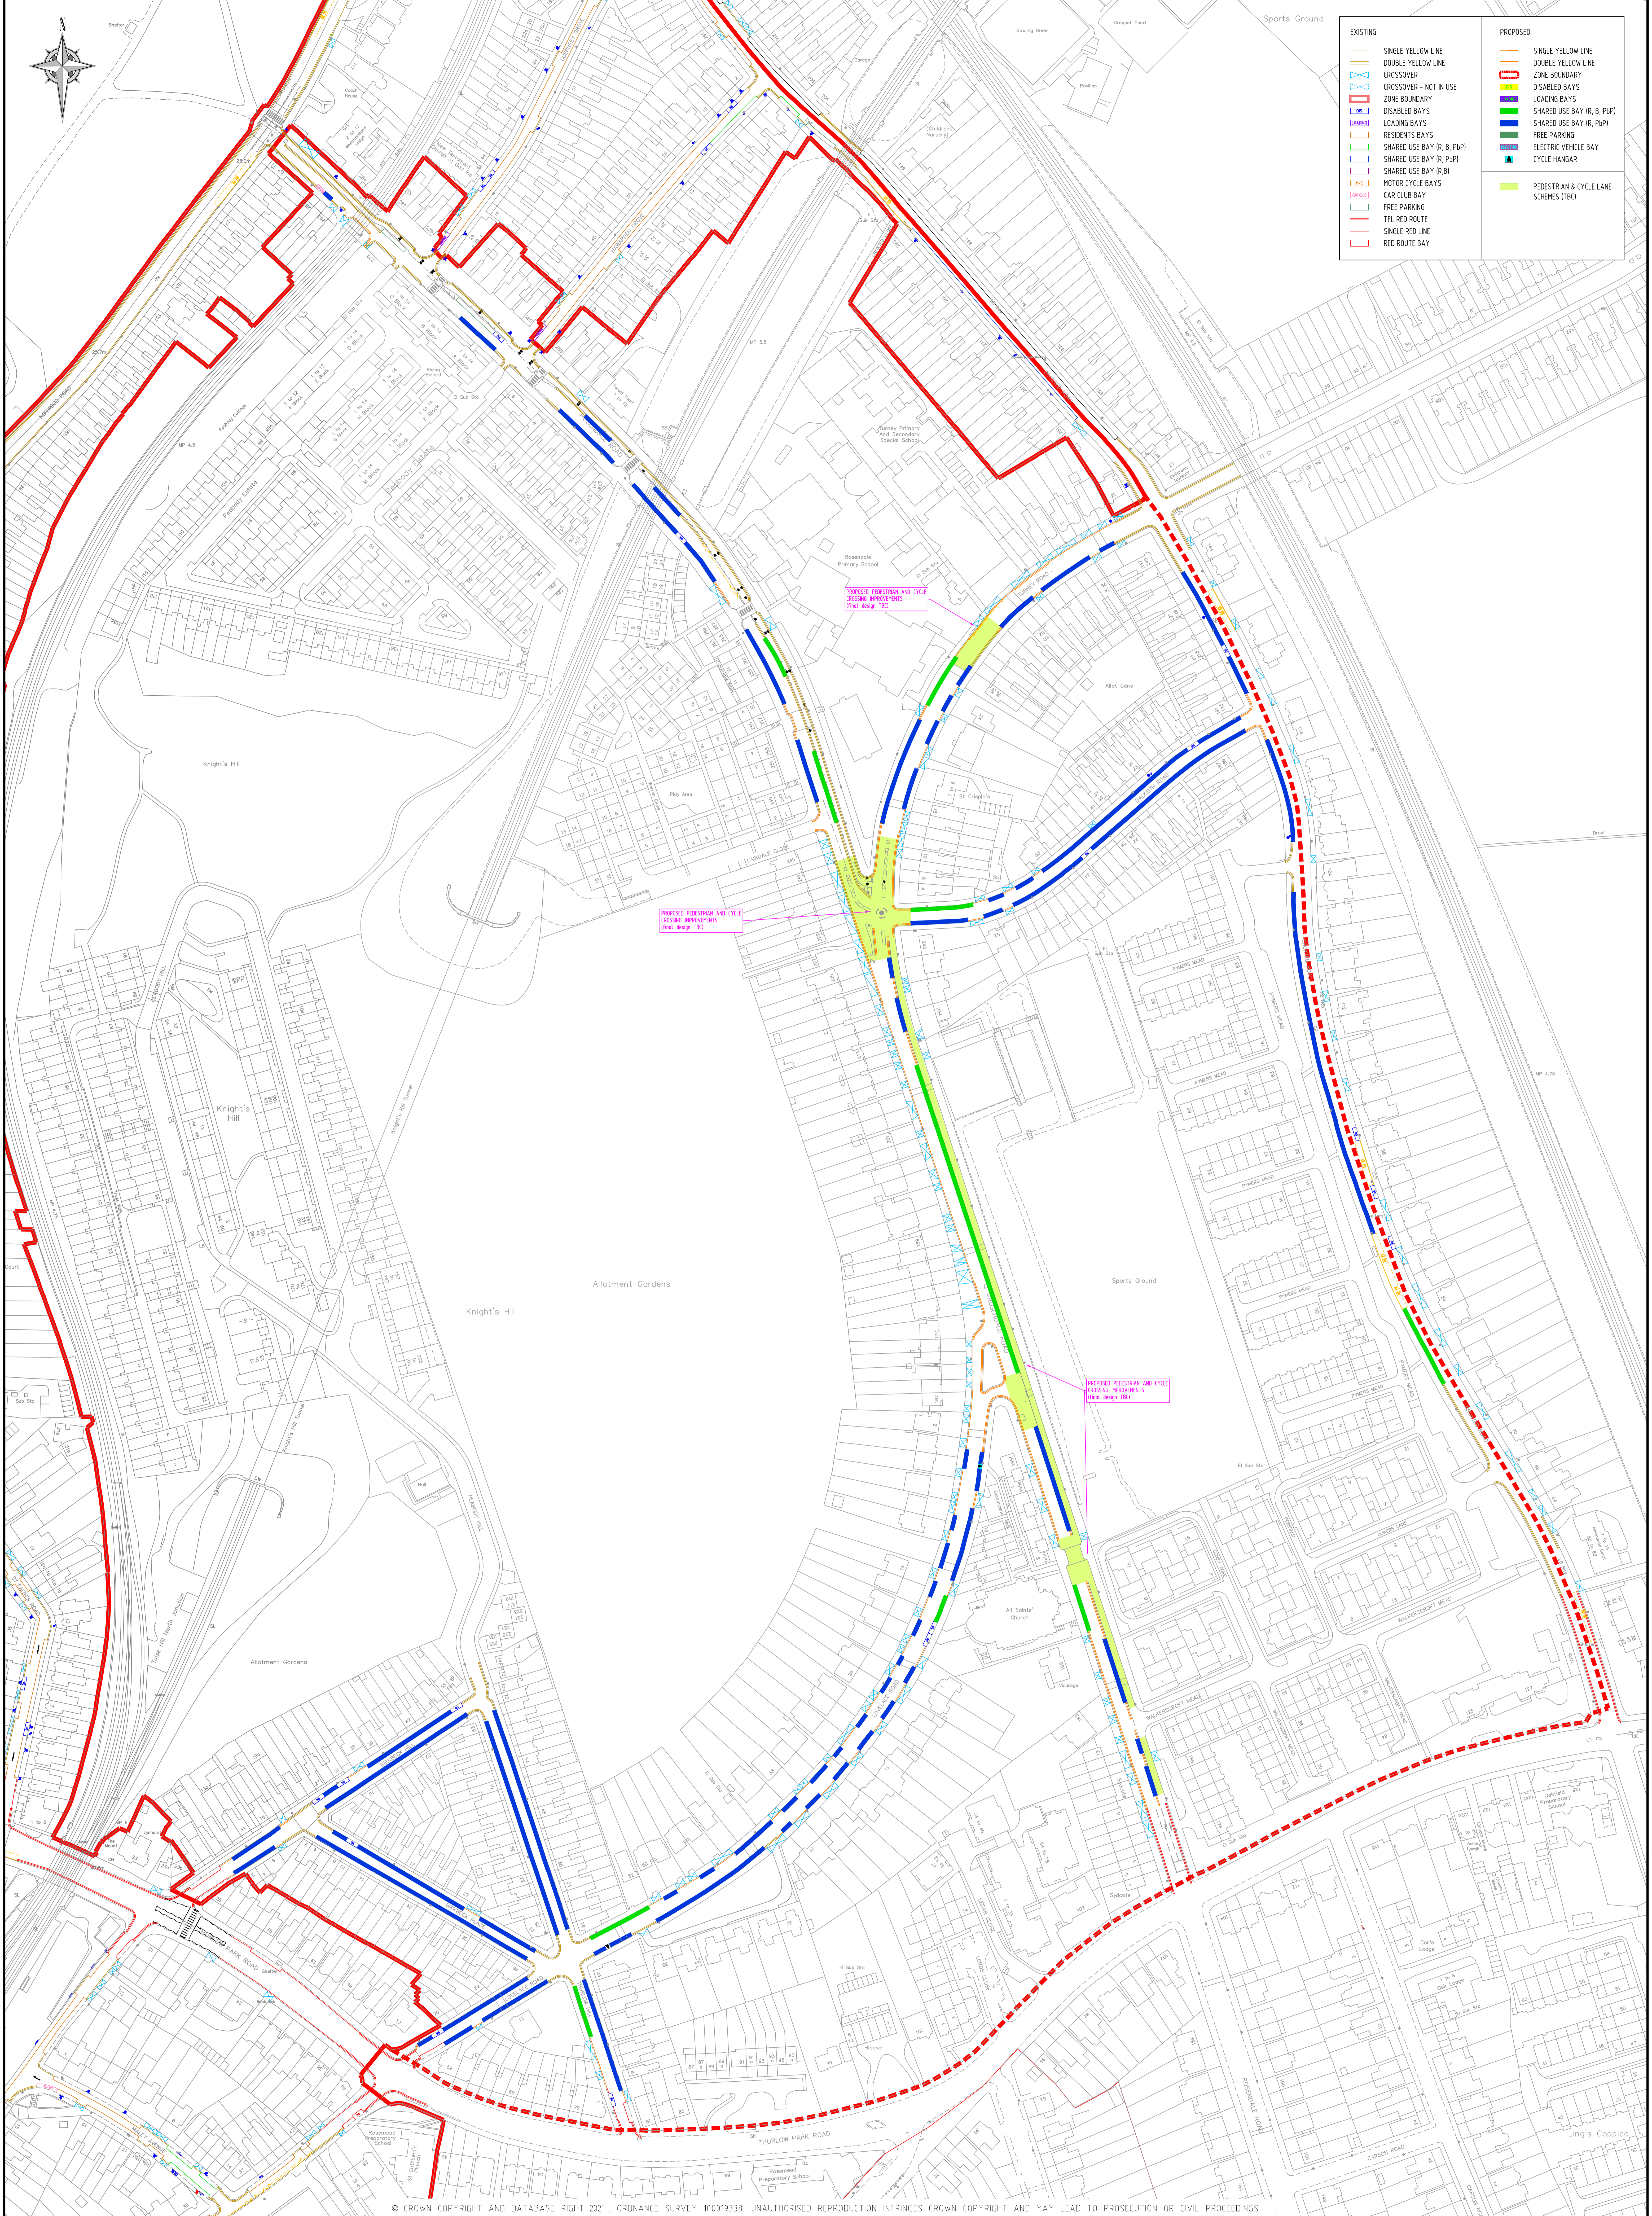

NOTES:

REV	DESCRIPTION	DRAWN	SIC	DATE	CHKD	SC	DATE	APP	SIC	DATE

Lambeth
PARKING, STREET MANAGEMENT
AND COMMERCIAL
3RD FLOOR, CIVIC CENTRE
8 BRITTON HILL
LONDON, SW2 1EG
020 7958 9000

DATE	21.06.21	PROJECT	Controlled Parking Zone
REV	CS	ISSUE TITLE	H CPZ extension - Rosendale Rd Area
APP	LM	CLASSIFICATION	Informal Cons
SCALE	AD	SCALE	1:1
PROJECT NO	DES-CPZ-N-2017-2000-005	REVISION	-