

**LA-EV**

Electric vehicle recharging point  
Permit holders only LR  
Max stay 24 hours  
No return within 2 hours

Scheme Ref.	CPZ R - EV SIGN	x-height	15.0
Sign Ref.	LA-EV	Letter colour	BLACK
Letter colour	BLACK	Background	WHITE
Background	WHITE	Border	BLACK
Border	BLACK	Material	Class R38 Microprismatic
Material	Class R38 Microprismatic	Area	0.10m <sup>2</sup>

**EV-S**


You must be actively charging to park in this bay

Scheme Ref.	CPZ R - EV SIGN	x-height	15.0
Sign Ref.	EV-S	Letter colour	BLACK
Letter colour	BLACK	Background	WHITE
Background	WHITE	Border	BLACK
Border	BLACK	Material	Class R38 Microprismatic
Material	Class R38 Microprismatic	Area	0.04m <sup>2</sup>

**L3A**

Permit holders only LR  
Mon - Sun  
9 am - 8.30 pm

Scheme Ref.	CPZ L - EV BAYS	x-height	15.0
Sign Ref.	L3A	Letter colour	BLACK
Letter colour	BLACK	Background	WHITE
Background	WHITE	Border	BLACK
Border	BLACK	Material	Class R38 Microprismatic
Material	Class R38 Microprismatic	Area	0.05m <sup>2</sup>

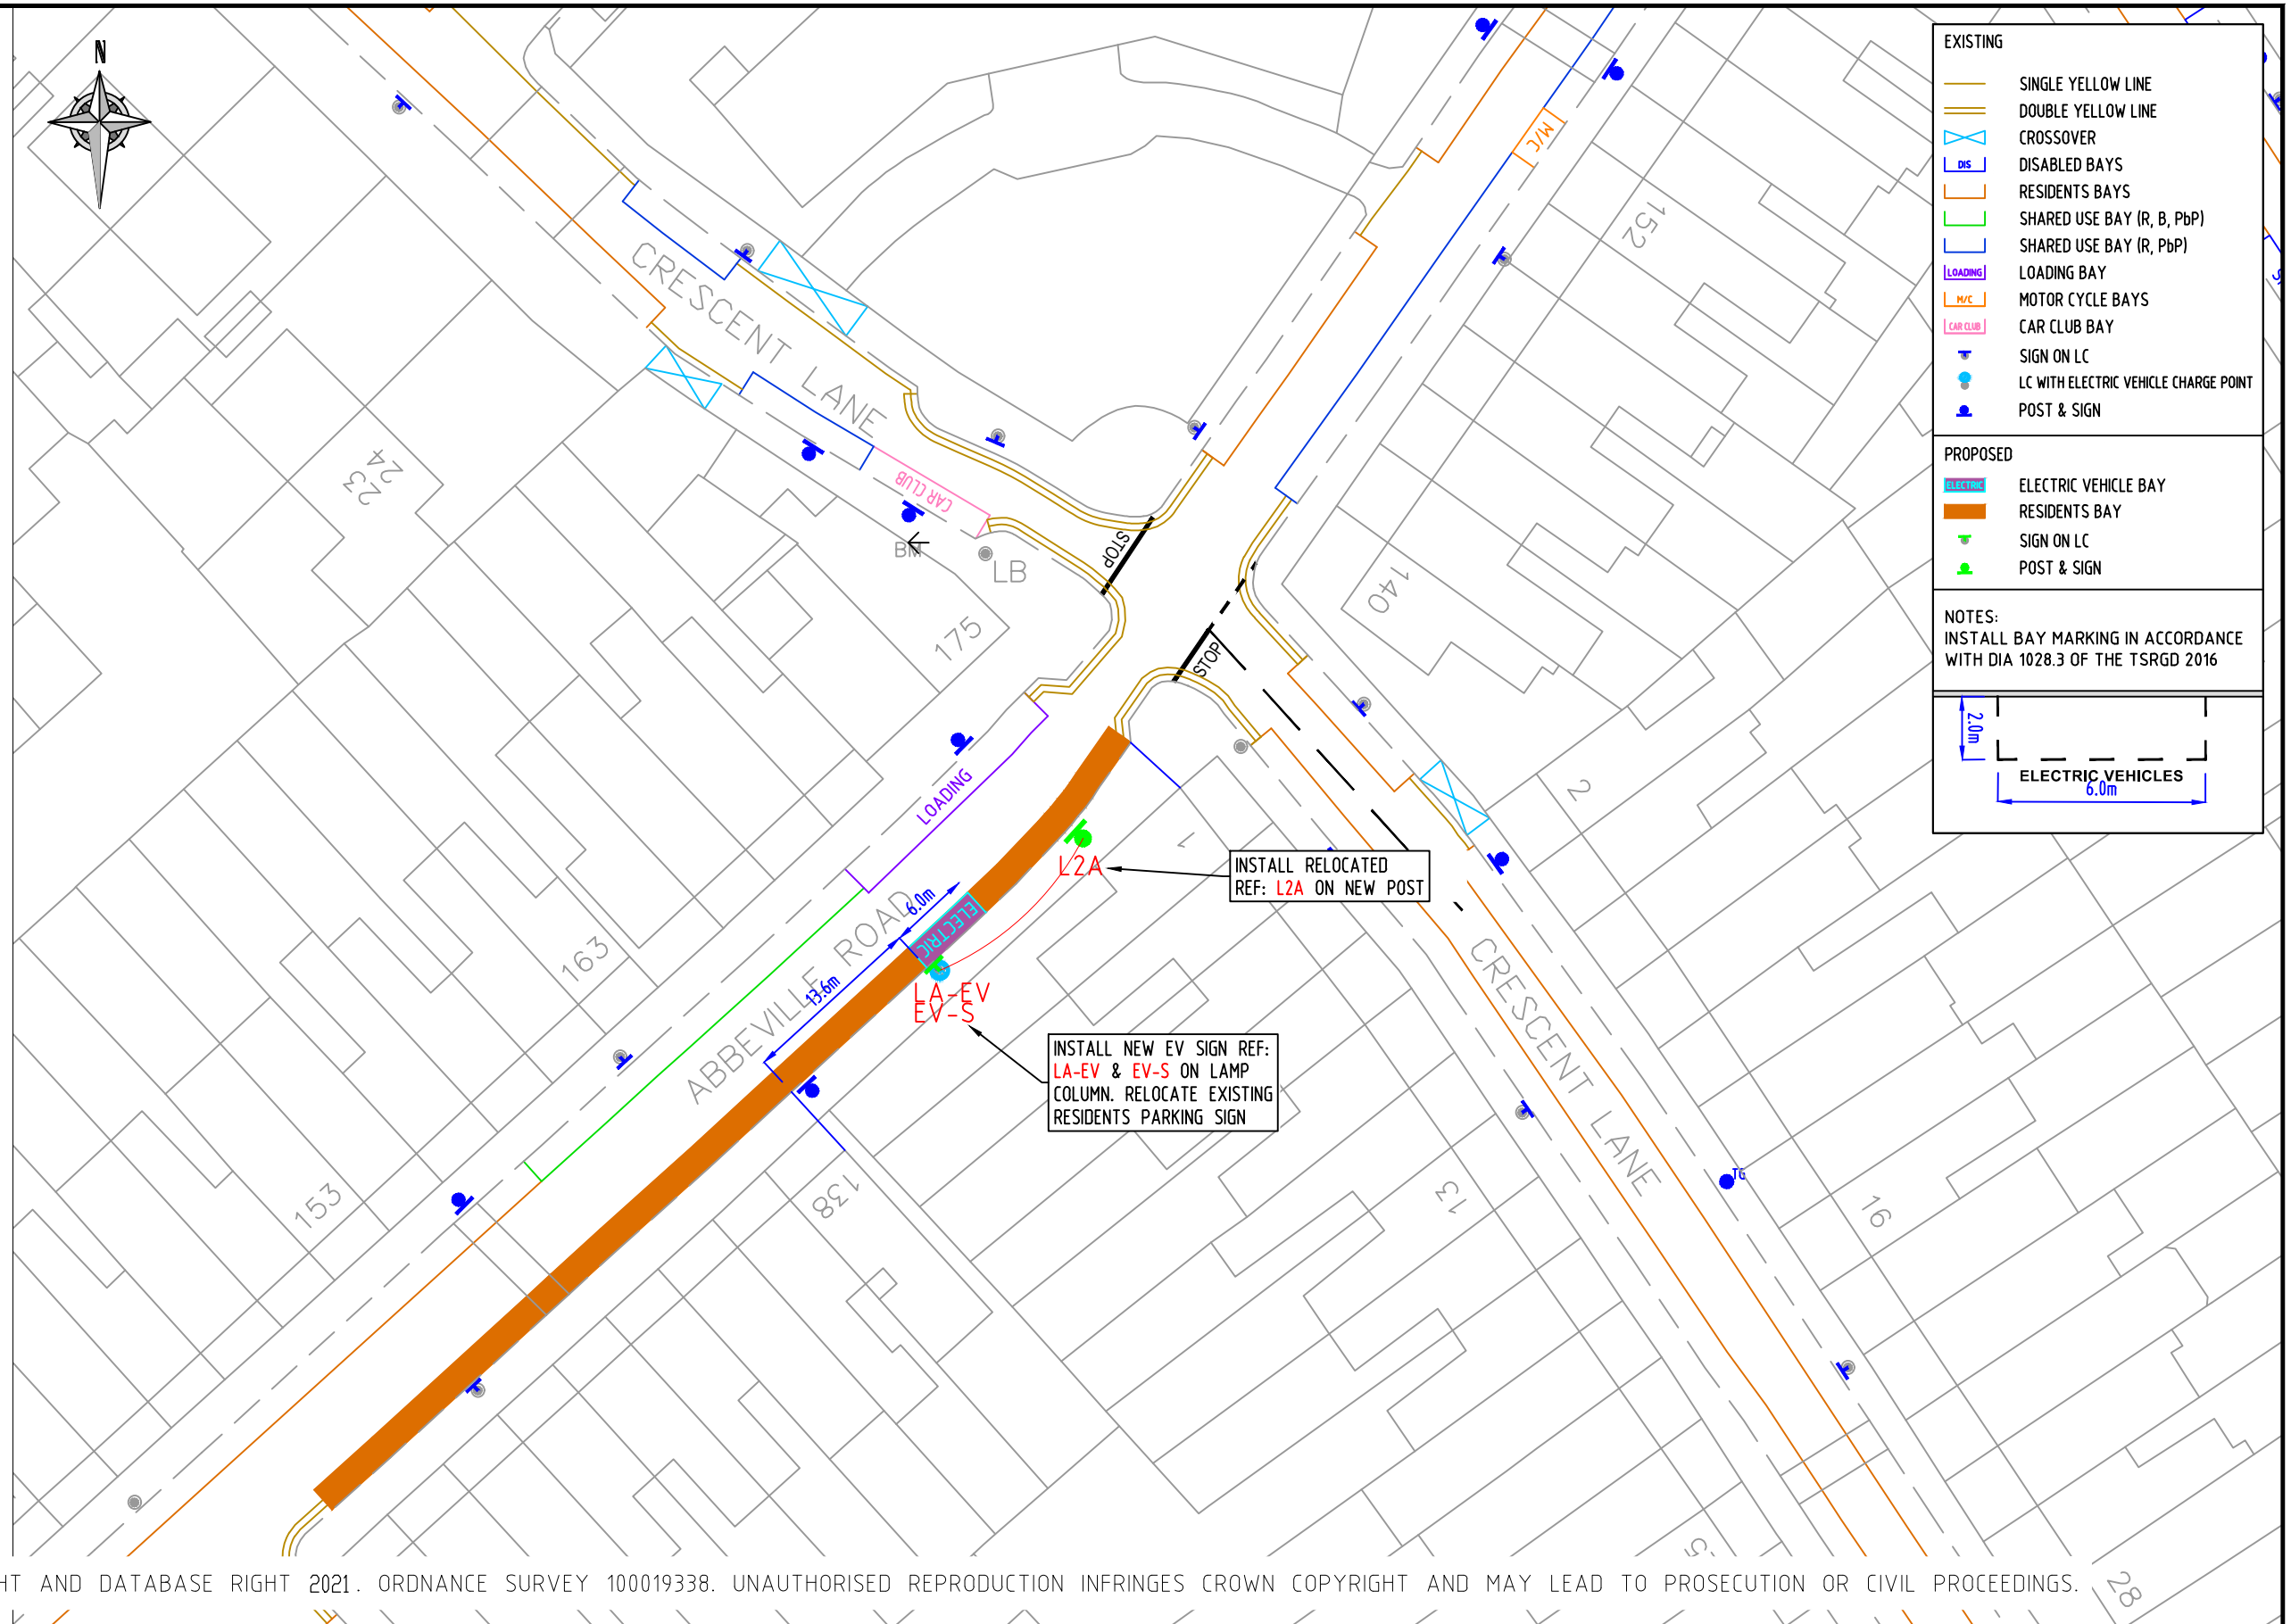


**EXISTING**

- SINGLE YELLOW LINE
- DOUBLE YELLOW LINE
- CROSSOVER
- DISABLED BAYS
- RESIDENTS BAYS
- SHARED USE BAY (R, B, PbP)
- SHARED USE BAY (R, PbP)
- LOADING BAY
- MOTOR CYCLE BAYS
- CAR CLUB BAY
- SIGN ON LC
- LC WITH ELECTRIC VEHICLE CHARGE POINT
- POST & SIGN

**PROPOSED**

- ELECTRIC VEHICLE BAY
- RESIDENTS BAY
- SIGN ON LC
- POST & SIGN

**NOTES:**  
INSTALL BAY MARKING IN ACCORDANCE WITH DIA 1028.3 OF THE TSRGD 2016

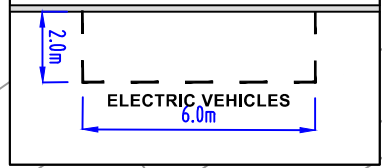

© CROWN COPYRIGHT AND DATABASE RIGHT 2021. ORDNANCE SURVEY 100019338. UNAUTHORISED REPRODUCTION INFRINGES CROWN COPYRIGHT AND MAY LEAD TO PROSECUTION OR CIVIL PROCEEDINGS.

NOTES:

REV	DESCRIPTION	DRAWN	SIG	DATE	CHKD	SIG	DATE	APP	SIG	DATE

**Lambeth**  
PARKING, STREET MANAGEMENT AND COMMERCIAL,  
3RD FLOOR, CIVIC CENTRE  
6 BRIXTON HILL  
LONDON, SW2 1EG  
020 7926 9000

DRAWN	RT	PROJECT	PROPOSED ELECTRIC VEHICLE PARKING		
CHKD	GWA	DRAWING TITLE	ABBEVILLE ROAD (CPZ 'L')		
APP	LM	CLASSIFICATION	TMO	PAPER	A3
		SCALE	1:500		
DATE	24.03.21	DRAWING NO	DES-CPZ-EVB-1000-001-15		REVISION
					-