


SECTION 1

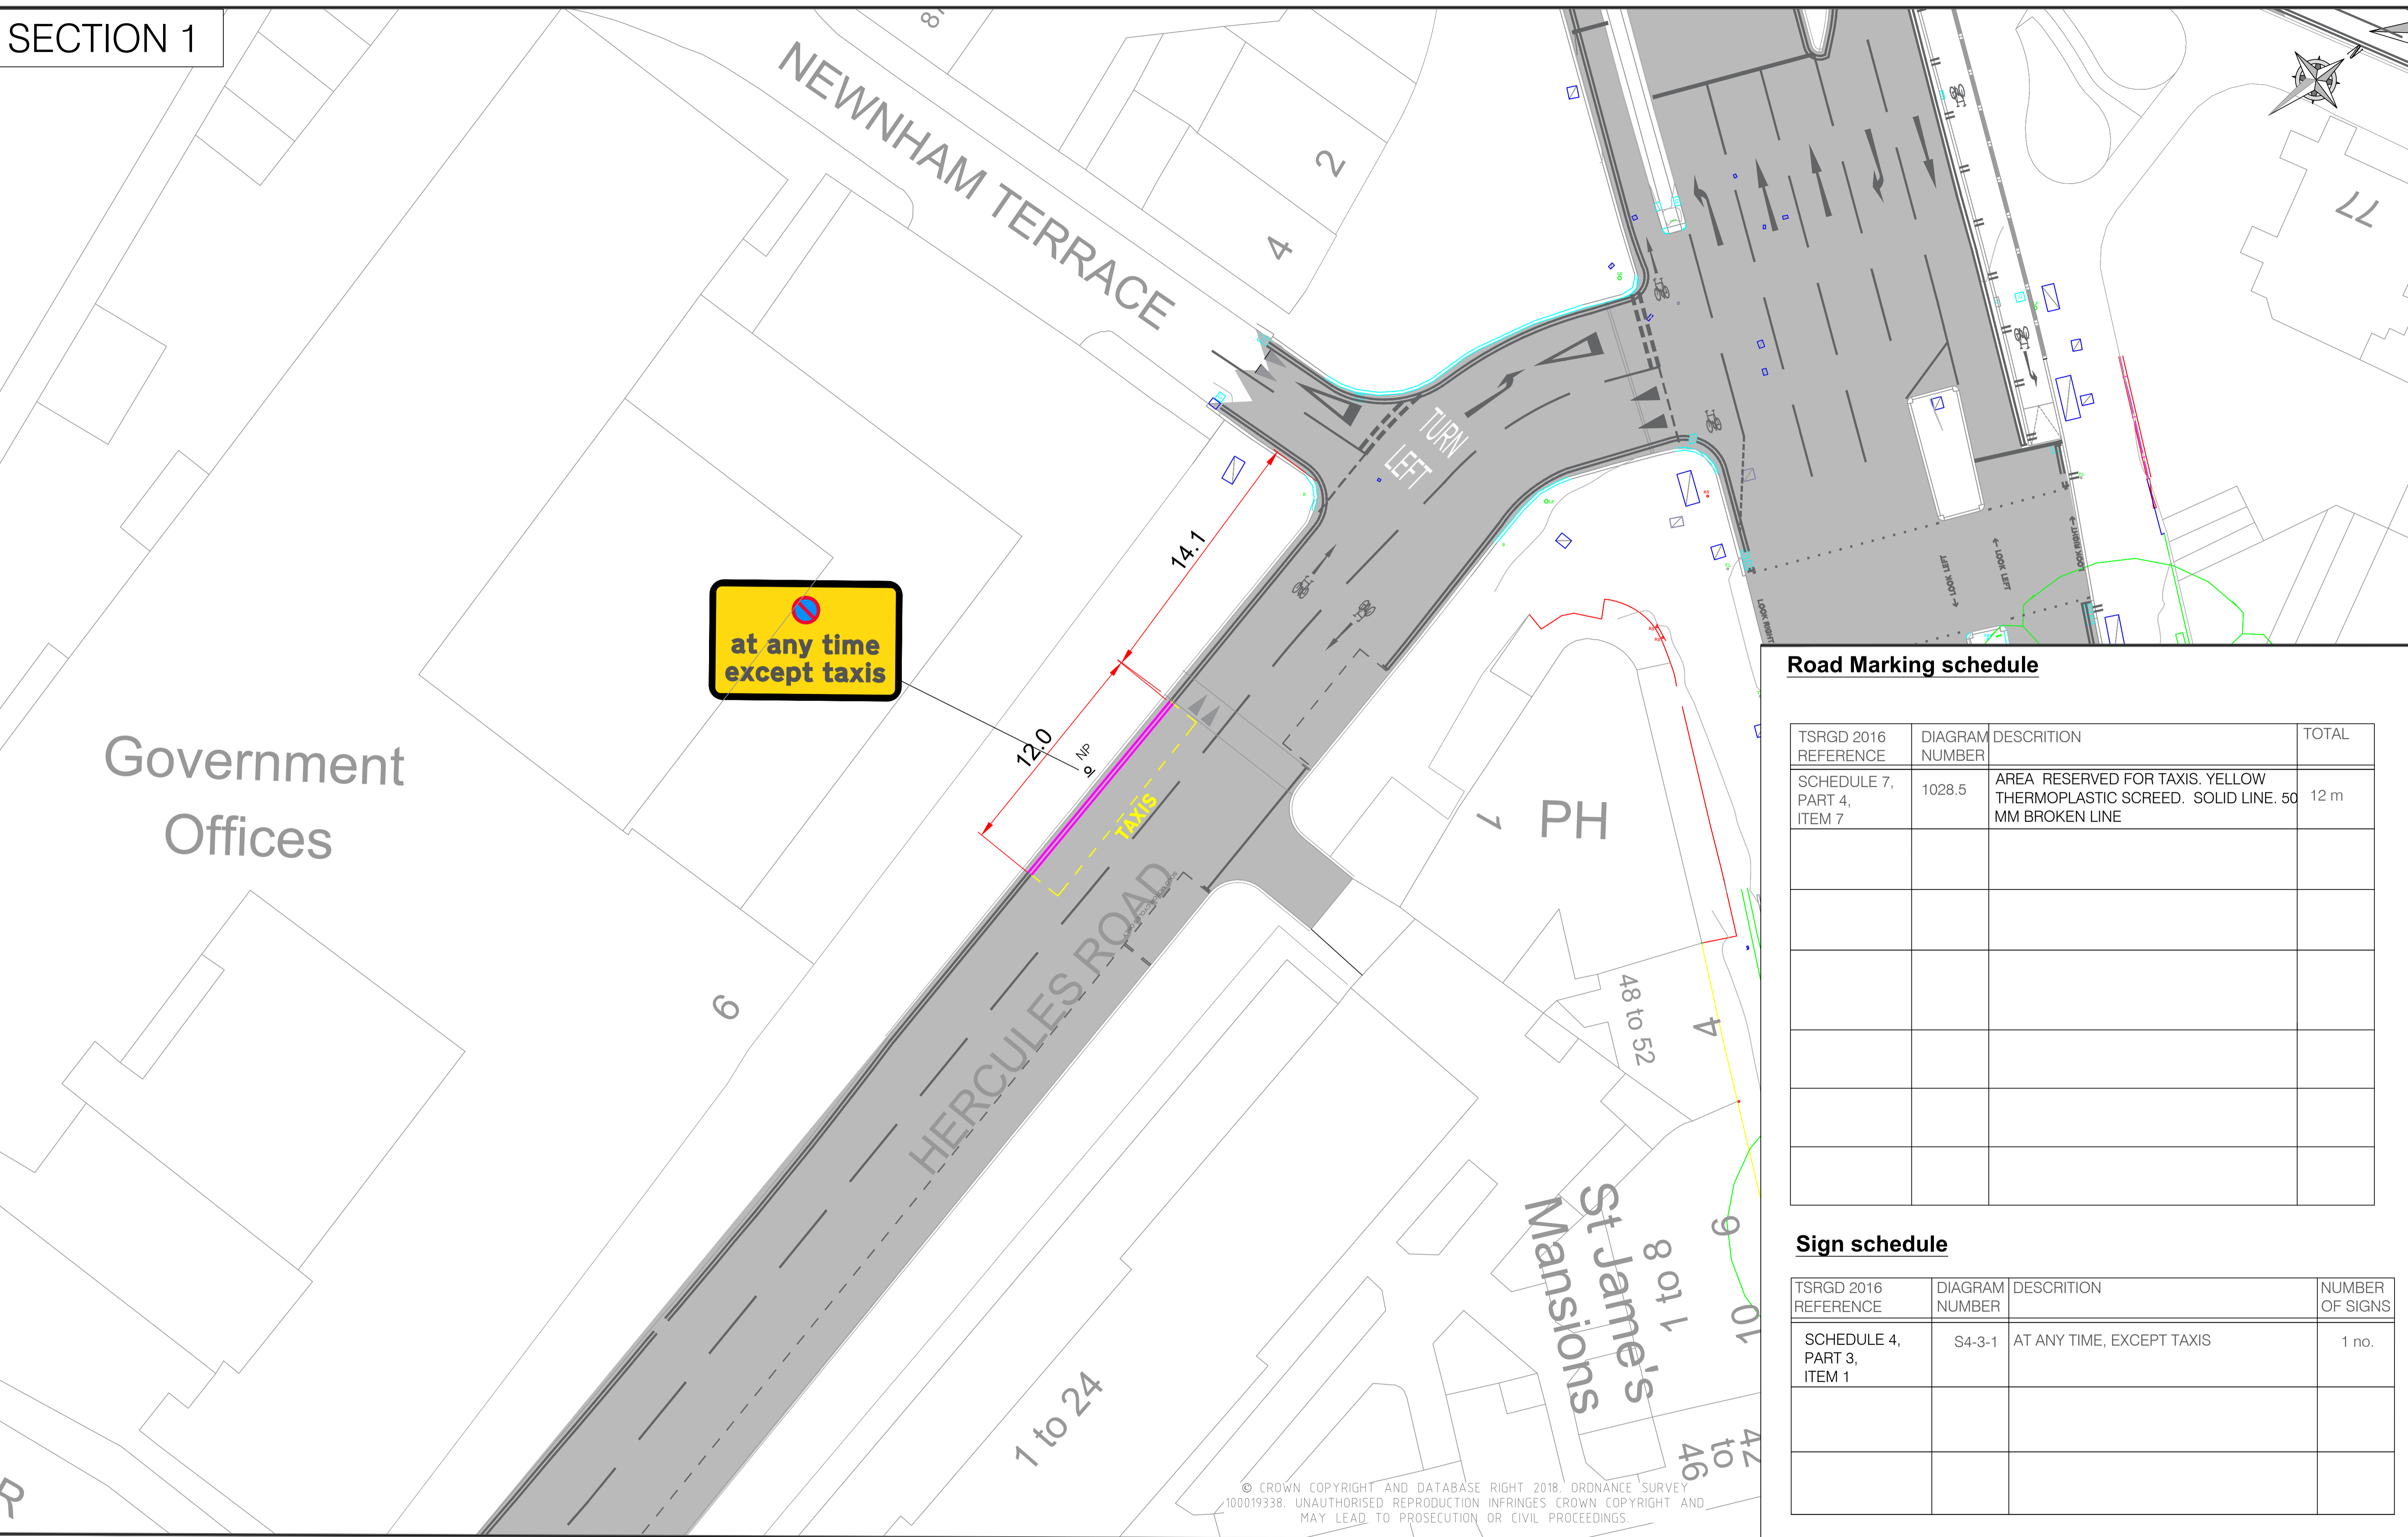

**Road Marking schedule**

TSRGD 2016 REFERENCE	DIAGRAM NUMBER	DESCRIPTION	TOTAL
SCHEDULE 7, PART 4, ITEM 7	1028.5	AREA RESERVED FOR TAXIS. YELLOW THERMOPLASTIC SCREED. SOLID LINE. 50 MM BROKEN LINE	12 m

**Sign schedule**

TSRGD 2016 REFERENCE	DIAGRAM NUMBER	DESCRIPTION	NUMBER OF SIGNS
SCHEDULE 4, PART 3, ITEM 1	S4-3-1	AT ANY TIME, EXCEPT TAXIS	1 no.

**Key**

- Road marking to be removed
- New white thermoplastic screeled lining/ road marking
- New Primrose yellow thermoplastic screeled lining/ road marking
- Existing thermoplastic screeled lining / road marking to remain

- EP New sign on an existing post
- NP New sign on a new post with minimum 2.1 metre clearance from bottom of sign
- LC New sign on existing lighting column

REV	DESCRIPTION	DRAWN	SIG	DATE	CHKD	SIG	DATE	APP	SIG	DATE

DRAWN	RM	PROJECT	HERCULES_ROAD
CWD	RM	DRAWING TITLE	PROPOSED_TAXI_RANK
APP	BB	CLASSIFICATION	INFO
DATE	15.07.21	PAPER	A1
SCALE	1:200	DRAWING NO	GEN-HER-0100-01
REVISION	C		

© CROWN COPYRIGHT AND DATABASE RIGHT 2018. ORDNANCE SURVEY 100019338. UNAUTHORISED REPRODUCTION INFRINGES CROWN COPYRIGHT AND MAY LEAD TO PROSECUTION OR CIVIL PROCEEDINGS.